


PERRY ST

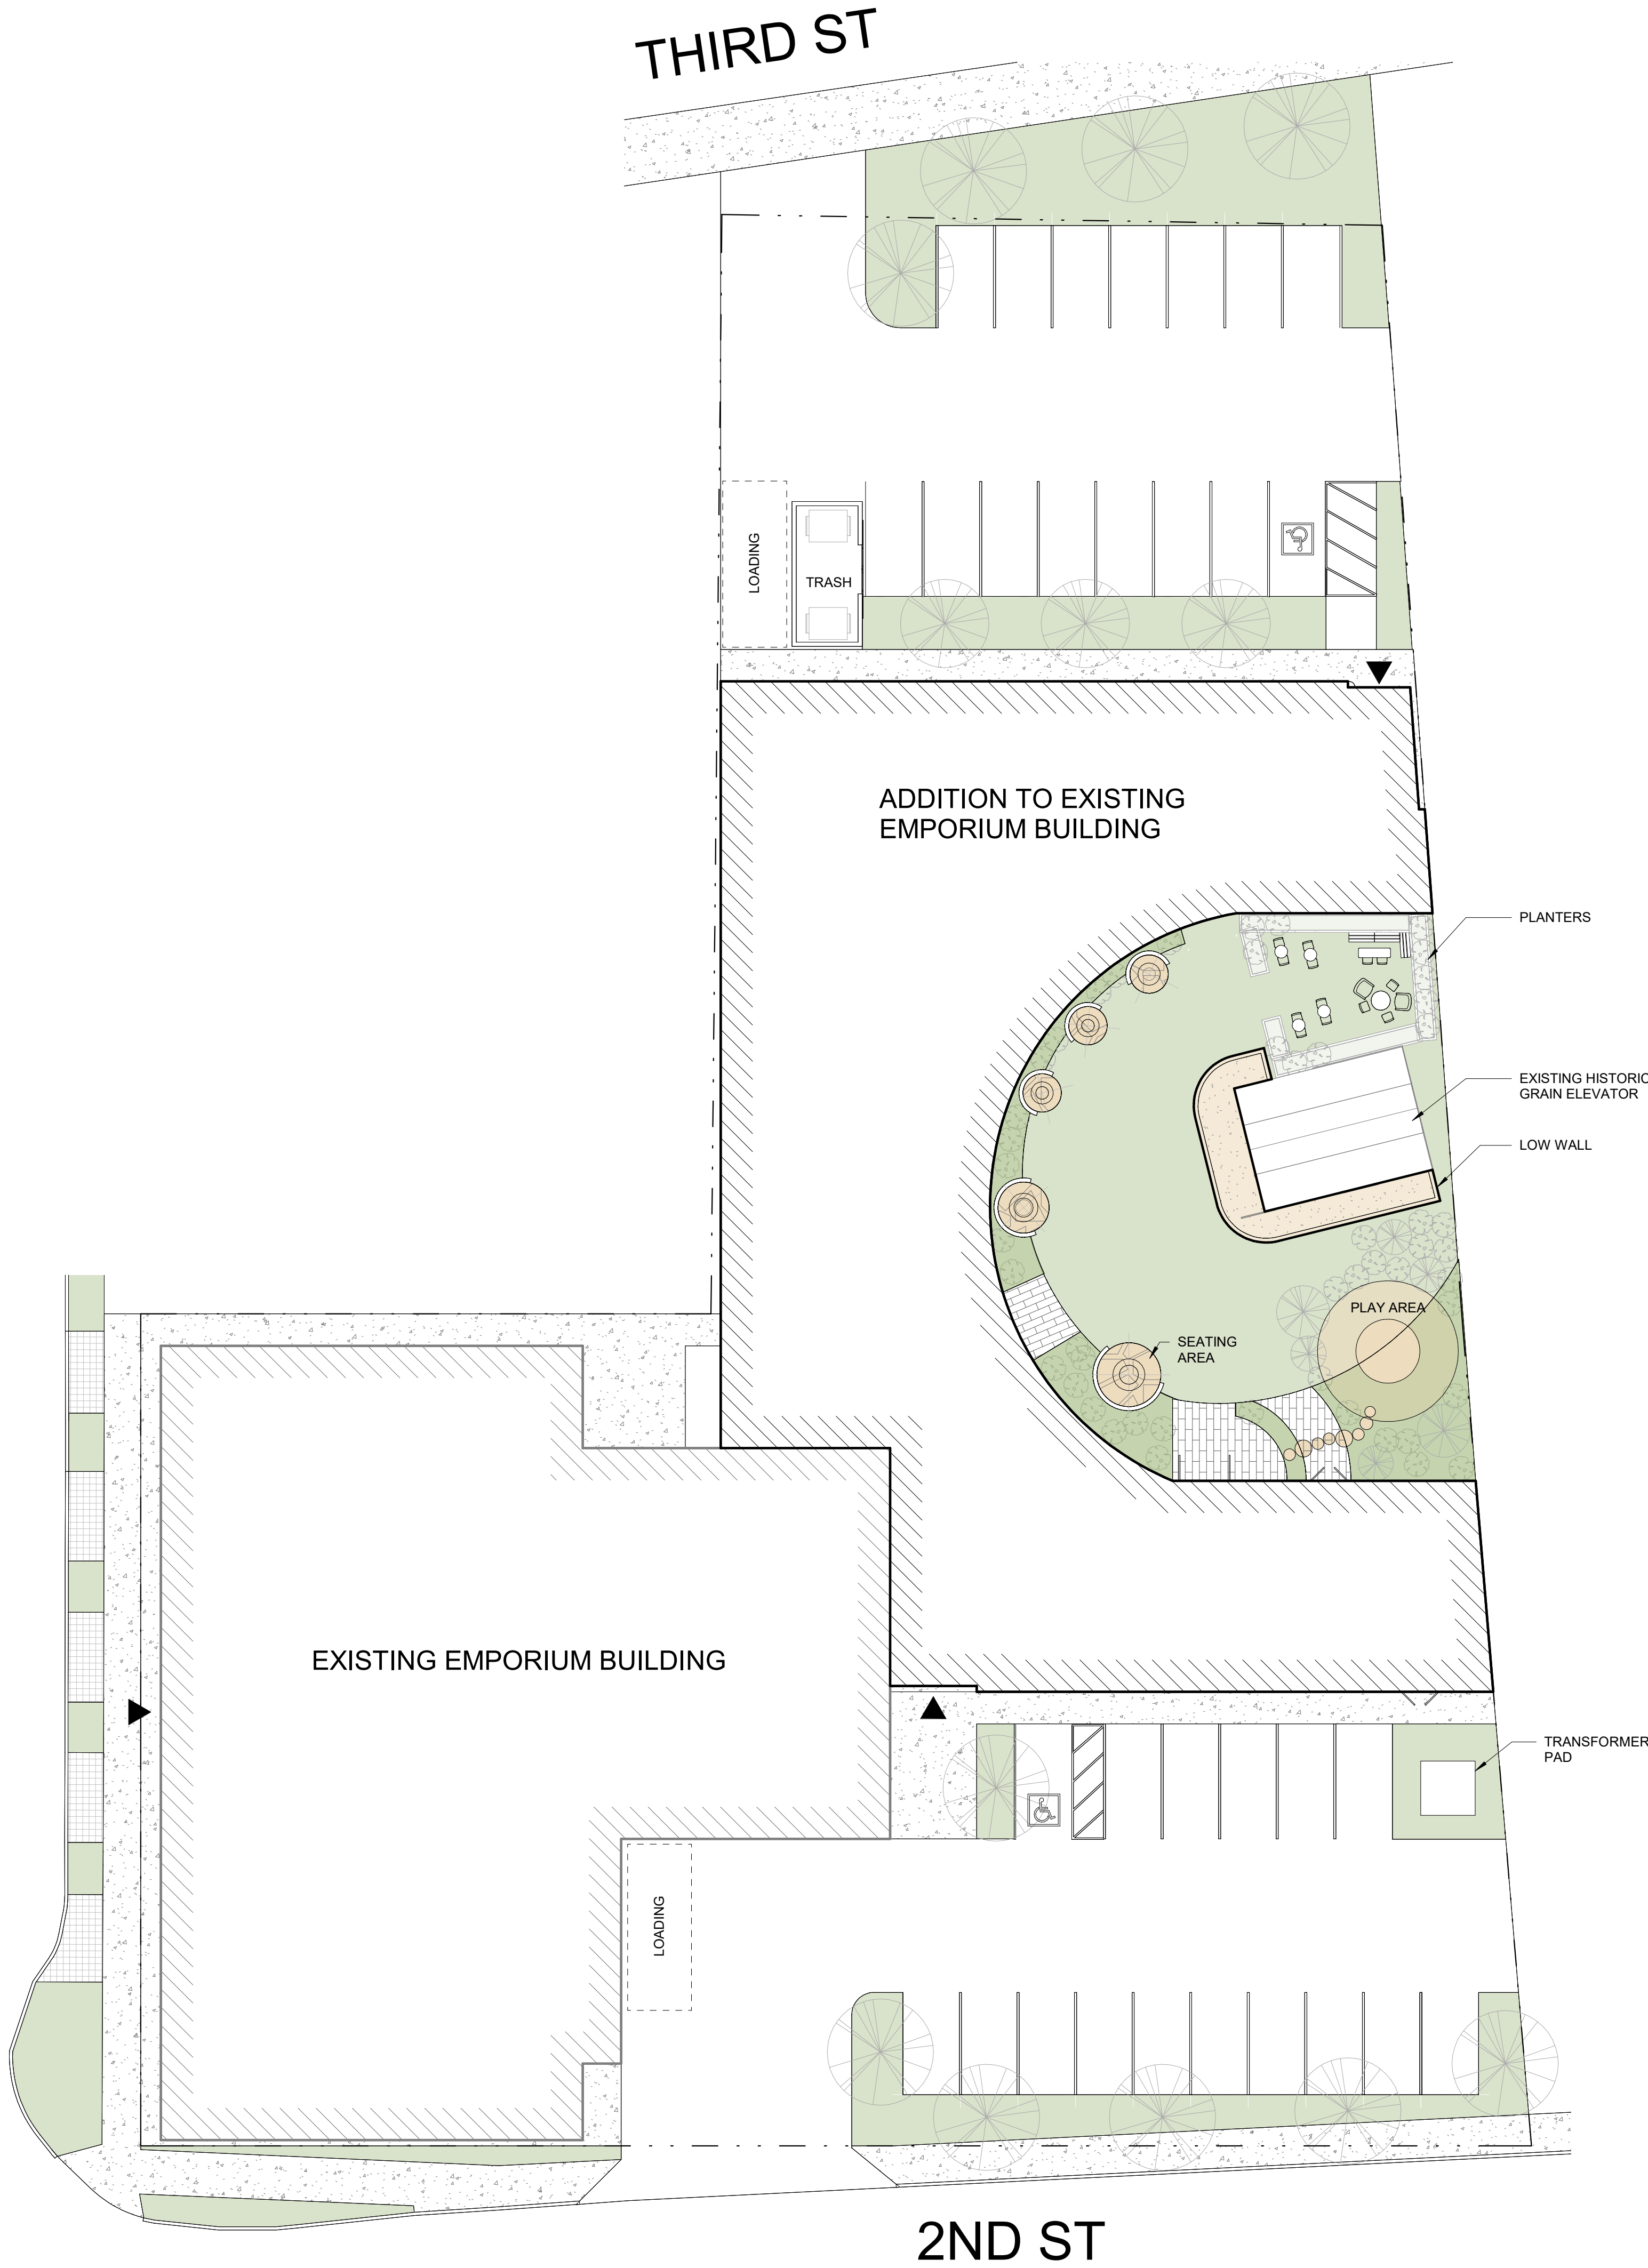

1 SITE PLAN
SCALE: 1/16" = 1'-0"

LEGEND	
---	ZONE LOT LINE (ADJACENT SHOWN IN GRAY)
---	NEW BUILDING FOOTPRINT
---	EXISTING BUILDING FOOTPRINT
---	BUILDING OVERHEAD
---	NEW EXTERIOR CONCRETE FLAT WORK
---	EXISTING CONCRETE
---	NEW CONCRETE CURB AND GUTTER
---	RAIN GARDEN
---	GRASS
---	HARDSCAPE
---	BUILDING ENTRY
---	DECIDUOUS TREE
---	DECIDUOUS BUSH

PROJECT:
EMPORIUM

ADDRESS:
200 Perry St, Castle Rock, CO 80104

ARCHITECTURE:
tres birds

PROJECT TEAM:

MIKE MOORE
000.000.000
MMM@TRESBIRDS.COM

KATE FARRINGTON
303.434.5710
KF@TRESBIRDS.COM

NOT FOR
CONSTRUCTION

COPYRIGHT 2026
TRES BIRDS
ALL RIGHTS RESERVED

ALL DRAWINGS CREATED BY THIS OFFICE ARE
COPYRIGHTED UNDER THE ARCHITECTURAL
WORKS COPYRIGHT ACT OF 1991. ANY USE OF
THE INFORMATION APPEARING HEREON,
INCLUDING COPYING OR MODIFICATION OF THE
ORIGINAL DESIGN, IS PROHIBITED WITHOUT
EXPRESS WRITTEN CONSENT.

CONSULTANTS:

SCOPE
COMPANY NAME
PRIMARY CONTACT
000-000-0000
CONTACT@COMPANY.COM

ISSUANCE:
CONCEPT

ISSUE DATE:
7.21.2026

CURRENT REVISION:

REVISION HISTORY:

DRAWING SHEET TITLE:
SITE PLAN

A-100

