

SITE DEVELOPMENT PLAN, AMENDMENT NO. 1
LOT 1B, BLOCK 9, CITADEL STATION FILING 6, FOURTH AMENDMENT
LOCATED IN THE NORTHWEST ONE-QUARTER OF SECTION 11, TOWNSHIP 8 SOUTH, RANGE 67 WEST OF THE 6TH P.M.,
TOWN OF CASTLE ROCK, COUNTY OF DOUGLAS, STATE OF COLORADO

LEGAL DESCRIPTION

LOT 1B, BLOCK 9, CITADEL STATION FILING 6, FOURTH AMENDMENT, TOWN OF CASTLE ROCK, COUNTY OF DOUGLAS, STATE OF COLORADO

PURPOSE STATEMENT

THE PURPOSE OF THIS SITE DEVELOPMENT PLAN AMENDMENT IS TO CONSTRUCT A METAL BUILDING AND PAVED PARKING.

OWNERSHIP CERTIFICATION

THE UNDERSIGNED ARE ALL THE OWNERS OF CERTAIN LANDS IN THE TOWN OF CASTLE ROCK, COUNTY OF DOUGLAS AND STATE OF COLORADO DESCRIBED HEREIN.

FRONT RANGE DEVELOPMENT COMPANY LLC

BY: Jesse Gutowski Jesse Gutowski owner
TITLE

SIGNED THIS 1st DAY OF May, 20 26

NOTARY BLOCK


SUBSCRIBED AND SWORN TO BEFORE ME THIS 1st DAY OF May, 20 26 BY Jesse Gutowski owner of

WITNESS MY HAND AND OFFICIAL SEAL.

Jessie Gutowski

NOTARY PUBLIC

MY COMMISSION EXPIRES: 04/06/2030

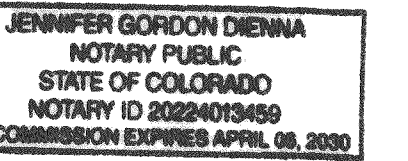

TITLE CERTIFICATION

I, SHANA HOLT, AN AUTHORIZED REPRESENTATIVE OF LAND TITLE GUARANTEE COMPANY, A TITLE INSURANCE COMPANY LICENSED TO DO BUSINESS IN THE STATE OF COLORADO, HAVE MADE AN EXAMINATION OF THE PUBLIC RECORDS AND STATE THAT ALL OWNERS, MORTGAGEES AND LIENHOLDERS OF THE PROPERTY ARE LISTED IN THE CERTIFICATE OF OWNERSHIP AND LIENHOLDER SUBORDINATION CERTIFICATE.

Shana Holt
AUTHORIZED REPRESENTATIVE

LAND TITLE GUARANTEE COMPANY
TITLE COMPANY

SIGNED THIS 1st DAY OF May, 20 26

NOTARY BLOCK

SUBSCRIBED AND SWORN TO BEFORE ME THIS 1st DAY OF May, 20 26 BY Shana Holt authorized representative of Land Title Guarantee Company


AS AUTHORIZED REPRESENTATIVE OF Land Title Guarantee Company

WITNESS MY HAND AND OFFICIAL SEAL.


Jessie Gutowski

NOTARY PUBLIC

MY COMMISSION EXPIRES: 04/06/2030

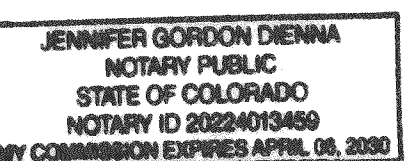

VICINITY MAP

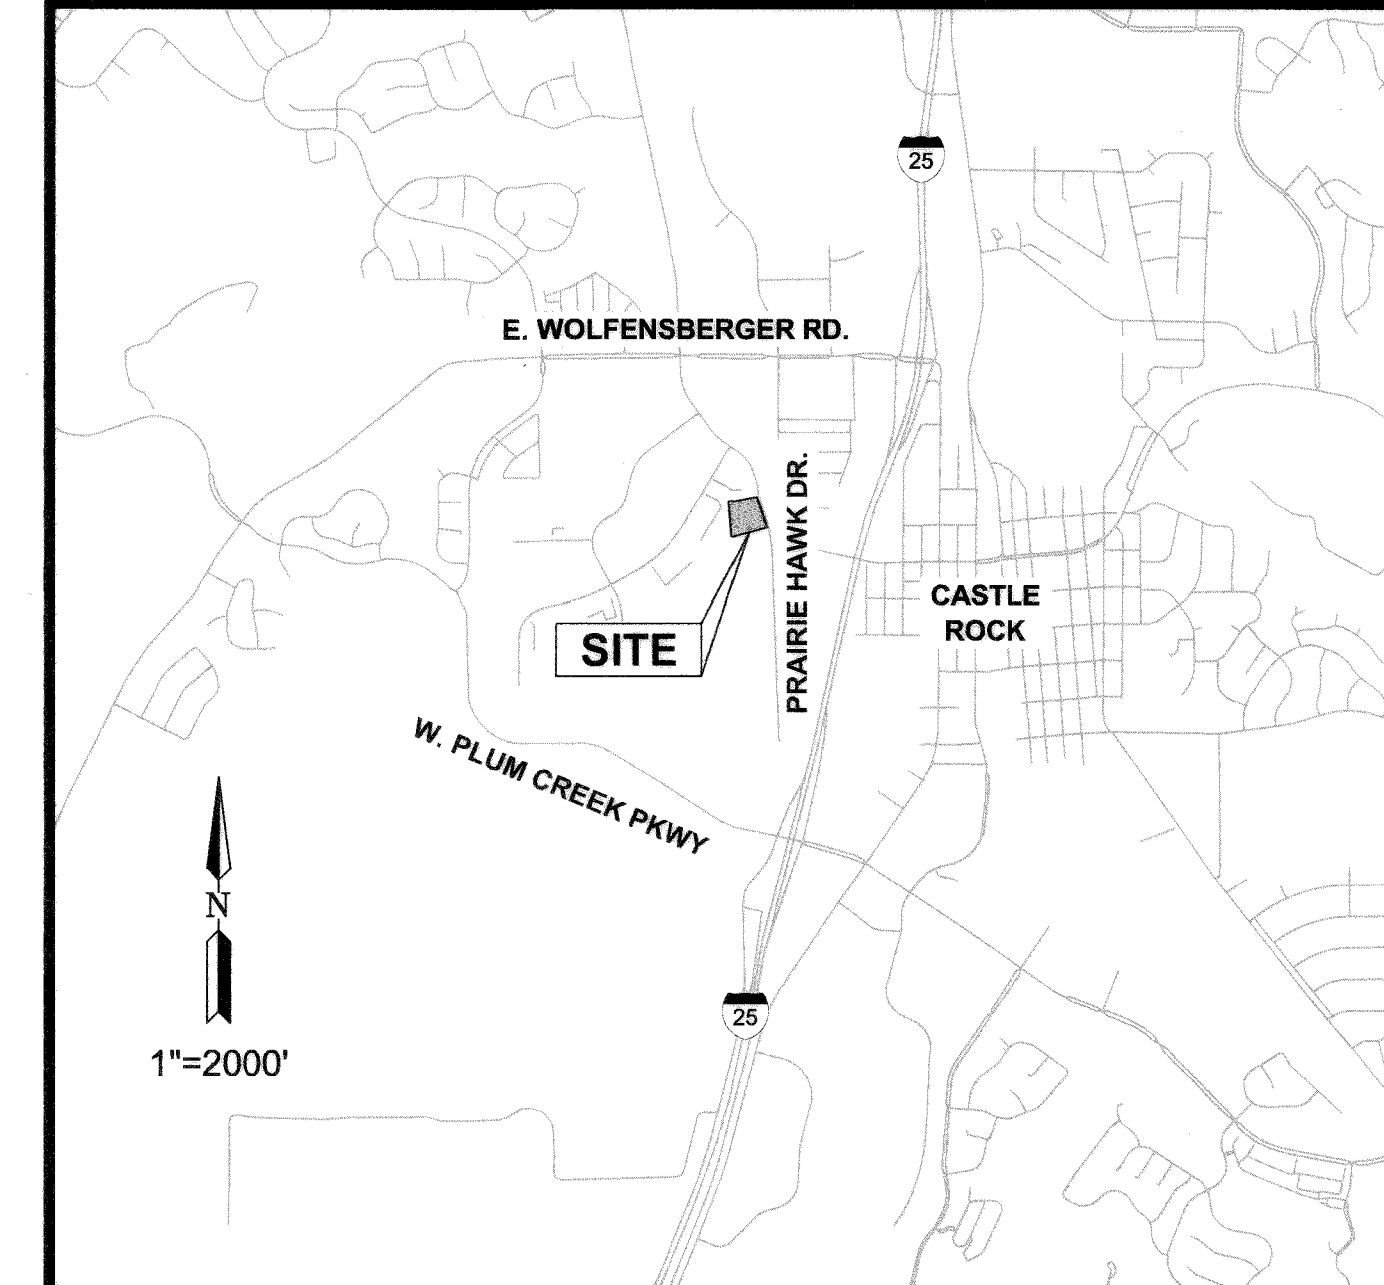

SHEET INDEX

- | | |
|---|------------------------------------|
| 1 | COVER SHEET |
| 2 | NOTES |
| 3 | GENERAL SITE PLAN |
| 4 | GENERAL GRADING PLAN |
| 5 | GENERAL UTILITY PLAN |
| 6 | BUILDING ELEVATIONS |
| 7 | LANDSCAPE COVER SHEET & PLANT LIST |
| 8 | LANDSCAPE PLAN |
| 9 | PHOTOMETRIC PLAN |

ZONING COMPARISON AND DEVELOPMENT STANDARDS

ZONING DISTRICT	I-2 GENERAL INDUSTRIAL	
GROSS LOT SIZE	2.35 AC	
AREA OF THIS SITE DEV PLAN AMD. NO. 1	1.33 AC	
	REQUIRED/PERMITTED	PROPOSED
LAND USE	SEE CRMC SECTION 17.28	WAREHOUSING
MINIMUM FRONT YARD SETBACK	15- FEET	159.8-feet (east)
MINIMUM SIDE YARD SETBACK	0- FEET	20.0-feet (north)
MINIMUM SIDE YARD SETBACK	0- FEET	260.2-feet (south)
MINIMUM REAR YARD SETBACK	0- FEET	19.0-feet (west)
MAXIMUM HEIGHT OF BUILDINGS	50- FEET	22.5 FT


SITE UTILIZATION TABLE

	SQUARE FEET (SF)	ACRES (AC)	% OF TOTAL
GROSS LOT AREA	102,259	2.35	100%
AREA OF THIS SITE DEVELOPMENT PLAN AMD. NO. 1*	58,486	1.34	57%
*calculations below based on area of Amd. No. 1			
CATEGORY	SQUARE FEET (SF)	ACRES (AC)	% OF TOTAL
BUILDING COVERAGE	4,800	0.11	8%
PARKING	6,207	0.14	11%
DRIVE/HARDSCAPE COVERAGE	9,904	0.23	17%
LANDSCAPE / OPEN SPACE	33,879	0.78	58%
DETENTION POND	3,696	0.08	6%
TOTAL	58,486	1.34	100%

CIVIL ENGINEER'S STATEMENT

I, TODD WEST, BEING A LICENSED PROFESSIONAL ENGINEER IN THE STATE OF COLORADO, HEREBY ATTEST THAT ALL GRADING, UTILITY, AND DRAINAGE IMPROVEMENTS IDENTIFIED ON THIS SITE DEVELOPMENT PLAN AMENDMENT HAVE BEEN DESIGNATED AND ENGINEERED IN CONFORMANCE WITH ALL TOWN OF CASTLE ROCK PUBLIC WORKS CONSTRUCTION STANDARDS.

TODD WEST PE NO. #37643
2N CIVIL, LLC
6 INVERNESS CT EAST, SUITE 125
ENGLEWOOD, CO 80112
303.925.0544

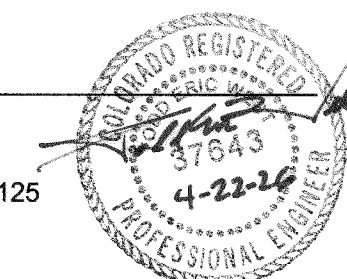


4-22-26
DATE

SURVEYOR'S STATEMENT

I, JASON SCYOC, A LICENSED PROFESSIONAL LAND SURVEYOR IN THE STATE OF COLORADO, DO HEREBY CERTIFY THAT THE SURVEY AND LEGAL DESCRIPTION REPRESENTED BY THE SITE DEVELOPMENT PLAN AMENDMENT WAS MADE UNDER MY SUPERVISION AND THE MONUMENTS SHOWN THEREON ACTUALLY EXIST AND THIS SITE DEVELOPMENT PLAN ACCURATELY REPRESENTS THAT SURVEY.

JASON SCYOC, PLS NO. 38947
ENCOMPASS SERVICES
10901 W. 120TH AVE, SUITE 400
BROOMFIELD, CO 80021
303.955.6080

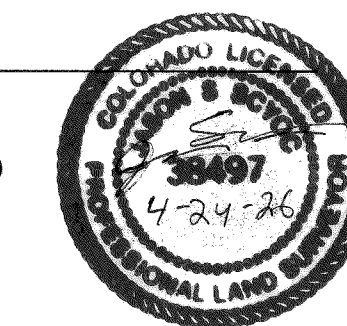

4-24-26
DATE

STATEMENT OF DIRECTOR OF DEVELOPMENT SERVICES APPROVAL

THIS SITE DEVELOPMENT PLAN AMENDMENT WAS APPROVED BY THE DIRECTOR OF DEVELOPMENT SERVICES OF THE TOWN OF CASTLE ROCK, COLORADO ON THE 11 DAY OF MAY, 20 26.

J. Manning for Tara Vargish
DIRECTOR OF DEVELOPMENT SERVICES

5/11/26
DATE

COVER SHEET

SITE DEVELOPMENT PLAN, AMENDMENT NO. 1
LOT 1B, BLOCK 9, CITADEL STATION FILING 6, FOURTH AMENDMENT
PROJECT NO. SDP25-0020
MARCH 16, 2026
SHEET 1 OF 9

OWNER/APPLICANT

FRONT RANGE DEVELOPMENT COMPANY LLC
5863 KINGSFIELD ST
CASTLE ROCK, CO 80104
PH: 303.931.4669
CONTACT: JESSE GUTOWSKI, OWNER

ARCHITECT
DDESIGNS, LLC
PH: 303.570.6878
CONTACT: DUSTIN WERBACH

CIVIL ENGINEER

2N CIVIL, LLC
6 INVERNESS CT E, SUITE 125
ENGLEWOOD, CO 80112
PH: 303.925.0544
CONTACT: TODD WEST, PE

SURVEYOR

ENCOMPASS SERVICES
10901 W 120TH AVE, SUITE 400
BROOMFIELD, COLORADO 80021
PH: 303.955.6080
CONTACT: JASON SCYOC, PLS

FLOODPLAIN NOTE

PORTIONS OF THE SURVEYED PROPERTY FALLS WITHIN ZONE 'AE' OF THE FEDERAL EMERGENCY MANAGEMENT AGENCY FLOOD INSURANCE RATE MAP, COMMUNITY PANEL MAP NO. 08035C0188G, DATED MARCH 16, 2016. ZONE 'AE' IS DEFINED AS AREAS WITH BASE FLOOD ELEVATIONS DETERMINED.

BENCHMARK

ELEVATIONS WERE DERIVED FROM A PROCESSED OPUS SOLUTION AND REPRESENT NAVD88 ELEVATIONS. A SITE BENCHMARK SHALL BE THE NORTHEAST CORNER OF LOT 1B, BEING A 1.25" YELLOW PLASTIC CAP, LS #30127, HAVING AN ELEVATION OF 6211.36'.

BASIS OF BEARING

BEARINGS ARE BASED UPON THE SOUTH LINE OF LOT 1B BETWEEN A FOUND 5/8" REBAR WITH NO CAP AND A SET 5/8" REBAR WITH ORANGE CAP STAMPED "38376" BEARING NORTH 66°49'08" EAST A DISTANCE OF 350.68 FEET.

SITE DEVELOPMENT PLAN, AMENDMENT NO. 1

LOT 1B, BLOCK 9, CITADEL STATION FILING 6, FOURTH AMENDMENT

LOCATED IN THE NORTHWEST ONE-QUARTER OF SECTION 11, TOWNSHIP 8 SOUTH, RANGE 67 WEST OF THE 6TH P.M.,

TOWN OF CASTLE ROCK, COUNTY OF DOUGLAS, STATE OF COLORADO

SITE DEVELOPMENT PLAN GENERAL NOTES

1. APPROVAL OF THIS SITE DEVELOPMENT PLAN DOES NOT CONSTITUTE APPROVAL OF ANY DEVIATIONS FROM TOWN OF CASTLE ROCK REGULATIONS AND STANDARDS. ALL DEVIATIONS FROM TOWN REGULATIONS AND STANDARDS ARE SUBJECT TO THE APPROPRIATE PROCEDURES FOR APPROVAL. THERE MAY BE SUBSEQUENT AMENDMENTS.
2. THIS SITE IS ZONED I-2 GENERAL INDUSTRIAL.
3. THIS PROPERTY IS LOCATED WITHIN ZONE X AS PER FEMA FIRM PANEL NO. 08035C0188G DATED MARCH 16, 2016. PORTIONS OF THE PROPERTY ARE LOCATED WITHIN A DESIGNATED 100-YEAR FLOODPLAIN ZONE AE.
4. IF THE PROJECT WILL BE LOCATED WITHIN 300 FEET OF THE 100 YR. FLOODPLAIN, APPROVAL FROM THE U.S. FISH AND WILDLIFE SERVICE WILL BE REQUIRED FOR POTENTIAL DISTURBANCE OF THE PREBLE'S MEADOW JUMPING MOUSE HABITAT.
5. RETAINING WALLS IN COMMON AREAS OR THAT SPAN MULTIPLE LOTS REGARDLESS OF SIZE/HEIGHT MUST BE LOCATED IN A TRACT. THE RETAINING WALLS MUST BE MAINTAINED BY THE HOA OR METRO DISTRICT.
6. THE TOWN OF CASTLE ROCK REQUIRES THAT MAINTENANCE ACCESS BE PROVIDED TO ALL STORM DRAINAGE FACILITIES TO ASSURE CONTINUOUS OPERATIONAL CAPABILITY OF THE SYSTEM. THE PROPERTY OWNER, SUBSEQUENT OWNERS, HEIRS, SUCCESSORS AND ASSIGNS SHALL BE RESPONSIBLE FOR THE MAINTENANCE OF ALL DRAINAGE FACILITIES INCLUDING, BUT NOT LIMITED TO, INLETS, PIPES, CULVERTS, CHANNELS, DITCHES, HYDRAULIC STRUCTURES, AND DETENTION BASINS LOCATED ON THIS PROPERTY, UNLESS MODIFIED BY THE SUBDIVISION IMPROVEMENTS AGREEMENT. SHOULD THE OWNER FAIL TO ADEQUATELY MAINTAIN SAID FACILITIES, THE TOWN SHALL HAVE THE RIGHT TO ENTER SAID PROPERTY FOR THE PURPOSES OF OPERATION AND MAINTENANCE. ALL SUCH MAINTENANCE COSTS WILL BE ASSESSED TO THE PROPERTY OWNER, SUBSEQUENT OWNERS, HEIRS, SUCCESSORS AND ASSIGNS. THE MAINTENANCE COSTS SHALL INCLUDE ALL ACTUAL COSTS FOR LABOR, EQUIPMENT AND MATERIALS AND A 25% FEE.
7. PURSUANT TO THE TOWN OF CASTLE ROCK LANDSCAPE REGULATIONS THE PROPERTY OWNER, SUBSEQUENT OWNERS, HEIRS, SUCCESSORS AND ASSIGNS SHALL BE RESPONSIBLE FOR THE PROPER MAINTENANCE OF THE AREA SUBJECT TO THE APPROVED SITE DEVELOPMENT PLAN. LANDSCAPING WITHIN PUBLIC RIGHTS-OF-WAY IS TO BE MAINTAINED BY THE ADJACENT PRIVATE PROPERTY OWNER OR THE HOMEOWNER/PROPERTY OWNER ASSOCIATION, AS APPLICABLE. LANDSCAPING SHALL BE CONTINUOUSLY MAINTAINED INCLUDING NECESSARY WATERING, WEEDING, PRUNING, MOWING, PEST CONTROL, AND REPLACEMENT OF DEAD OR DISEASED PLANT MATERIAL. UPON WRITTEN NOTICE BY THE TOWN, THE OWNER WILL HAVE 45 DAYS TO CURE OR REPLACE DAMAGED OR DEAD LANDSCAPE MATERIAL. IN THE CASE OF DISEASED LANDSCAPE MATERIAL, A SHORTER COMPLIANCE PERIOD MAY BE SPECIFIED IN SAID NOTICE. THE TOWN OF CASTLE ROCK WATER CONSERVATION ORDINANCE REGULATES TIMES OF SEASONAL IRRIGATION AND PROHIBITS THE WASTING OF POTABLE WATER THROUGH IMPROPER IRRIGATION.
8. FINAL LANDSCAPE AREA, COVERAGE AND PLANT QUANTITIES, SHALL MEET OR EXCEED QUANTITIES REPRESENTED IN THIS SITE DEVELOPMENT PLAN. ANY CHANGES TO THE APPROVED LANDSCAPE PLANS SHALL REQUIRE AN SDP AMENDMENT.
9. THE NUMBER OF PARKING SPACES ARE BASED ON THE PROPOSED USES ON THIS SITE DEVELOPMENT PLAN. A CHANGE OF USE TO A MORE PARKING INTENSIVE USE AS IDENTIFIED IN CHAPTER 17.54 OF THE CASTLE ROCK MUNICIPAL CODE OR APPLICABLE PLANNED DEVELOPMENT ZONING WILL REQUIRE AN AMENDMENT TO THIS SITE DEVELOPMENT PLAN.
10. A SIGN PERMIT FOR EACH SIGN MUST BE OBTAINED FROM THE TOWN OF CASTLE ROCK ZONING DIVISION PRIOR TO PLACING ANY SIGN ON THE PROPERTY. ALL SIGNS MUST COMPLY WITH THE PROVISIONS OF TITLE 19 (SIGN CODE REGULATIONS) OF THE MUNICIPAL CODE OR APPLICABLE PLANNED DEVELOPMENT ZONING REGULATIONS.
11. ANY STREET SIGNS, STRIPING, STREET LIGHTS AND CURB RAMPS ARE CONCEPTUAL ONLY AND SUBJECT TO TOWN REVIEW WITH THE CONSTRUCTION DOCUMENTS. THESE ITEMS SHALL COMPLY WITH THE TOWN OF CASTLE ROCK'S REGULATIONS, STANDARDS AND REQUIREMENTS.
12. THE DEVELOPER SHALL CONFORM TO THE TOWN OF CASTLE ROCK "WATER USE MANAGEMENT PROGRAM IMPLEMENTATION POLICY", AS AMENDED FROM TIME TO TIME, FOR THIS PROJECT.
13. NO SOLID OBJECT (EXCLUDING FIRE HYDRANTS, TRAFFIC CONTROL DEVICES AND TRAFFIC SIGNS) EXCEEDING THIRTY (30) INCHES IN HEIGHT ABOVE THE FLOW LINE ELEVATIONS OF THE ADJACENT STREET, INCLUDING BUT NOT LIMITED TO BUILDINGS, UTILITY CABINETS, WALLS, FENCES, LANDSCAPE PLANTINGS, CROPS, CUT SLOPES, AND BERMS SHALL BE PLACED WITHIN SIGHT DISTANCE LINES AND SIGHT DISTANCE EASEMENTS.
14. ALL PROPOSED UTILITY, DRAINAGE, EMERGENCY ACCESS, SIGHT DISTANCE AND PUBLIC ACCESS/TRAIL EASEMENTS AS SHOWN ON THE SITE DEVELOPMENT PLAN ARE CONCEPTUAL AND SHALL BE ESTABLISHED WITH A PLAT OR SEPARATE DOCUMENT.
15. UNLESS OTHERWISE NOTED, ALL LOTS SHALL HAVE A 10-FOOT UTILITY EASEMENT ALONG THE FRONT AND REAR LOT LINES AND ALONG ALL PUBLIC RIGHTS-OF-WAY AND SHALL HAVE 5-FOOT UTILITY EASEMENTS ALONG EACH SIDE LOT LINE. THESE UTILITY EASEMENTS ARE FOR THE INSTALLATION, MAINTENANCE AND OPERATION OF UTILITIES AND DRAINAGE FACILITIES INCLUDING, BUT NOT LIMITED TO STREET LIGHTS, ELECTRIC LINES, GAS LINES, CABLE TELEVISION LINES, FIBER OPTIC LINES AND TELEPHONE LINES, WATER METERS, FIRE HYDRANTS AND CURB BOXES AS WELL AS PERPETUAL RIGHT FOR INGRESS AND EGRESS FOR INSTALLATION, MAINTENANCE AND REPLACEMENT OF SUCH LINES. ANY VARIATION FROM THIS REQUIRES AN APPROVED TECHNICAL CRITERIA VARIANCE.
16. ALL SUBDIVISIONS SHALL INCLUDE ADEQUATE EASEMENTS TO ACCOMMODATE THE CONSTRUCTION, MAINTENANCE AND REPAIR OF ALL PUBLIC ACCESS, SIDEWALKS, TRAILS, WATER SUPPLY SYSTEM, WASTE WATER SYSTEMS, STORM WATER MANAGEMENT SYSTEM AND EROSION CONTROL FACILITIES, TELECOMMUNICATIONS AND OTHER UTILITIES REQUIRED TO PROVIDE EACH UTILITY TO EACH OCCUPIED STRUCTURE IN THE SUBDIVISION.
17. NO STRUCTURE SHALL BE CONSTRUCTED OVER ANY PORTIONS OF A RECORDED TOWN EASEMENT UNLESS A REVOCABLE LICENSE IS APPROVED BY THE TOWN AND THE STRUCTURE WILL NOT INTERFERE WITH THE INTENDED USE OF THE EASEMENT.
18. ANY STRUCTURES PLACED IN THE EASEMENT INCLUDING BUT NOT LIMITED TO PAVING, FENCING, RETAINING WALLS AND LANDSCAPING SHALL BE REMOVED AND REPLACED BY THE OWNER UPON THE REQUEST OF THE UTILITIES DEPARTMENT OR PRIVATE UTILITY COMPANY SO THAT MAINTENANCE MAY BE PERFORMED. THE OWNER OF THE LAND SHALL AGREE TO HOLD THE TOWN AND/OR PRIVATE UTILITY COMPANY HARMLESS FOR ANY LOSS OF PROPERTY OR LANDSCAPING AND IRRIGATION REMOVED FROM THE EASEMENT OR DAMAGED DUE TO MAINTENANCE ACTIVITIES AND ALL ASSOCIATED COSTS.

FIRE NOTES

1. IF FIRE APPARATUS ACCESS ROADS OR WATER SUPPLY FOR FIRE PROTECTION IS REQUIRED TO BE INSTALLED, SUCH PROTECTION SHALL BE INSTALLED AND MADE SERVICEABLE PRIOR TO VERTICAL CONSTRUCTION.
2. FIRE HYDRANT(S) ARE REQUIRED TO BE INSTALLED AND MADE SERVICEABLE PRIOR TO AND DURING THE TIME OF CONSTRUCTION.
3. IT IS THE RESPONSIBILITY OF THE PROPERTY OWNER TO MAINTAIN DRIVE LANES FOR EMERGENCY VEHICLE INGRESS AND EGRESS, INCLUDING SNOW REMOVAL.
4. ALL EMERGENCY ACCESS ROADS, EMERGENCY ACCESS GATES AND SIGNAGE SHALL COMPLY WITH THE TOWN OF CASTLE ROCK FIRE DEPARTMENT REQUIREMENTS AND SHALL BE MAINTAINED BY METROPOLITAN DISTRICT, HOMEOWNERS ASSOCIATION, OR OTHER PROPERTY MANAGEMENT ENTITY.
5. APPROVED FIRE APPARATUS ACCESS ROADS SHALL BE PROVIDED FOR EVERY FACILITY, BUILDING OR PORTION OF A BUILDING CONSTRUCTED OR MOVED INTO, OR WITHIN THE JURISDICTION. THE FIRE APPARATUS ACCESS ROAD SHALL EXTEND TO WITHIN 150 FEET OF ALL PORTIONS OF THE FACILITY AND ALL PORTIONS OF THE EXTERIOR WALLS OF THE FIRST STORY OF THE BUILDING AS MEASURED BY AN APPROVED ROUTE AROUND THE EXTERIOR OF THE BUILDING OR FACILITY.
6. DEAD-END FIRE ACCESS ROADS IN EXCESS OF 150 FEET SHALL PROVIDE AN APPROVED AREA FOR TURNING AROUND FIRE APPARATUS.
7. FIRE APPARATUS ACCESS ROADS SHALL HAVE AN **UNOBSTRUCTED WIDTH OF NOT LESS THAN 20 FEET**, EXCLUSIVE OF SHOULDERS, EXCEPT FOR APPROVED SECURITY GATES AND AN **UNOBSTRUCTED VERTICAL CLEARANCE OF NOT LESS THAN 13 FEET, 6 INCHES**.
8. FIRE APPARATUS ACCESS ROADS SHALL BE DESIGNED AND MAINTAINED TO SUPPORT THE IMPOSED LOADS OF FIRE APPARATUS WEIGHING AT LEAST 88,000 POUNDS, AND SHALL BE SURFACED SO AS TO PROVIDE ALL WEATHER DRIVING CAPABILITIES. THE TERM "ALL-WEATHER DRIVING CAPABILITIES" HAS BEEN INTERPRETED TO MEAN EITHER CONCRETE OR ASPHALT, OR OTHER APPROVED DRIVING SURFACE DESIGNED BY AN ENGINEER AND APPROVED BY THE FIRE DEPARTMENT.
9. "NO PARKING FIRE LANE" SIGNS ARE REQUIRED IN AREAS THAT MEET THE FOLLOWING CRITERIA AND IN AREAS DESIGNATED BY THE CASTLE ROCK FIRE DEPARTMENT. SIGNS SHALL BE POSTED ON BOTH SIDES OF FIRE ACCESS ROADWAYS, PUBLIC OR PRIVATE ROADWAYS AND DRIVEWAYS LESS THAN 26 FEET WIDE. SIGNS SHALL BE POSTED ON ONE SIDE ONLY OF FIRE ACCESS ROADWAYS, PUBLIC OR PRIVATE ROADWAYS OR DRIVEWAYS BETWEEN 26 FEET WIDE AND 32 FEET WIDE. NO SIGNAGE IS REQUIRED FOR FIRE ACCESS ROADWAYS, PUBLIC OR PRIVATE ROADWAYS OR DRIVEWAYS GREATER THAN OR EQUAL TO 32 FEET WIDE.
10. "FIRE LANE NO PARKING" CURB MARKING. ALL DESIGNATED LANES SHALL BE ACCOMPANIED WITH CURB MARKINGS IN A WEATHER RESISTANT RED PAINT. REFLECTIVE PAINT MAY BE USED FOR HIGHER VISIBILITY. CURBING SHALL BE LABELED, "NO PARKING -FIRE LANE" IN ALL UPPER CASE LETTERS. LETTERING SHALL BE NO LESS THAN THREE (3) INCHES HIGH WITH WHITE LETTERING ON A RED BACK GROUND AND PLACED ON THE FACE AND TOP OF THE CURB. LETTERING SHALL BE LOCATED NO MORE THAN FIFTY (50') APART AND WITHIN FIVE FEET OF THE BEGINNING AND END OF ANY FIRE LANE.
11. THE DEVELOPER UNDERSTANDS THAT AS THE PROJECT DEVELOPS THERE MAY BE FIRE AND LIFE SAFETY PROVISIONS OF THE **TOWN OF CASTLE ROCK ADOPTED INTERNATIONAL FIRE CODE (IFC) OR COMMUNITY WILDFIRE PROTECTION PLAN (CWPP)** THAT MAY ARISE, AND WERE NOT CLEARLY VISIBLE DURING THE INITIAL REVIEWS, BUT MAY REQUIRE CORRECTIVE ACTION. THESE ITEMS MAY INCLUDE, BUT ARE NOT LIMITED TO: FIRE FLOW REQUIREMENTS, FIRE HYDRANT PLACEMENT, ACCESS, ETC.

NOTES

SITE DEVELOPMENT PLAN, AMENDMENT NO. 1

LOT 1B, BLOCK 9, CITADEL STATION FILING 6, FOURTH AMENDMENT


PROJECT NO. SDP25-0020

MARCH 16, 2026

SHEET 2 OF 9

SITE DEVELOPMENT PLAN, AMENDMENT NO. 1
LOT 1B, BLOCK 9, CITADEL STATION FILING 6, FOURTH AMENDMENT
LOCATED IN THE NORTHWEST ONE-QUARTER OF SECTION 11, TOWNSHIP 8 SOUTH, RANGE 67 WEST OF THE 6TH P.M.,
TOWN OF CASTLE ROCK, COUNTY OF DOUGLAS, STATE OF COLORADO

0 30' 60'
SCALE: 1" = 30'

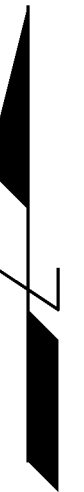

LEGEND

- EXISTING ASPHALT
- PROPOSED BUILDING
- PROPOSED ASPHALT
- PROPOSED GRAVEL
- EFFECTIVE 100-YR FLOODPLAIN
- CORRECTED EFFECTIVE 100-YR FLOODPLAIN
- PROPOSED 100-YR FLOODPLAIN
- PROPERTY LINE
- RIGHT-OF-WAY
- ADJACENT PROPERTY LINE
- EXISTING EASEMENT
- PROPOSED EASEMENT
- EXISTING FENCE
- EXISTING GUARDRAIL
- EXISTING FIRE HYDRANT
- PARKING COUNT

BENCHMARK

ELEVATIONS WERE DERIVED FROM A PROCESSED OPUS SOLUTION AND REPRESENT NAVD88 ELEVATIONS. A SITE BENCHMARK SHALL BE THE NORTHEAST CORNER OF LOT 1B, BEING A 1.25" YELLOW PLASTIC CAP, LS #30127, HAVING AN ELEVATION OF 6211.36'.

BASIS OF BEARINGS

BEARINGS ARE BASED UPON THE SOUTH LINE OF LOT 1B BETWEEN A FOUND 5/8" REBAR WITH NO CAP AND A SET 5/8" REBAR WITH ORANGE CAP STAMPED "38376" BEARING NORTH 66°49'08" EAST A DISTANCE OF 350.68 FEET.

2N CIVIL

Prepared by:
2N Civil, LLC
6 Inverness Court E, Suite 125
Englewood, Colorado 80112
Ph: 303.925.0544
www.2ncivil.com


GENERAL SITE PLAN

SITE DEVELOPMENT PLAN, AMENDMENT NO. 1
LOT 1B, BLOCK 9, CITADEL STATION FILING 6, FOURTH AMENDMENT
PROJECT NO. SDP25-0020
MARCH 16, 2026
SHEET 3 OF 9

SIGHT TRIANGLES		
TYPE:	SIZE:	RESTRICTIONS:
INTERSECTION	15' LEG x 15' LEG	WITHIN THESE SAFETY TRIANGLES THERE SHALL BE NO SOLID OBJECTS BETWEEN TWO AND ONE-HALF (2½) FEET AND TEN (10) FEET ABOVE STREET ELEVATION
SAFETY - DRIVEWAYS/ALLEYS		
AASHTO ROADWAY (PRIVATE DRIVE)	PRAIRIE HAWK DR POSTED AT 30 MPH TRAFFIC FROM LEFT: 335' LEG TRAFFIC FROM RIGHT: 390' LEG 10' BEHIND EDGE OF LANE	NO SOLID OBJECT (EXCLUDING FIRE HYDRANTS AND TRAFFIC CONTROL DEVICES AND TRAFFIC SIGNS) EXCEEDING THIRTY (30) INCHES IN HEIGHT ABOVE THE FLOWLINE ELEVATION OF THE ADJACENT STREET

SITE DEVELOPMENT PLAN, AMENDMENT NO. 1
LOT 1B, BLOCK 9, CITADEL STATION FILING 6, FOURTH AMENDMENT
LOCATED IN THE NORTHWEST ONE-QUARTER 8 SOUTH, RANGE 67 WEST OF THE 6TH P.M.,
TOWN OF CASTLE ROCK, COUNTY OF DOUGLAS, STATE OF COLORADO

0 30' 60'
SCALE: 1" = 30'

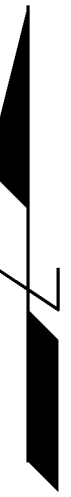

LEGEND

	EXISTING ASPHALT
	PROPOSED BUILDING
	PROPOSED ASPHALT
	PROPOSED GRAVEL
	PROPOSED RIPRAP
	EFFECTIVE 100-YR FLOODPLAIN
	CORRECTED EFFECTIVE 100-YR FLOODPLAIN
	PROPOSED 100-YR FLOODPLAIN
	PROPERTY LINE
	RIGHT-OF-WAY
	ADJACENT PROPERTY LINE
	EXISTING EASEMENT
	PROPOSED EASEMENT
	EXISTING FENCE
	EXISTING GUARDRAIL
	EXISTING MAJOR CONTOUR
	EXISTING MINOR CONTOUR
	PROPOSED MAJOR CONTOUR
	PROPOSED MINOR CONTOUR
	PROPOSED STORM SEWER PIPE
	PROPOSED FLOW LINE
	EXISTING WATER MAIN
	EXISTING WATER MANHOLE
	EXISTING RAW WATER LINE
	EXISTING SANITARY SEWER & MANHOLE
	EXISTING GAS LINE
	EXISTING FIBER OPTIC LINE
	EXISTING FIBER OPTIC VAULT LID
	EXISTING COMM PEDESTAL

BENCHMARK

ELEVATIONS WERE DERIVED FROM A PROCESSED OPUS SOLUTION AND REPRESENT NAVD88 ELEVATIONS. A SITE BENCHMARK SHALL BE THE NORTHEAST CORNER OF LOT 1B, BEING A 1.25" YELLOW PLASTIC CAP, LS #30127, HAVING AN ELEVATION OF 6211.36'.

BASIS OF BEARINGS

BEARINGS ARE BASED UPON THE SOUTH LINE OF LOT 1B BETWEEN A FOUND 5/8" REBAR WITH NO CAP AND A SET 5/8" REBAR WITH ORANGE CAP STAMPED "38376" BEARING NORTH 66°49'08" EAST A DISTANCE OF 350.68 FEET.

2N CIVIL

Prepared by:
2N Civil, LLC
6 Inverness Court E, Suite 125
Englewood, Colorado 80112
Ph. 303.925.0544
www.2ncivil.com

GENERAL GRADING PLAN

SITE DEVELOPMENT PLAN, AMENDMENT NO. 1
LOT 1B, BLOCK 9, CITADEL STATION FILING 6, FOURTH AMENDMENT
PROJECT NO. SDP25-0020
MARCH 16, 2026
SHEET 4 OF 9

SITE DEVELOPMENT PLAN, AMENDMENT NO. 1
LOT 1B, BLOCK 9, CITADEL STATION FILING 6, FOURTH AMENDMENT
LOCATED IN THE NORTHWEST ONE-QUARTER OF SECTION 11, TOWNSHIP 8 SOUTH, RANGE 67 WEST OF THE 6TH P.M.,
TOWN OF CASTLE ROCK, COUNTY OF DOUGLAS, STATE OF COLORADO

0 30' 60'
SCALE: 1" = 30'



LEGEND

	EXISTING ASPHALT
	PROPOSED BUILDING
	PROPOSED ASPHALT
	PROPOSED GRAVEL
	PROPOSED RIPRAP
	EFFECTIVE 100-YR FLOODPLAIN
	CORRECTED EFFECTIVE 100-YR FLOODPLAIN
	PROPOSED 100-YR FLOODPLAIN
	PROPERTY LINE
	RIGHT-OF-WAY
	ADJACENT PROPERTY LINE
	EXISTING EASEMENT
	PROPOSED EASEMENT
	EXISTING FENCE
	EXISTING GUARDRAIL
	PROPOSED SANITARY SERVICE & CLEANOUT
	PROPOSED DOMESTIC WATER SERVICE
	PROPOSED RCP STORM SEWER PIPE
	PROPOSED HDPE STORM SEWER PIPE
	PROPOSED LIGHT POLE (RE: PHOTOMETRIC)
	PROPOSED FLOW LINE
	EXISTING RCP STORM SEWER PIPE
	EXISTING WATER MAIN
	EXISTING WATER MANHOLE
	EXISTING RAW WATER LINE
	EXISTING SANITARY SEWER & MANHOLE
	EXISTING GAS LINE
	EXISTING FIBER OPTIC LINE
	EXISTING FIBER OPTIC VAULT LID
	EXISTING COMM PEDESTAL

UTILITY NOTES:

1. THIS SITE IS LOCATED WITHIN THE TOWN OF CASTLE ROCK YELLOW WATER PRESSURE ZONE.
2. ALL PROPOSED EASEMENTS MUST BE RECORDED PRIOR TO ISSUANCE OF CONSTRUCTION PERMITS.
3. ALL UTILITY EASEMENTS FOR WATER AND WASTEWATER LINES SHALL BE FOR THE EXCLUSIVE USE OF THE TOWN SO THAT ACCESS AND MAINTENANCE MAY BE PERFORMED.
4. THE MINIMUM SEPARATION BETWEEN WATERLINES, SANITARY SEWER AND STORM SEWER LINES IS 10 FEET.
5. THE MINIMUM SEPARATION BETWEEN WATER SERVICE LINES IS 5 FEET.
6. ANY TIE-IN, CROSSING OR LOWERING OF TOWN CRITICAL INFRASTRUCTURE WILL REQUIRE A TIME AND MATERIALS PERMIT (TMU) WITH FEES REQUIRED PRIOR TO CONSTRUCTION.

BENCHMARK

ELEVATIONS WERE DERIVED FROM A PROCESSED OPUS SOLUTION AND REPRESENT NAVD88 ELEVATIONS. A SITE BENCHMARK SHALL BE THE NORTHEAST CORNER OF LOT 1B, BEING A 1.25" YELLOW PLASTIC CAP, LS #30127, HAVING AN ELEVATION OF 6211.36'.

BASIS OF BEARINGS

BEARINGS ARE BASED UPON THE SOUTH LINE OF LOT 1B BETWEEN A FOUND 5/8" REBAR WITH NO CAP AND A SET 5/8" REBAR WITH ORANGE CAP STAMPED "38376" BEARING NORTH 68°49'08" EAST A DISTANCE OF 350.68 FEET.

2N CIVIL

Prepared by:
2N Civil, LLC
6 Inverness Court E, Suite 125
Englewood, Colorado 80112
Ph. 303.925.0544
www.2ncivil.com


GENERAL UTILITY PLAN

SITE DEVELOPMENT PLAN, AMENDMENT NO. 1
LOT 1B, BLOCK 9, CITADEL STATION FILING 6, FOURTH AMENDMENT
PROJECT NO. SDP25-0020
JANUARY 30, 2026
SHEET 5 OF 9

SITE DEVELOPMENT PLAN, AMENDMENT NO. 1

LOT 1B, BLOCK 9, CITADEL STATION FILING 6, FOURTH AMENDMENT
LOCATED IN THE NORTHWEST ONE-QUARTER OF SECTION 11, TOWNSHIP 8 SOUTH, RANGE 67 WEST OF THE 6TH P.M.,
TOWN OF CASTLE ROCK, COUNTY OF DOUGLAS, STATE OF COLORADO

MATERIALS KEY			
KEY	MATERIAL DESCRIPTION	COLOR/FINISH	MANUFACTURER / PRODUCT
A	ROCK VENEER	COLOR: DAYBREAK FINISH: REPLICATED NATURAL STONE	ELDORADO STONE STACKED SYSTEM
B	ROOF PANELS: PBR PANELS	CHARCOAL GRAY	PBR ROOF SYSTEMS
C	PANELS: PBR VERTICAL WALL PANELS	SLATE GRAY	PBR WALL PANELS

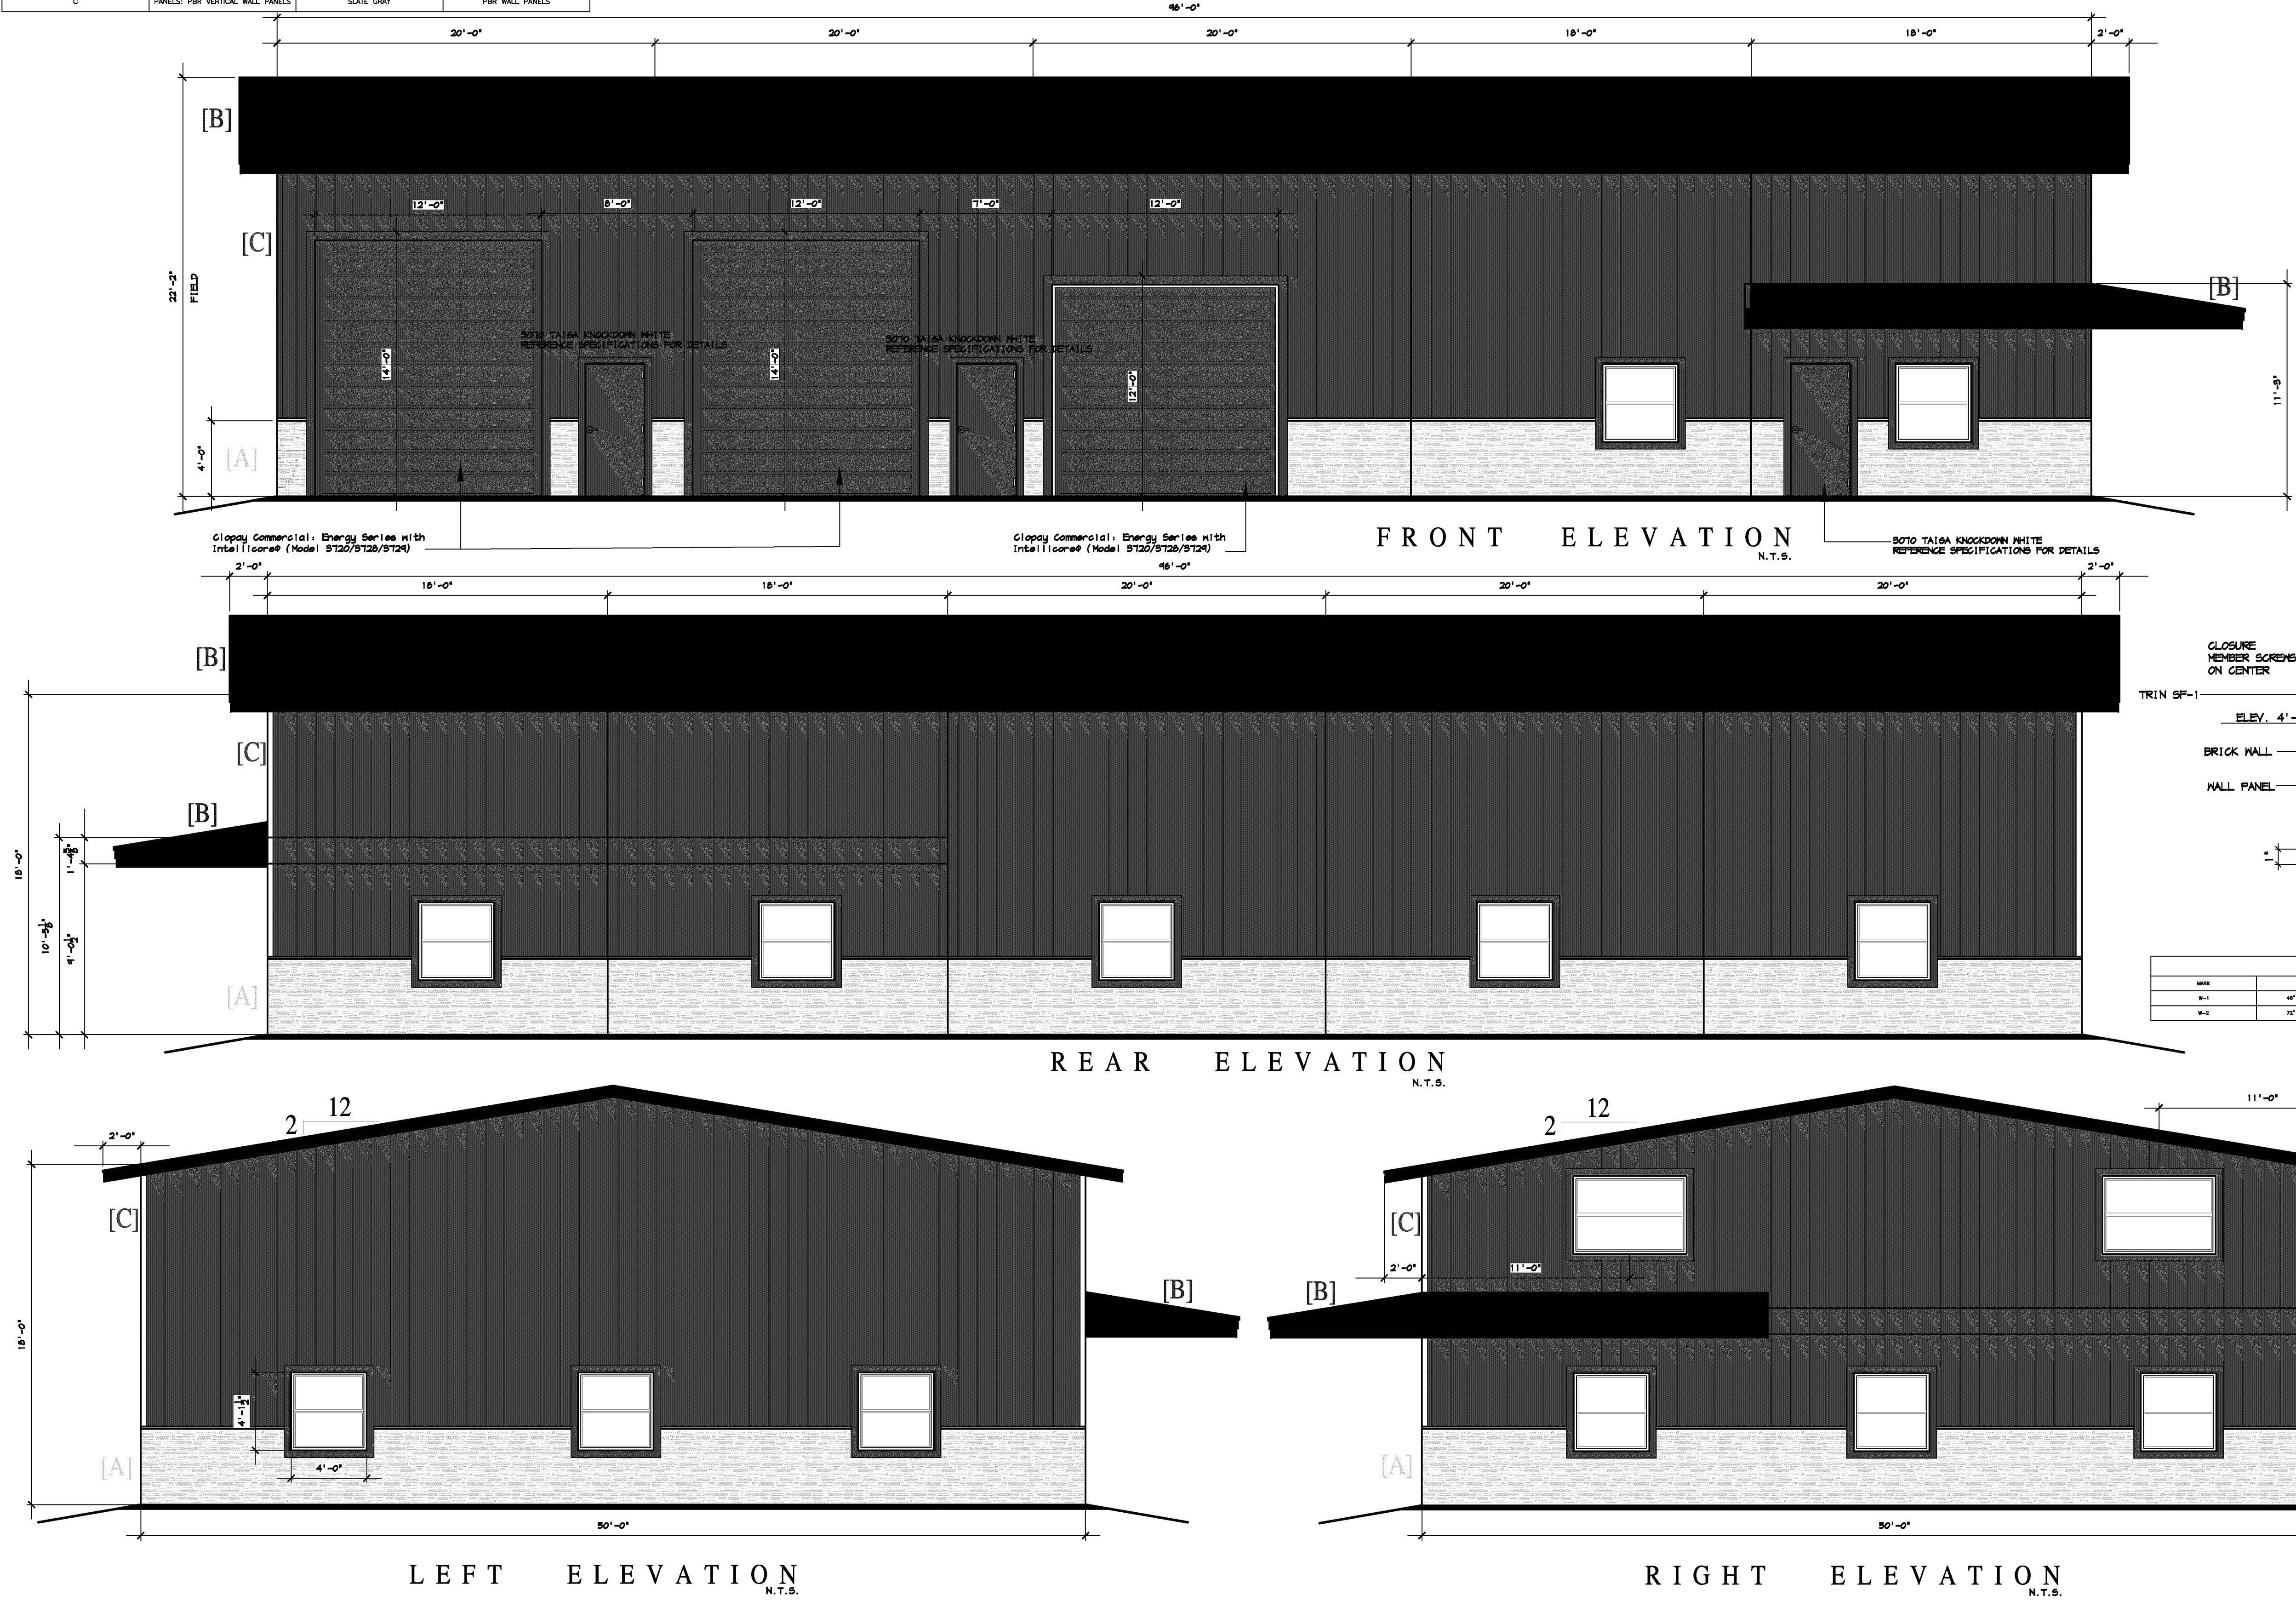

BUILDING ELEVATIONS

SITE DEVELOPMENT PLAN, AMENDMENT NO. 1
LOT 1B, BLOCK 9, CITADEL STATION FILING 6, FOURTH AMENDMENT
PROJECT NO. SDP25-0020
MARCH 16, 2026
SHEET 6 OF 9

SITE DEVELOPMENT PLAN, AMENDMENT NO. 1

LOT 1B, BLOCK 9, CITADEL STATION FILING 6, FOURTH AMENDMENT

LOCATED IN THE NORTHWEST ONE-QUARTER OF SECTION 11, TOWNSHIP 8 SOUTH, RANGE 67 WEST OF THE 6TH P.M., TOWN OF CASTLE ROCK, COUNTY OF DOUGLAS, STATE OF COLORADO

LANDSCAPE ARCHITECT'S CERTIFICATION:


I HEREBY CERTIFY THAT THIS LANDSCAPE PLAN WAS PREPARED BY ME OR UNDER MY DIRECT SUPERVISION AND THAT I AM A DULY LICENSED LANDSCAPE ARCHITECT UNDER THE LAWS OF THE STATE OF COLORADO.

SIGNATURE: *Matthew G. Corrian*


TYPED OR PRINTED NAME: Matthew G. Corrian

DATE: 04-10-2026 LICENSE NUMBER: #115


A TREE PLANTING

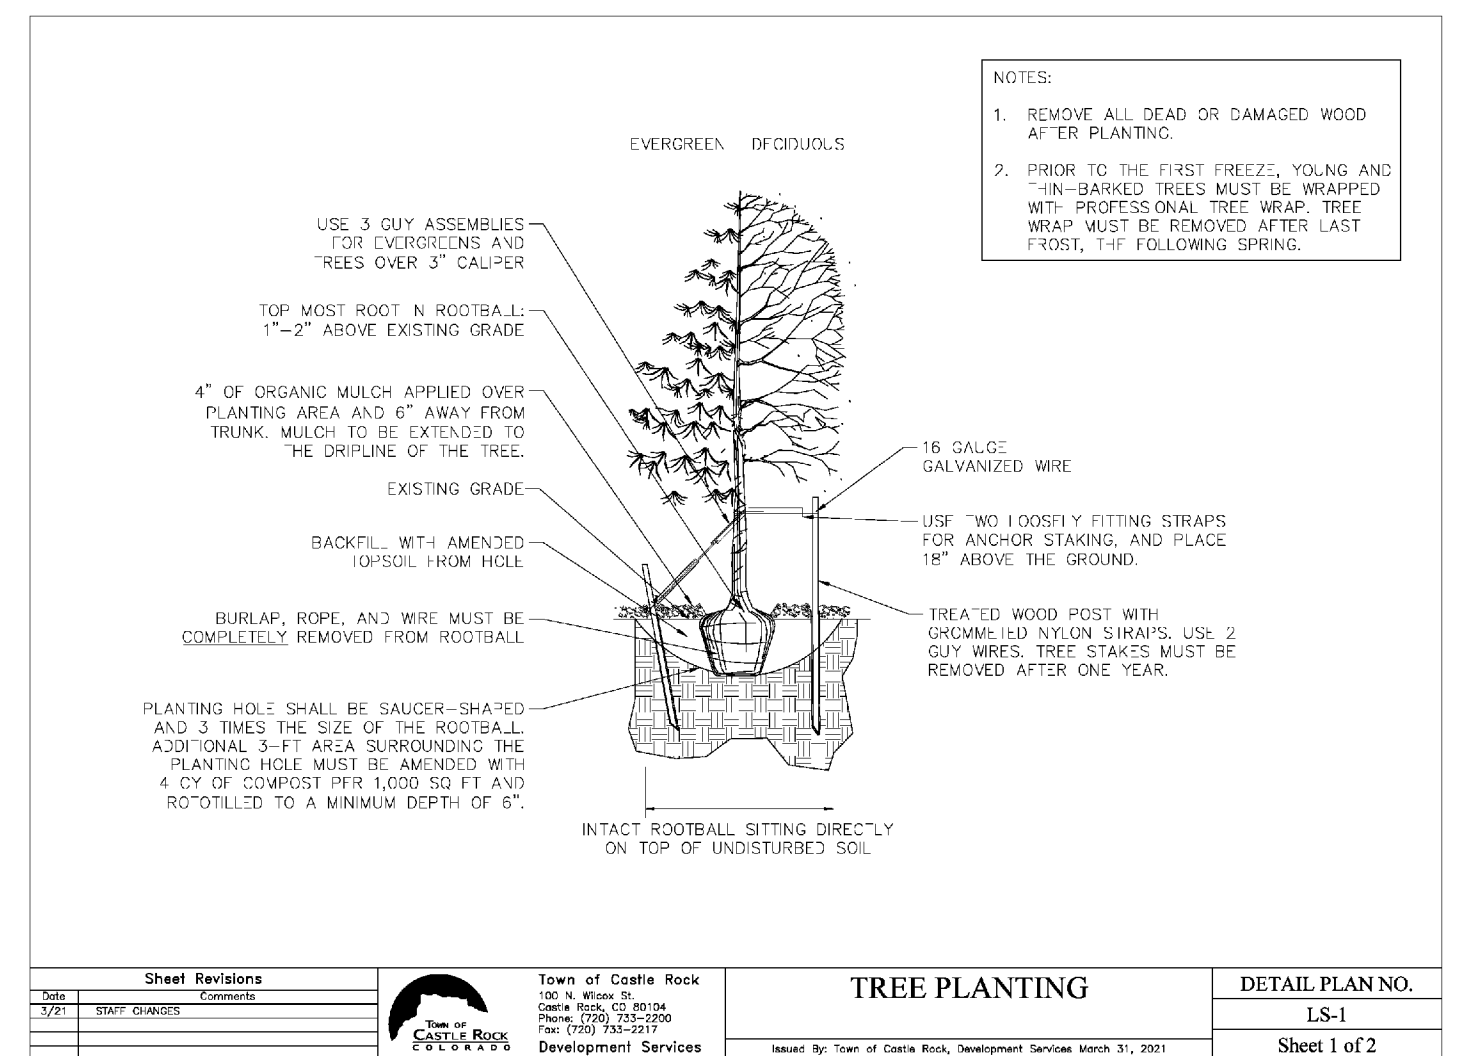

B TREE PLANTING SLOPES

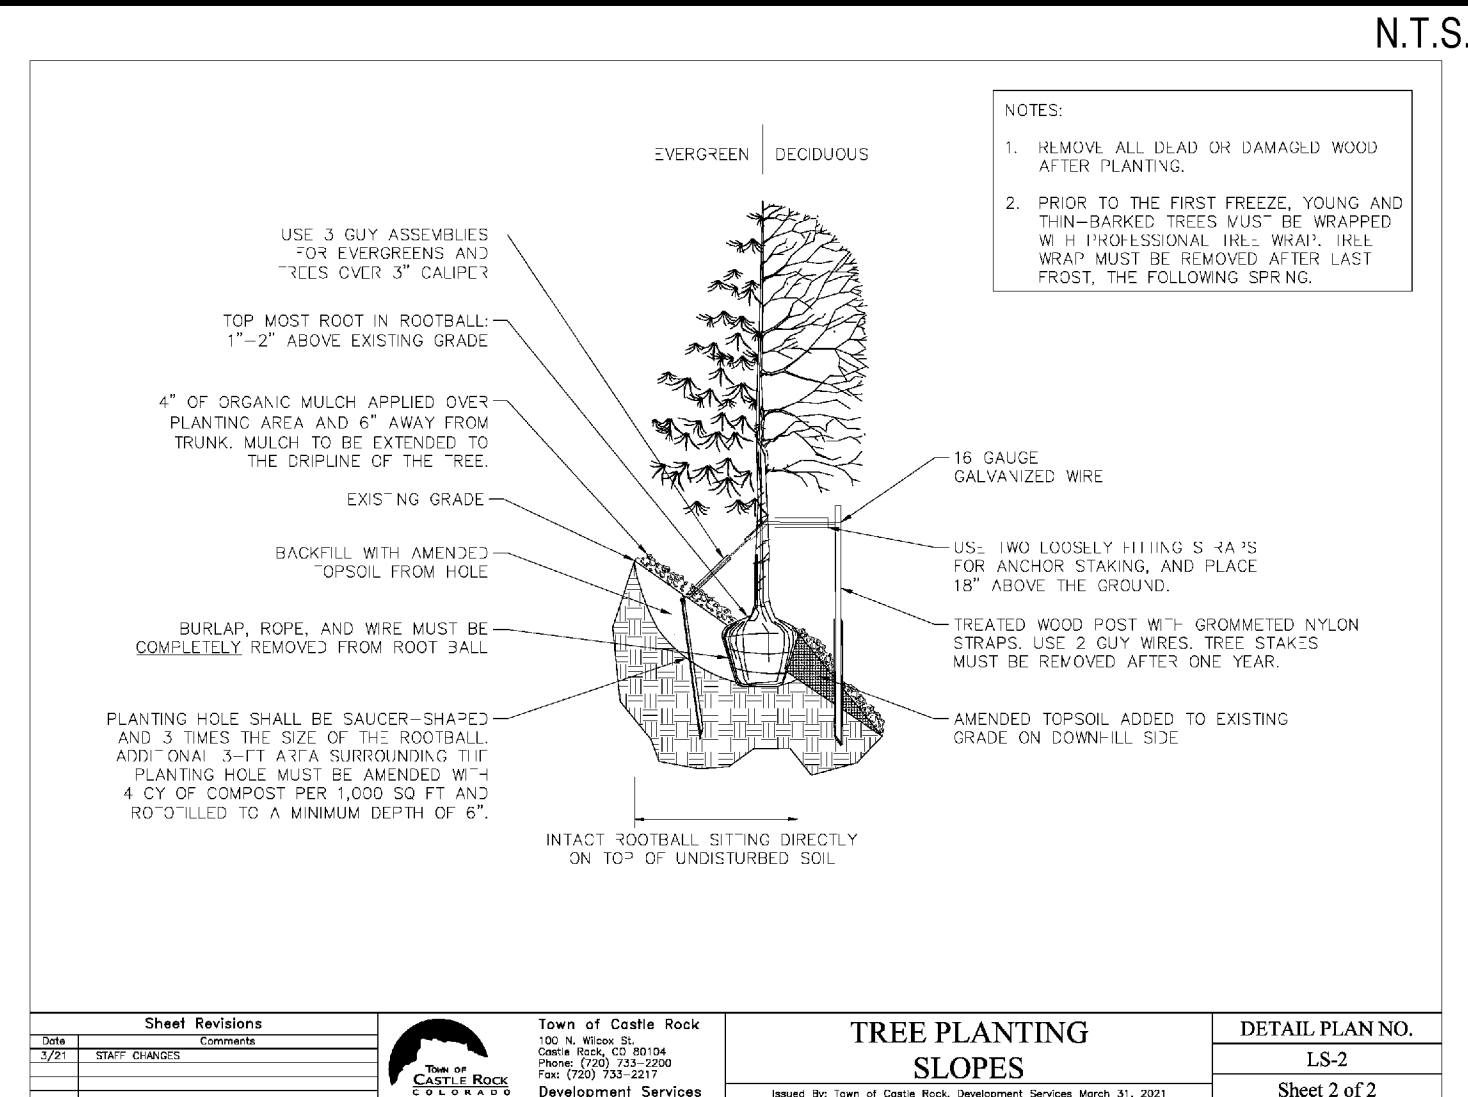

C SHRUB PLANTING

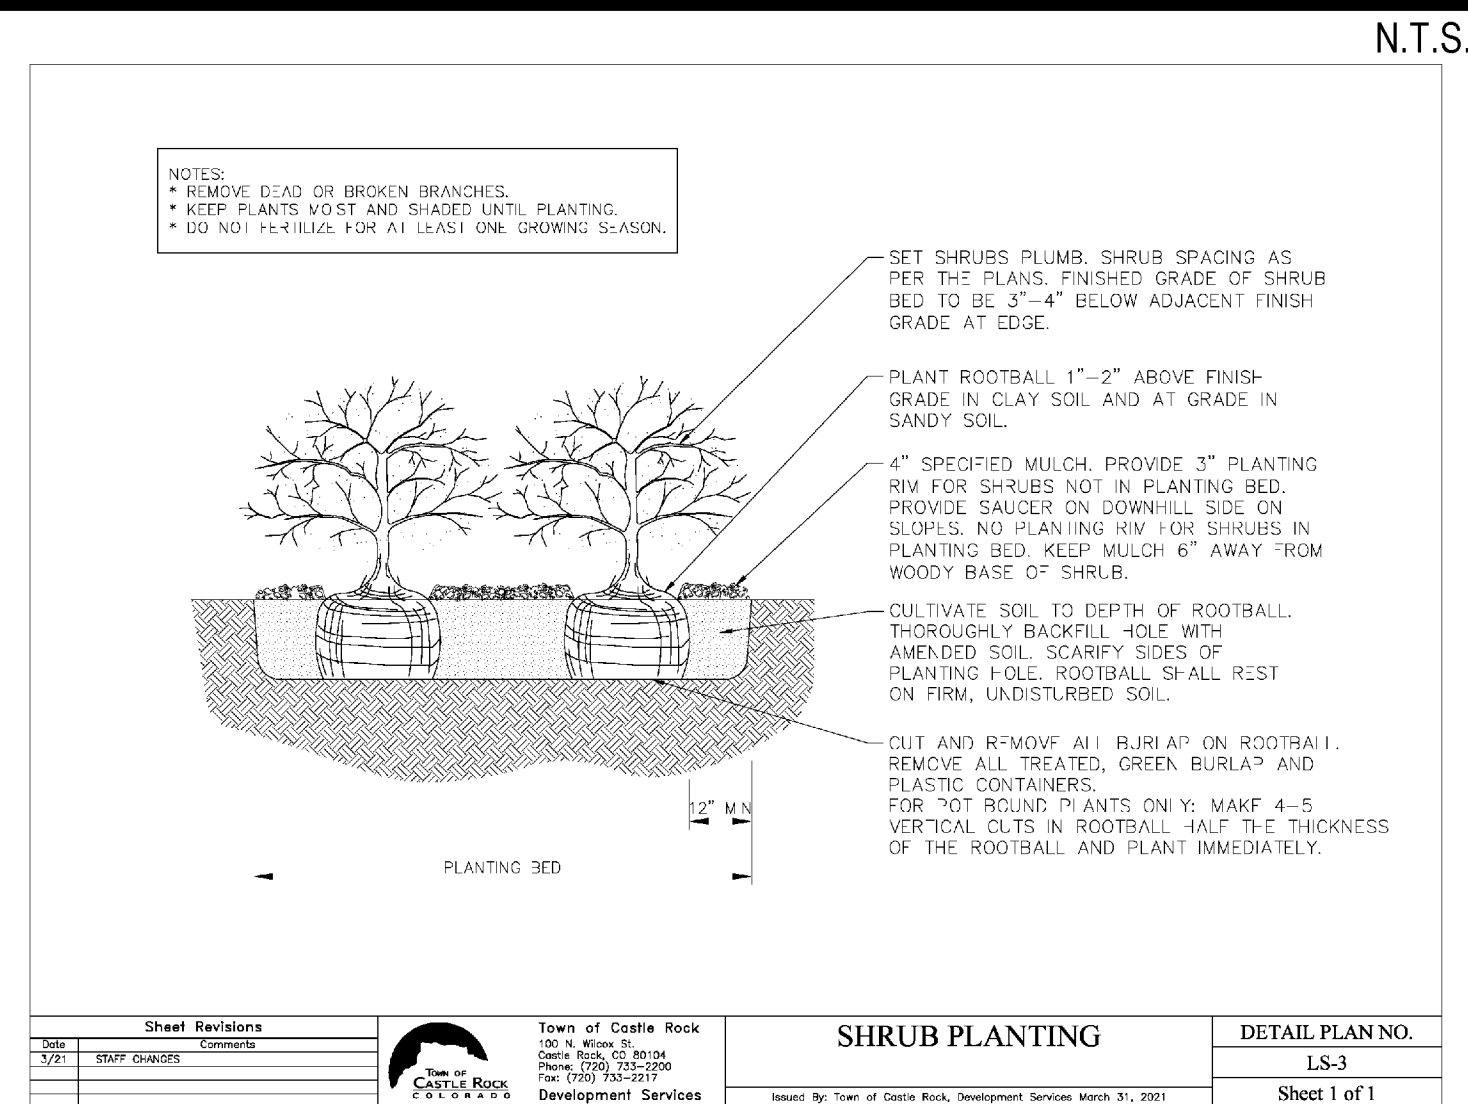

PARKING LOT CHART

Parking Lot Area (SF)	Landscape Area Required (SF) (1)	Existing Landscape (SF)	Landscape Area Provided	Required Trees (2)	Provided Trees	Required Shrubs (3)	Provided Shrubs
6,207	621	0	835	2	2	4	5

STREETSCAPE LANDSCAPE CHART

Street Name/Tract	Linear Feet (LF)	Required Street Trees (1)	Existing Street Trees	Provided Street Trees	Required Street Shrubs (2)	Existing Street Shrubs	Provided Street Shrubs
Prairie Hawk Dr	265 LF	7	0	7	28	0	28

NON-RESIDENTIAL SITE INVENTORY

Town of Castle Rock Registered Professional: Matthew Corrian

Town of Castle Rock Registration #: N/A State of Colorado Landscape Architect License #: 155

Company Name: Outdoor Design Group, Inc. Address: 5690 Webster Street, Arvada, CO 80002

Phone: 303.993.4811 Email: mccorrian@odgdesign.com Date: 06-10-2025

Project Name: PRAIRIE HAWK CASTLE ROCK

Gross Site Area (SF)	Required Landscape Area (SF) (1,7)	Existing Landscape Area (SF)	Provided Landscape Area (SF)	Required Trees (2)	Provided Trees	Required Shrubs (3)	Provided Shrubs	Soil Prep Amount (CY) (5)
58,486	5,849	0	37,575	12	21	24	57	4
Turf Grass (SF)	Required Landscape Coverage (SF) (4,6)	Existing Landscape (If Applicable)	Provided Landscape Coverage (SF)	Required Nonliving Ornamental % (25% max)	Provided Nonliving Ornamental Area in Landscape (SF)	Req. Large Canopy Decid. Trees (50% min.)	Provided Large Canopy Deciduous Trees	Separate Irrigation Service Connections
0	4,387	0	35,711	8,928	1,864	6	15	Yes No <u>X</u>

TOWN OF CASTLE ROCK LANDSCAPE NOTES


1. LANDSCAPE AND IRRIGATION SHALL BE INSTALLED BY A TOWN OF CASTLE ROCK REGISTERED LANDSCAPE CONTRACT PROFESSIONAL.
2. SLOPES STEEPER THAN 3:1 AND NOT PERMITTED ON LANDSCAPE PLANS IN THE TOWN OF CASTLE ROCK.
3. DISTANCE OF TREES TO WET UTILITY LINES SHALL BE A MINIMUM OF 10'.
4. NO TREES, LARGE SHRUBS OR PERMANENT STRUCTURES ARE ALLOWED IN WET UTILITY AND DRAINAGE EASEMENTS.
5. FINAL LANDSCAPE AREA, COVERAGE AND PLANT QUANTITIES, SHALL MEET OR EXCEED QUANTITIES REPRESENTED IN THIS DRAWING AND SHALL CONFORM TO SUBSEQUENT SUBMITTAL REQUIREMENTS.
6. LOCATION OF PLANT MATERIALS ARE APPROXIMATED AND MAY CHANGE SLIGHTLY DUE TO UNFORESEEN FIELD CONSTRAINTS.
7. ALL PLANTS ARE TO BE PROPERLY HYDRO ZONED PER TOWN OF CASTLE ROCK PLANT LIST.
8. DESIGN MUST ACCOMMODATE THE WATERING RESTRICTIONS AS OUTLINED IN THE TOWN OF CASTLE ROCK WATER USE MANAGEMENT PLAN (WUMP).
9. IF ANY TRANSFORMERS, GROUND MOUNTED HVAC UNITS, UTILITY PEDESTALS, OR SIMILAR FEATURES ARE EXISTING ON SITE, BUT NOT SHOWN ON THE SITE DEVELOPMENT PLAN, ADDITIONAL LANDSCAPING AND SCREENING MAY BE REQUIRED BASED UPON FIELD CONDITIONS DETERMINED DURING SITE INSPECTION. INSTALLATION WILL BE REQUIRED PRIOR TO THE FINAL INSPECTION AND THE ISSUANCE OF THE CERTIFICATE OF OCCUPANCY, AS APPLICABLE.
10. NONLIVING LANDSCAPE MATERIAL SUCH AS ROCK, STONE, BARK CHIPS, AND SHAVINGS WHICH NO LONGER COVER THE AREA IN WHICH THEY WERE ORIGINALLY INSTALLED, SHALL BE REGULARLY REPLISHED TO MAINTAIN THE FULL COVERAGE TO A MINIMUM DEPTH OF TWO (2) INCHES FOR ROCK MULCH AND FOUR (4) INCHES FOR WOOD MULCH.
11. NO TREES, LARGE SHRUBS, OR PERMANENT STRUCTURES ARE ALLOWED IN WET UTILITY AND DRAINAGE EASEMENTS.
12. PLANTS AND VEGETATION UNDER THE TOWN OF CASTLE ROCK'S PLANT LIST SHALL BE IN LINE WITH THE ADOPTED CWPVP AND FIRE RESISTIVE VEGETATION FOR THE REGION TO MEET THE ADOPTED FIRE CODES BY THE TOWN OF CASTLE ROCK.
13. AN IRRIGATION PLAN IS REQUIRED WITH THE SUBMITTAL OF THE CONSTRUCTION DOCUMENTS.
14. DEAD PLANT MATERIALS SHALL BE REMOVED AND REPLACED WITH HEALTHY PLANTING MATERIALS OF COMPARABLE SIZE AND SPECIES THAT MEET THE ORIGINAL INTENT OF THE APPROVED LANDSCAPE DESIGN WITHIN (45) DAYS OR SOONER IN THE EVENT OF A CONTAGIOUS DISEASE OR INVASIVE INSECT SPECIES. TOWN OF CASTLE ROCK IS NOT RESPONSIBLE FOR PLANT REPLACEMENTS.

TOWN OF CASTLE ROCK SDP PLANT SCHEDULE


DECIDUOUS SHADE TREES	HYDROZONE	LOW	QUANTITY	15
LARGE CANOPY DECIDUOUS SHADE TREES SHALL BE A MINIMUM OF 2" INCHES IN CALIPER MEASURED SIX (6) INCHES ABOVE GROUND				
LARGE CANOPY DECIDUOUS SHADE TREES SHALL BE A MINIMUM OF 3" INCHES IN CALIPER WHEN IN A GRATE OR PLANTED IN AREAS LESS THAN EIGHT (8) FEET IN WIDTH				
ORNAMENTAL TREES	HYDROZONE	LOW	QUANTITY	3
ORNAMENTAL TREES SHALL BE A MINIMUM OF 1.5" INCHES IN CALIPER, MEASURED SIX (6) INCHES ABOVE GROUND				
EVERGREEN TREES	HYDROZONE	LOW	QUANTITY	3
EVERGREEN TREES SHALL BE A MINIMUM OF 6 FEET IN HEIGHT, MEASURED TO THE MID-POINT OF THE MOST RECENT YEAR'S GROWTH				
DECIDUOUS SHRUBS	HYDROZONE	LOW	QUANTITY	45
SHRUBS SHALL BE A MINIMUM OF FIVE (5) GALLON CONTAINER IN SIZE				
EVERGREEN SHRUBS	HYDROZONE	LOW	QUANTITY	12
SHRUBS SHALL BE A MINIMUM OF FIVE (5) GALLON CONTAINER IN SIZE				
NATIVE SEED	HYDROZONE	LOW	AREA	36,281

GRASS SEED PLANTING QUALITY AND QUANTITY IN IRRIGATED AREAS SHALL BE IN COMPLIANCE WITH NURSERY STANDARDS AND SHALL PROVIDE A MINIMUM GROUND COVER OF EIGHTY (80) PERCENT WITHIN THE FIRST GROWING SEASON

APPROVED NATIVE GRASS SEED MIXES: [Low Grow Mix/Foothills Mix/Colorado Native Mix]

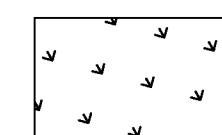


NATIVE SEEDING - DRYLAND MIX
Pawnee Buttes Seed Mixes (www.pawneebuttesseed.com):
PBSI Low Grow Mix
Application Rate: 5 LBS/1,000 SF

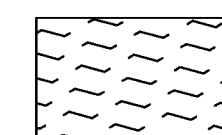

NATIVE SEEDING - WETLAND MIX
Pawnee Buttes Seed Mixes (www.pawneebuttesseed.com):
PBSI Prairie Wetland Mix
Application Rate: 10 LBS/Acre

D TRASH ENCLOSURE FENCE

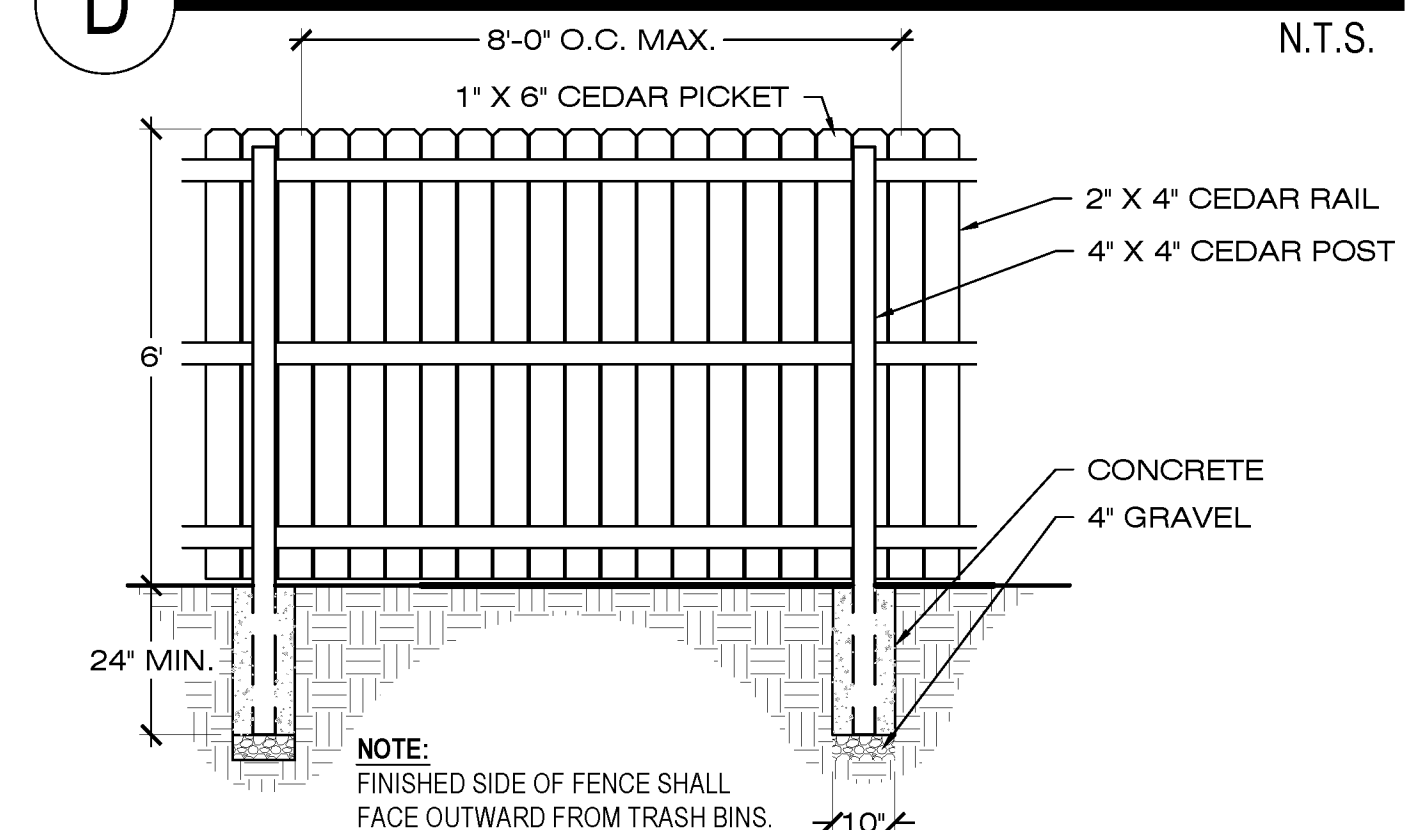

LANDSCAPE COVER SHEET & PLANT LIST

SITE DEVELOPMENT PLAN, AMENDMENT NO. 1
LOT 1B, BLOCK 9, CITADEL STATION FILING 6, FOURTH AMENDMENT
PROJECT NO. SDP25-0020
APRIL 10, 2026
SHEET 7 OF 9




SITE DEVELOPMENT PLAN, AMENDMENT NO. 1
LOT 1B, BLOCK 9, CITADEL STATION FILING 6, FOURTH AMENDMENT
LOCATED IN THE NORTHWEST ONE-QUARTER OF SECTION 11, TOWNSHIP 8 SOUTH, RANGE 67 WEST OF THE 6TH P.M.,
TOWN OF CASTLE ROCK, COUNTY OF DOUGLAS, STATE OF COLORADO

LANDSCAPE ARCHITECT'S CERTIFICATION:
I HEREBY CERTIFY THAT THIS LANDSCAPE PLAN WAS PREPARED
BY ME OR UNDER MY DIRECT SUPERVISION AND THAT I AM A
DULY LICENSED LANDSCAPE ARCHITECT UNDER THE LAWS OF
THE STATE OF COLORADO.
SIGNATURE: 
TYPED OR PRINTED NAME: Matthew G. Corion
DATE: 04-10-2026 LICENSE NUMBER: #115




LANDSCAPE PLAN


LANDSCAPE LEGEND

(SEE SHEET 7 FOR FULL PLANT LIST)

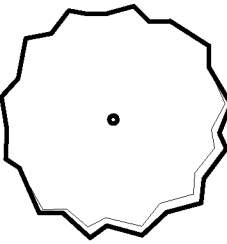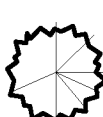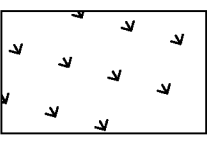-  DECIDUOUS SHADE TREES
-  ORNAMENTAL TREES
-  EVERGREEN TREES
-  DECIDUOUS SHRUBS
-  EVERGREEN SHRUBS
-  DRYLAND NATIVE SEED (NON-IRRIGATED)
-  WETLAND NATIVE SEED (NON-IRRIGATED)
-  EX. LANDSCAPE TO REMAIN

HYDROZONE LEGEND

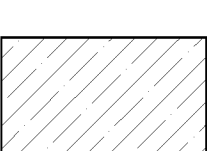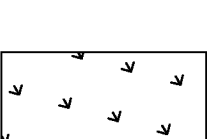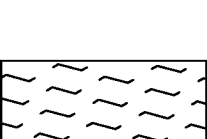-  **LOW HYDRO ZONE**
DRIP IRRIGATED PLANTING BEDS
(PERMANENT IRRIGATION)
2,612 SF
-  **LOW HYDRO ZONE**
NON-IRRIGATED NATIVE SEED
34,028 SF
-  **LOW HYDRO ZONE**
NON-IRRIGATED NATIVE SEEDING
655 SF

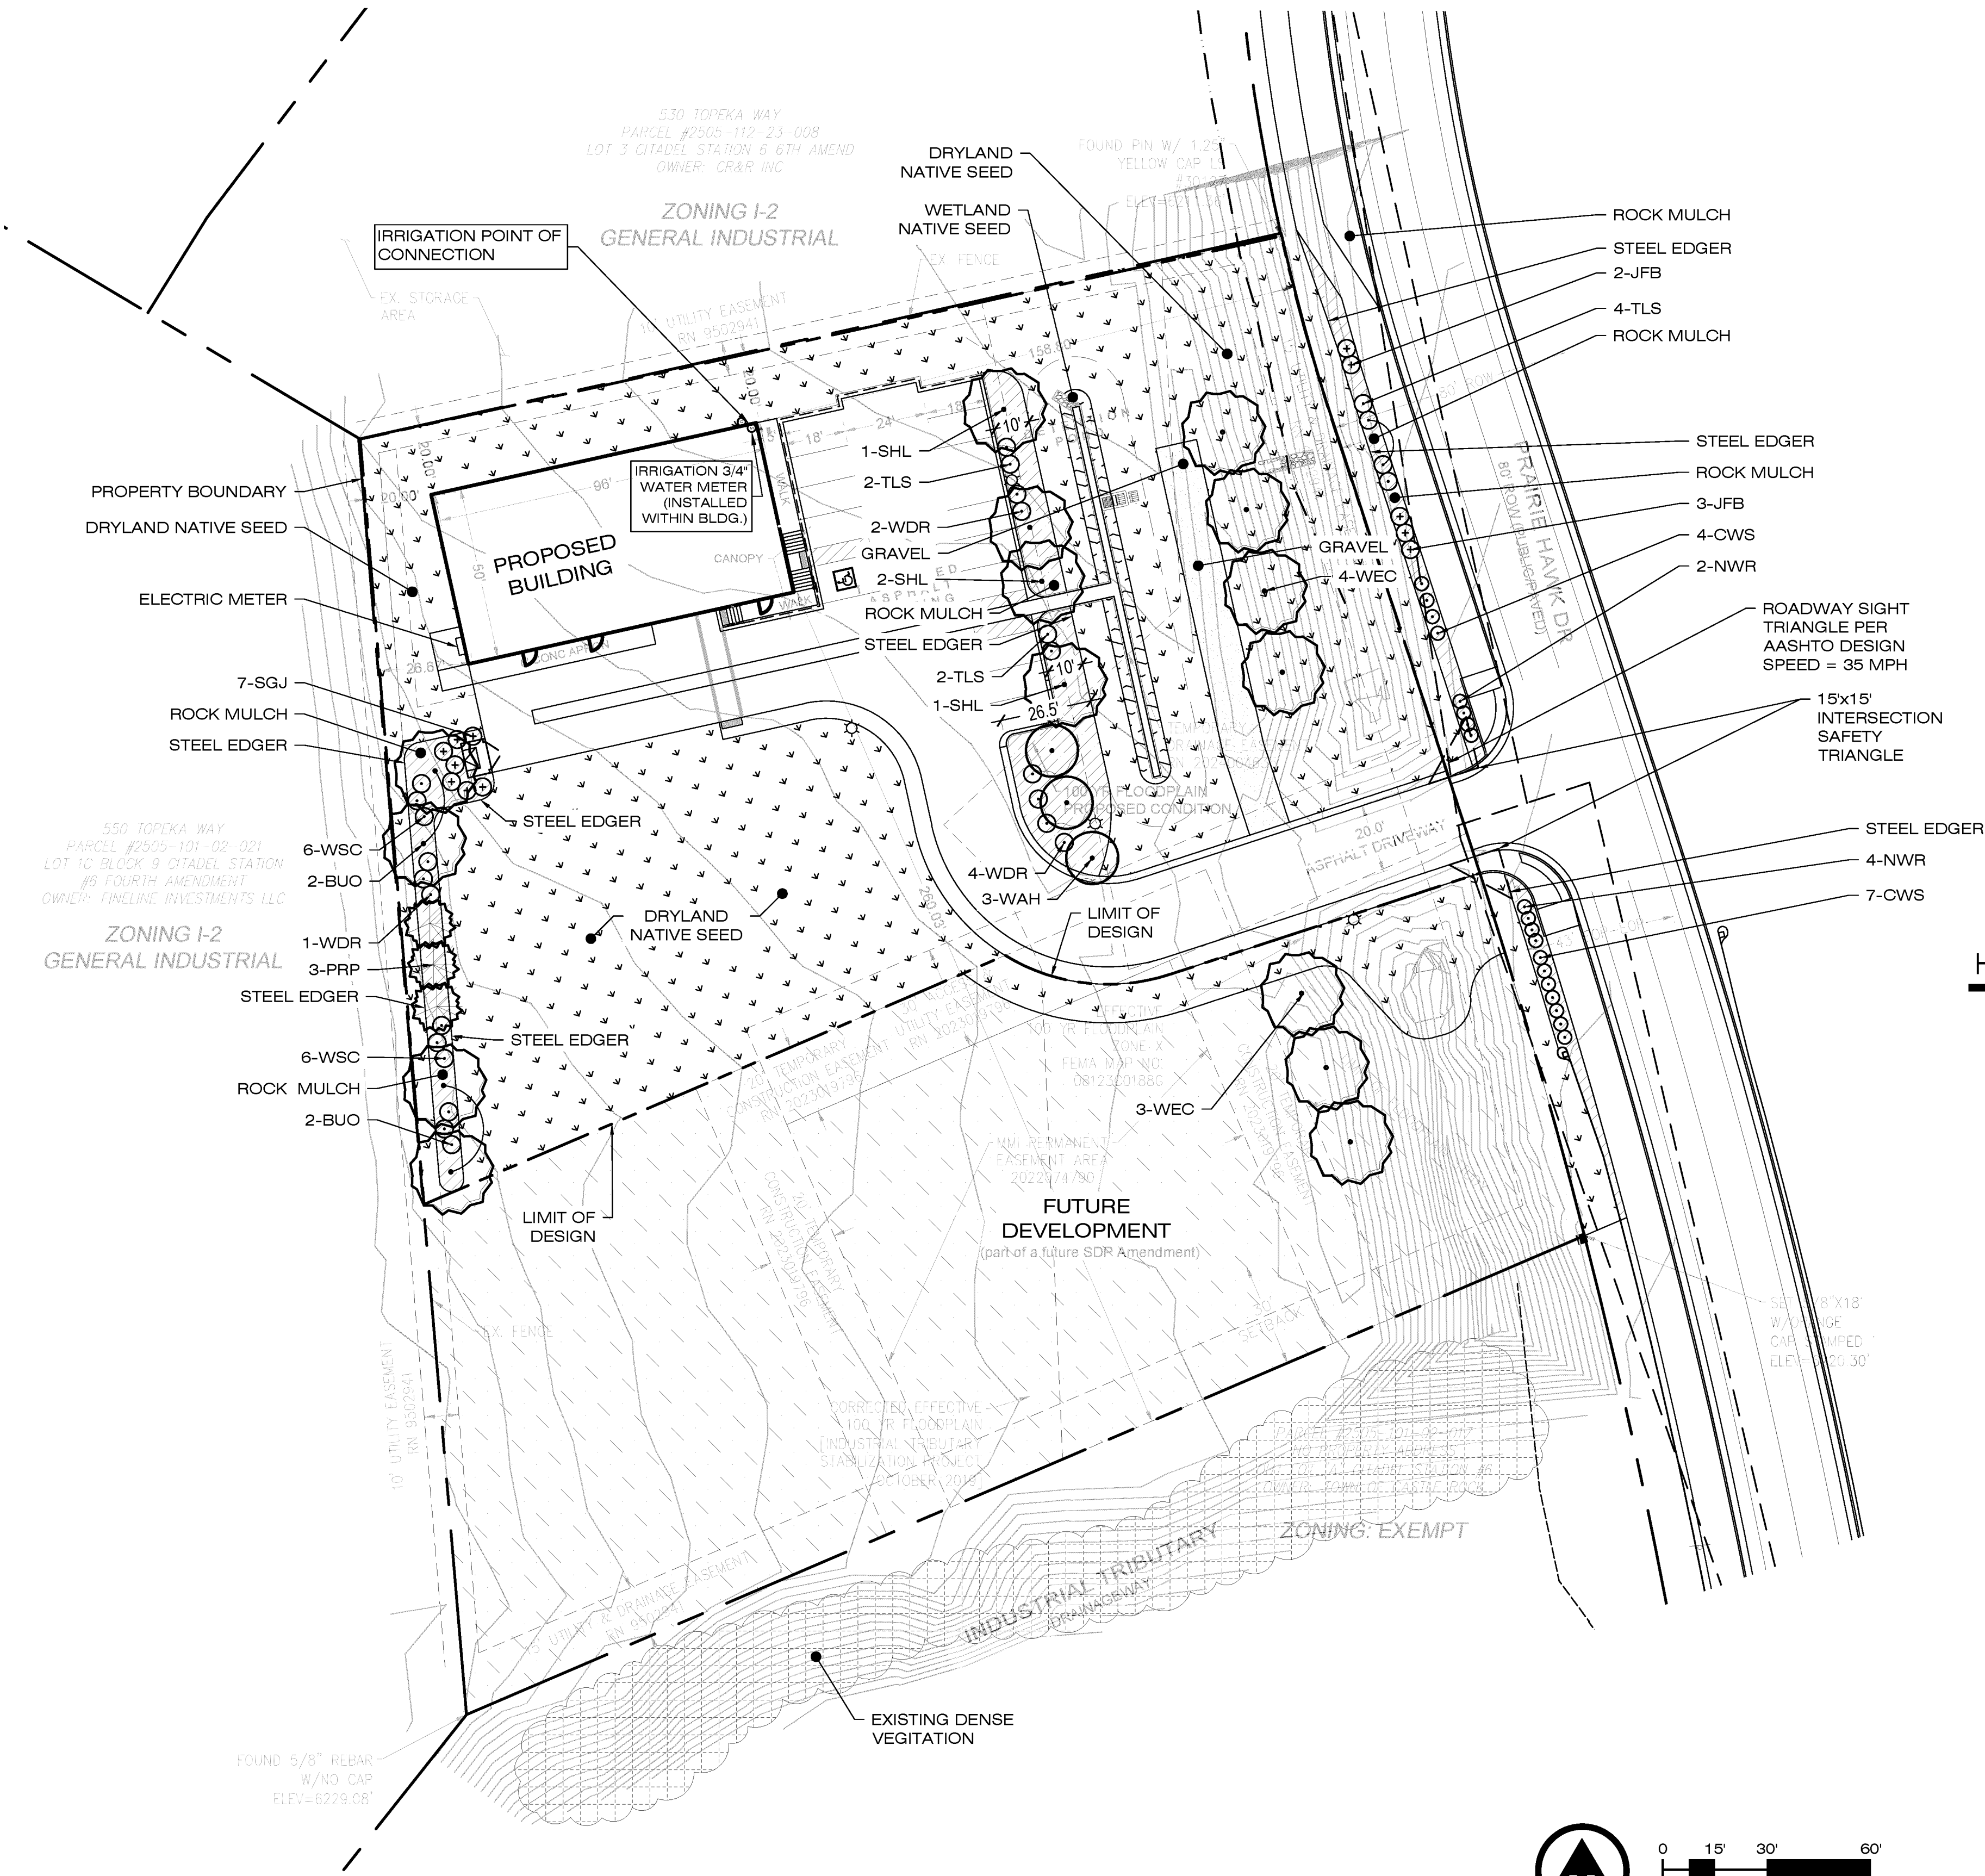


LANDSCAPE PLAN
SITE DEVELOPMENT PLAN, AMENDMENT NO. 1
LOT 1B, BLOCK 9, CITADEL STATION FILING 6, FOURTH AMENDMENT
PROJECT NO. SDP25-0020
APRIL 10, 2026
SHEET 8 OF 9

SITE DEVELOPMENT PLAN, AMENDMENT NO. 1
LOT 1B, BLOCK 9, CITADEL STATION FILING 6, FOURTH AMENDMENT
LOCATED IN THE NORTHWEST ONE-QUARTER OF SECTION 11, TOWNSHIP 8 SOUTH, RANGE 67 WEST OF THE 6TH P.M.,
TOWN OF CASTLE ROCK, COUNTY OF DOUGLAS, STATE OF COLORADO



LIGHTING STANDARD NOTES

1. LIGHT LOSS FACTOR IS 1
2. ALL LUMINAIRES SHALL OPERATE FROM DUSK TO DAWN. LUMINAIRES SHALL BE CONTROLLED BY INTEGRAL PHOTOCELLS AND TIMELOCK. LUMINAIRES SHALL DIM TO 50% WITHIN ONE HOUR AFTER END OF BUSINESS AND SHALL OPERATE AS SUCH UNTIL ONE HOUR PRIOR TO COMMENCEMENT OF BUSINESS HOURS.
3. LIGHTING IN THE PARKING AREA AND DRIVE AISLE IS PROVIDED FOR SAFETY OF BUILDING OCCUPANTS USING THE PARKING AREA AND TO COMPLY WITH INTERNATIONAL BUILDING CODE MINIM LIGHT LEVELS.
4. LIGHT TRESSPASS MITIGATION IS ACCOMPLISHED WITH FULL CUTOFF FIXTURES AND BACKLIGHT CONTROL IN THE CASE OF LUMINAIRES AT THE PROPERTY LINE.
5. EXTERIOR LIGHTING FOR EGRESS TRAVEL (TO THE PUBLIC WAY OR EGRESS COURT) SHALL COMPLY WITH THE CURRENTLY ADOPTED BUILDING CODE.
6. FORWARD THROW LUMINAIRES: THE FOLLOWING LIGHTING TYPES ARE PROHIBITED: FORWARD THROW LUMINAIRES (TYPE IV DISTRIBUTION), POLE-MOUNTED LIGHTS AIMED AT A BUILDING'S FAÇADE, AND UNSHIELDED WALL PACKS ARE PROHIBITED.

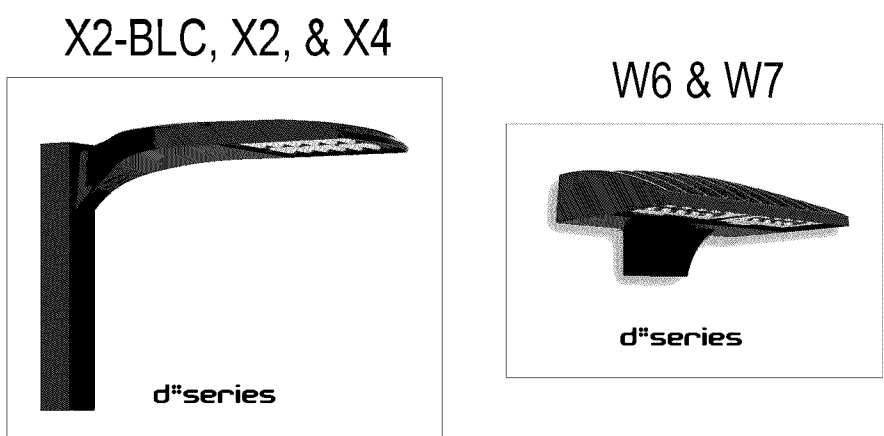

Calculation Summary			List the Use Area / Zone Type			
Label	Calc Type	Units	Average	Min	Max	AVG Min Max
DRIVE AISLE	POINT-BY-POINT	FC	3.15 FC	0.8 FC	5.3 FC	6.63
PARKING AREA	POINT-BY-POINT	FC	2.32 FC	0.8 FC	3.9 FC	5.57

1 PHOTOMETRIC PLAN
SCALE: 1" = 25'-0"

Site Luminaire Summary Table												Lamps						
Luminaire																		
ID/ Symbol	Manufacturer	Model	Catolog Number	Description	Full Cut Off (Y/N)	Distribution	Voltage	Dimming	Quantity	Mounting	Mounting Height	Quantity	Type	Watts	Lumens	Color Temp/CRI	Light loss factor	Fixture Finish
W6 <Q>	LITHONIA	DSXW1	P6 35K 80CRI T2M	WALL MOUNTED FIXTURE	Y	TYPE 2	MVOLT	0-10V	1	WALL	15'	1	LED	48	6520	3500K	1	BY ARCH
W7 <Q>	LITHONIA	DSXW1	P7 35K 80CRI T2M	WALL MOUNTED FIXTURE	Y	TYPE 2	MVOLT	0-10V	1	WALL	15'	1	LED	73	9323	3500K	1	BY ARCH
X2-BLC <Q>	LITHONIA	DSX1	P2 35K 80CRI BLC3	POLE FIXTURE WITH BACKLIGHT CONTROL	Y	TYPE 3	MVOLT	0-10V	1	POLE	15'	1	LED	68	6387	3500K	1	BY ARCH
X2 <Q>	LITHONIA	DSX1	P2 35K 80CRI T2M	POLE MOUNTED FIXTURE	Y	TYPE 2	MVOLT	0-10V	1	POLE	15'	1	LED	68	8681	3500K	1	BY ARCH
X4 <Q>	LITHONIA	DSX1	P4 35K 80CRI T5M	POLE MOUNTED FIXTURE	Y	TYPE 5	MVOLT	0-10V	2	POLE	15'	1	LED	124	15057	3500K	1	BY ARCH

PHOTOMETRIC PLAN
SITE DEVELOPMENT PLAN, AMENDMENT NO. 1
LOT 1B, BLOCK 9, CITADEL STATION FILING 6, FOURTH AMENDMENT
PROJECT NO. SDP25-0020
MARCH 16, 2026
SHEET 9 OF 9