

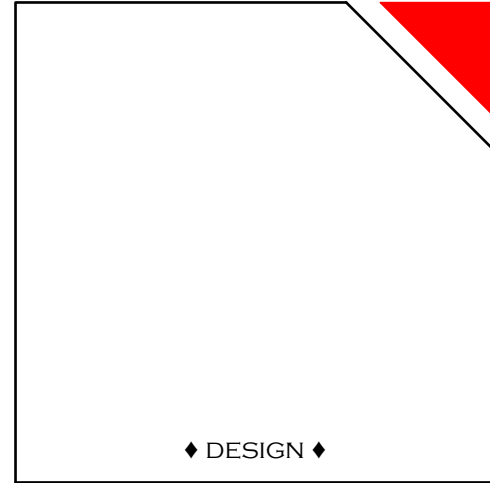
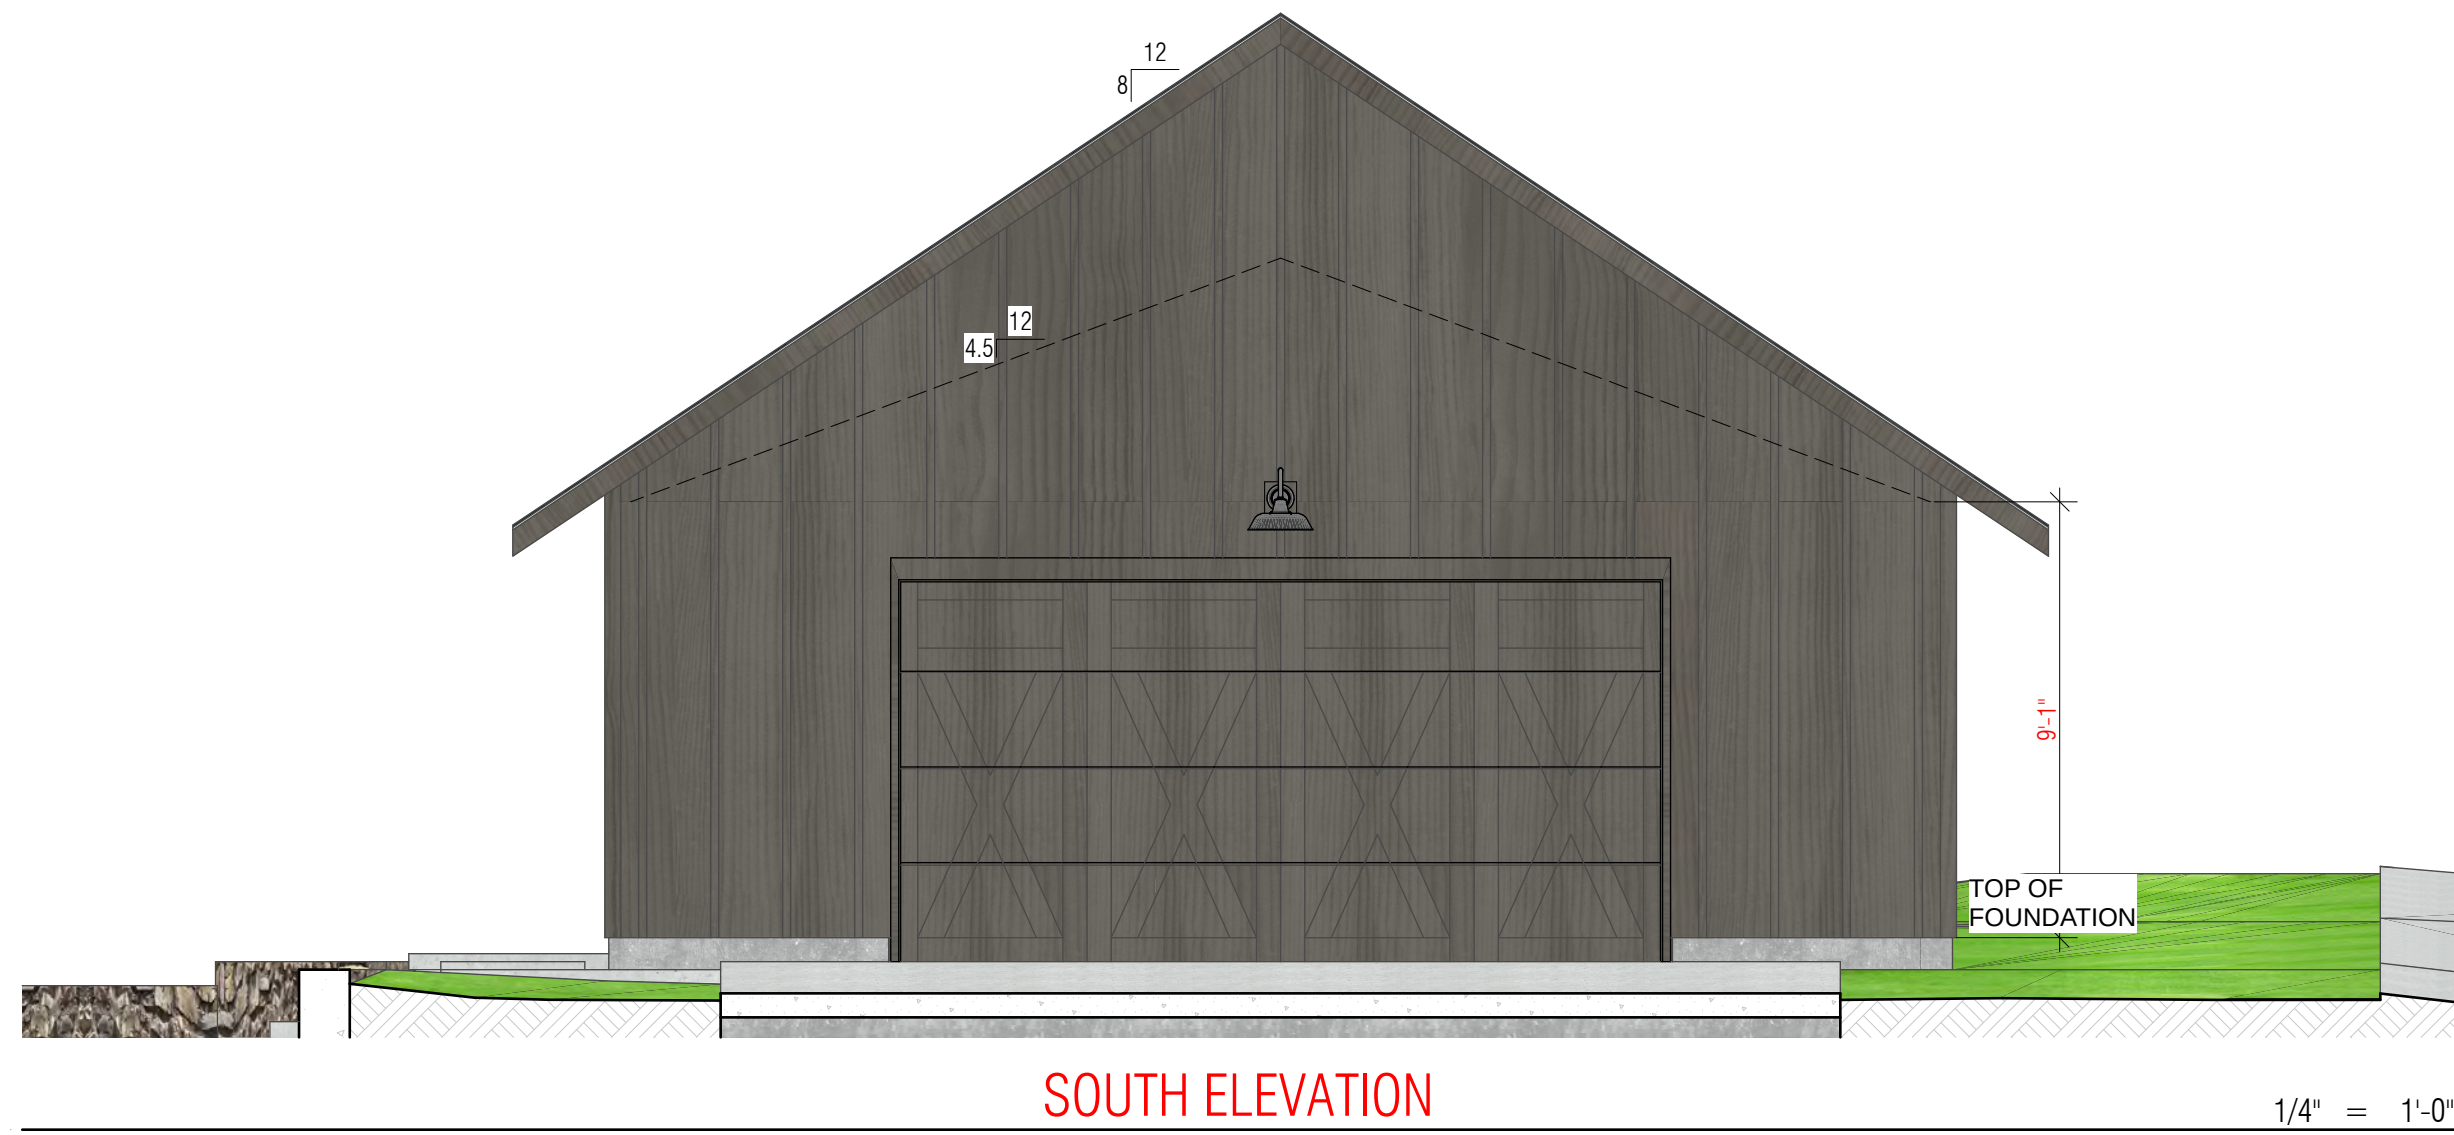
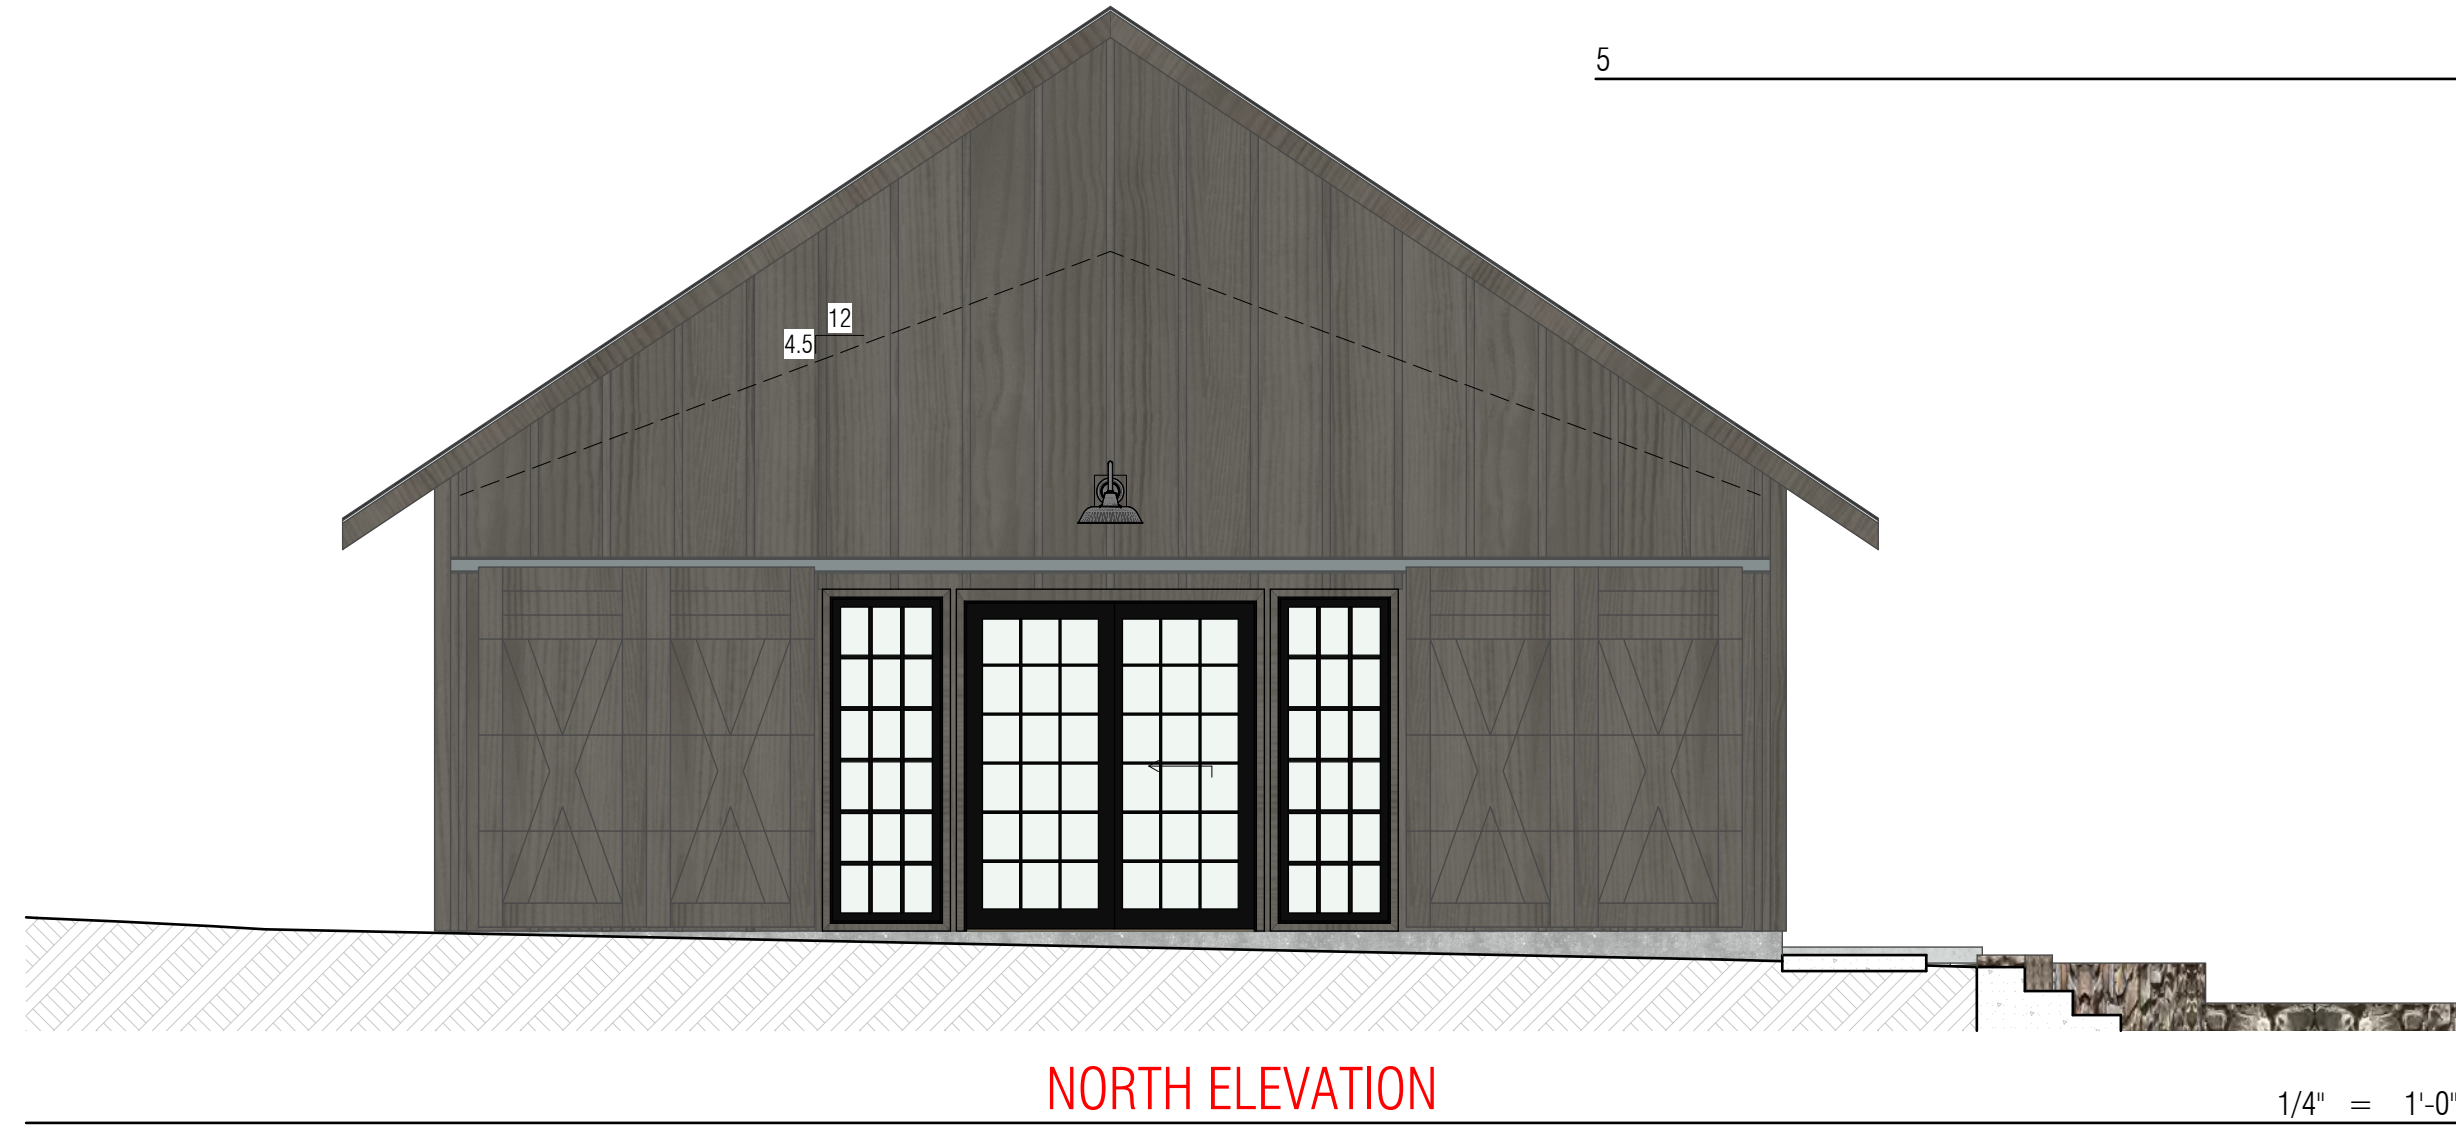
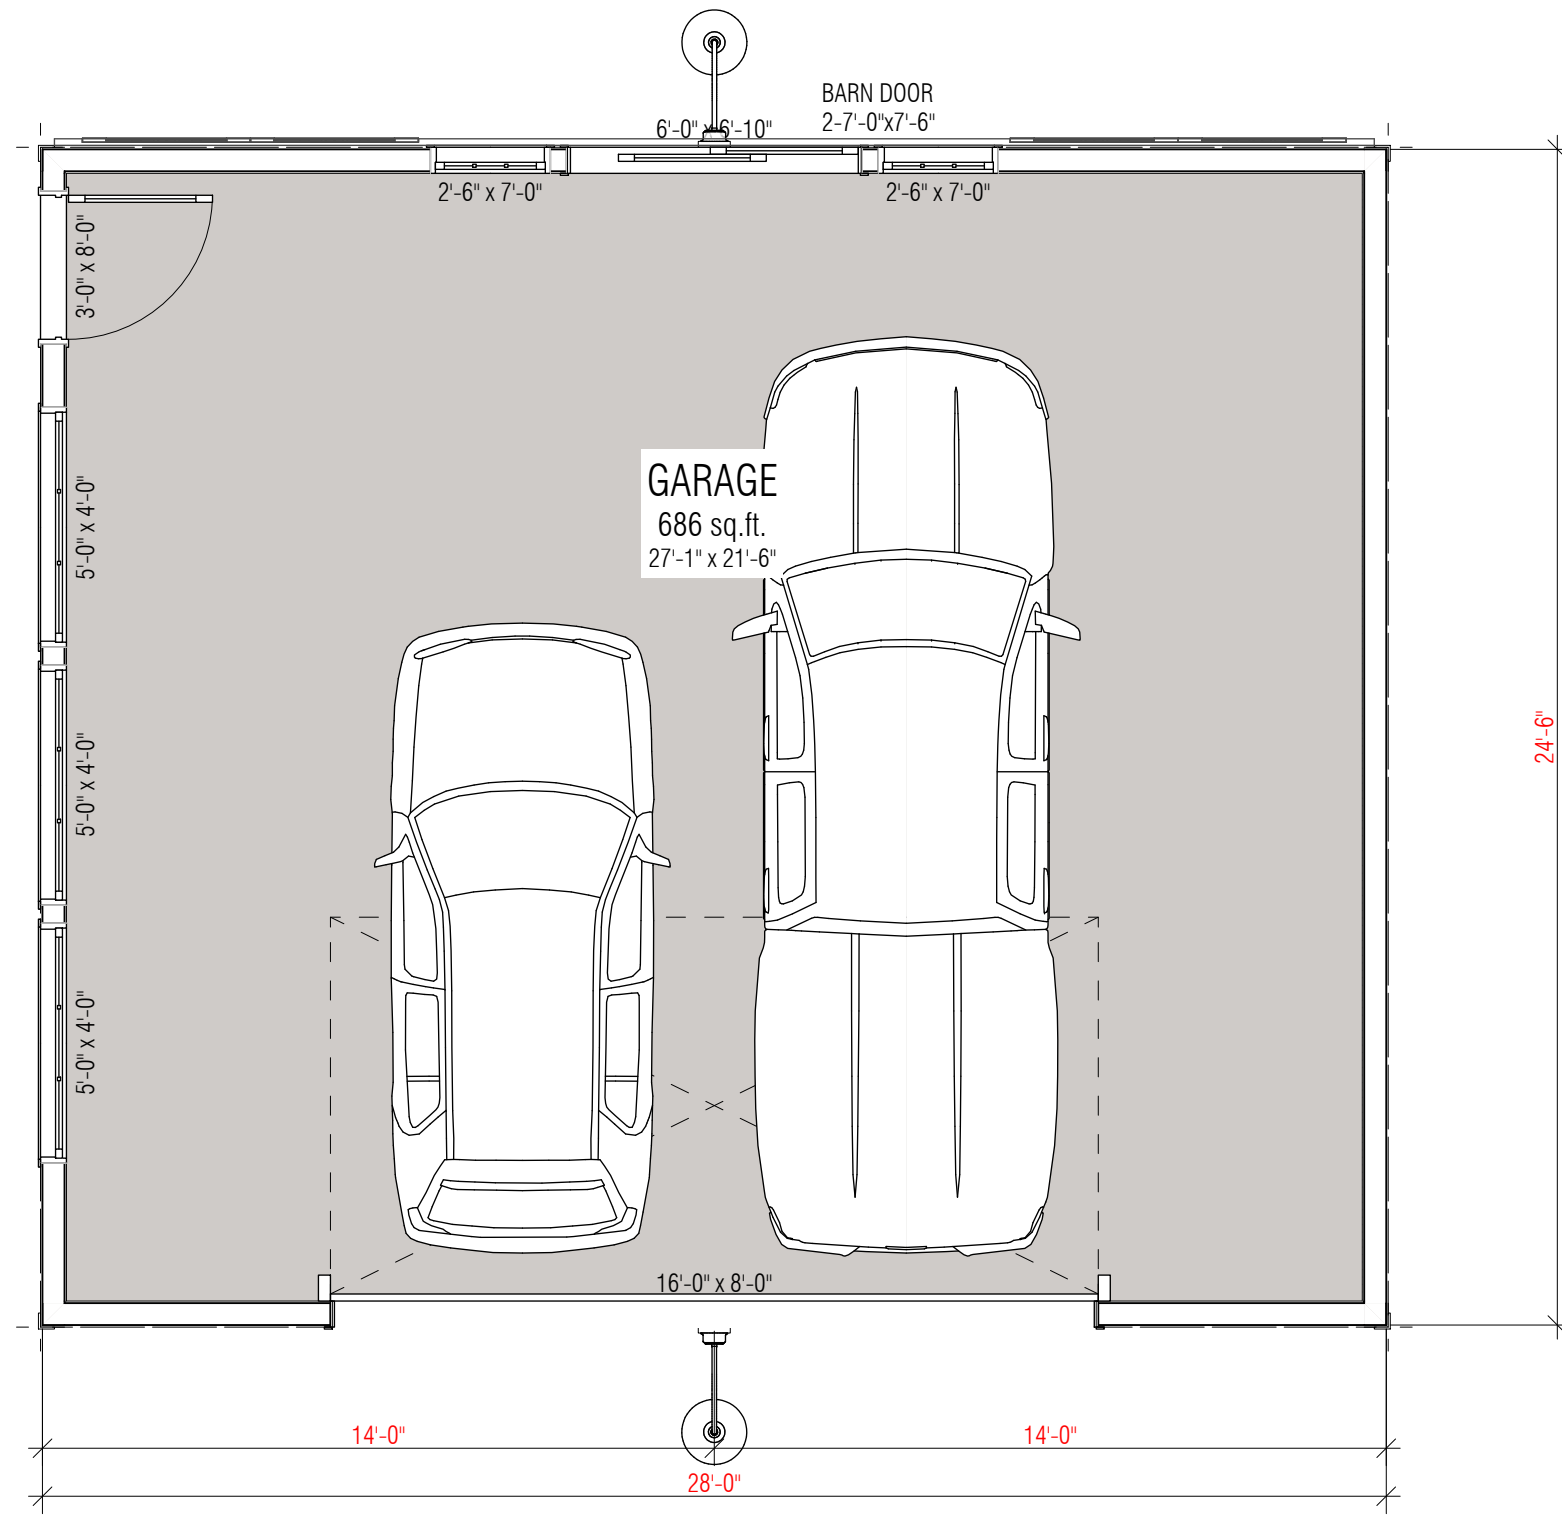


Q:_ACW\ACW\2025-005-607 6thSt-CR-Luke & Elissa PEACH\Archicad Files\2026.06.06-629 SixthSt-CR-Gar.pln

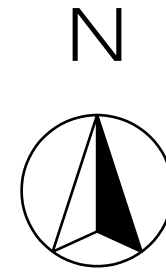

AKINS CADD WORKS LLC

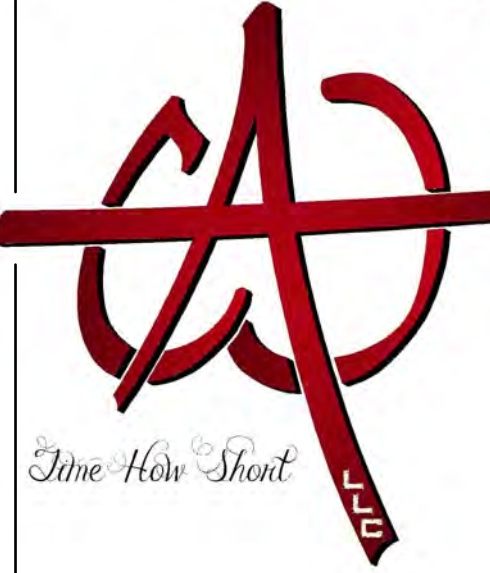

106 Birch Avenue
Castle Rock, CO 80104
phone: 909-921-3537
email: Robert@ACW.red

DETACHED GARAGE

GENERAL CONTRACTOR

PROJECT :
PEACH - DE'TACHED GARAGE
629 Sixth Street Castle Rock CO 80104 Douglas County #Site Name

SHEET DESCRIPTION :

PLAN & ELEVATIONS

2026.06.10

SHEET NUMBER :

DR2

Copyright © 2026 by AKINS CADD WORKS, LLC. THE USE OF THESE PLANS & SPECIFICATIONS SHALL BE RESTRICTED TO THE ORIGINAL SITE FOR WHICH THEY WERE PREPARED & PUBLICATION THEREOF IS EXPRESSLY LIMITED TO SUCH. REPRODUCTION, PUBLICATION OR REUSE BY ANY METHOD IN PART OR IN WHOLE, WITHOUT THE EXPRESS CONSENT OF AKINS CADD WORKS, LLC IS PROHIBITED. TITLE TO THE PLANS & SPECIFICATIONS REMAIN IN AKINS CADD WORKS, LLC. WITHOUT PREJUDICE. VISUAL CONTACT WITH PLANS & SPECIFICATIONS SHALL CONSTITUTE PRIMA FACIE EVIDENCE OF THE ACCEPTANCE OF THESE RESTRICTIONS.