
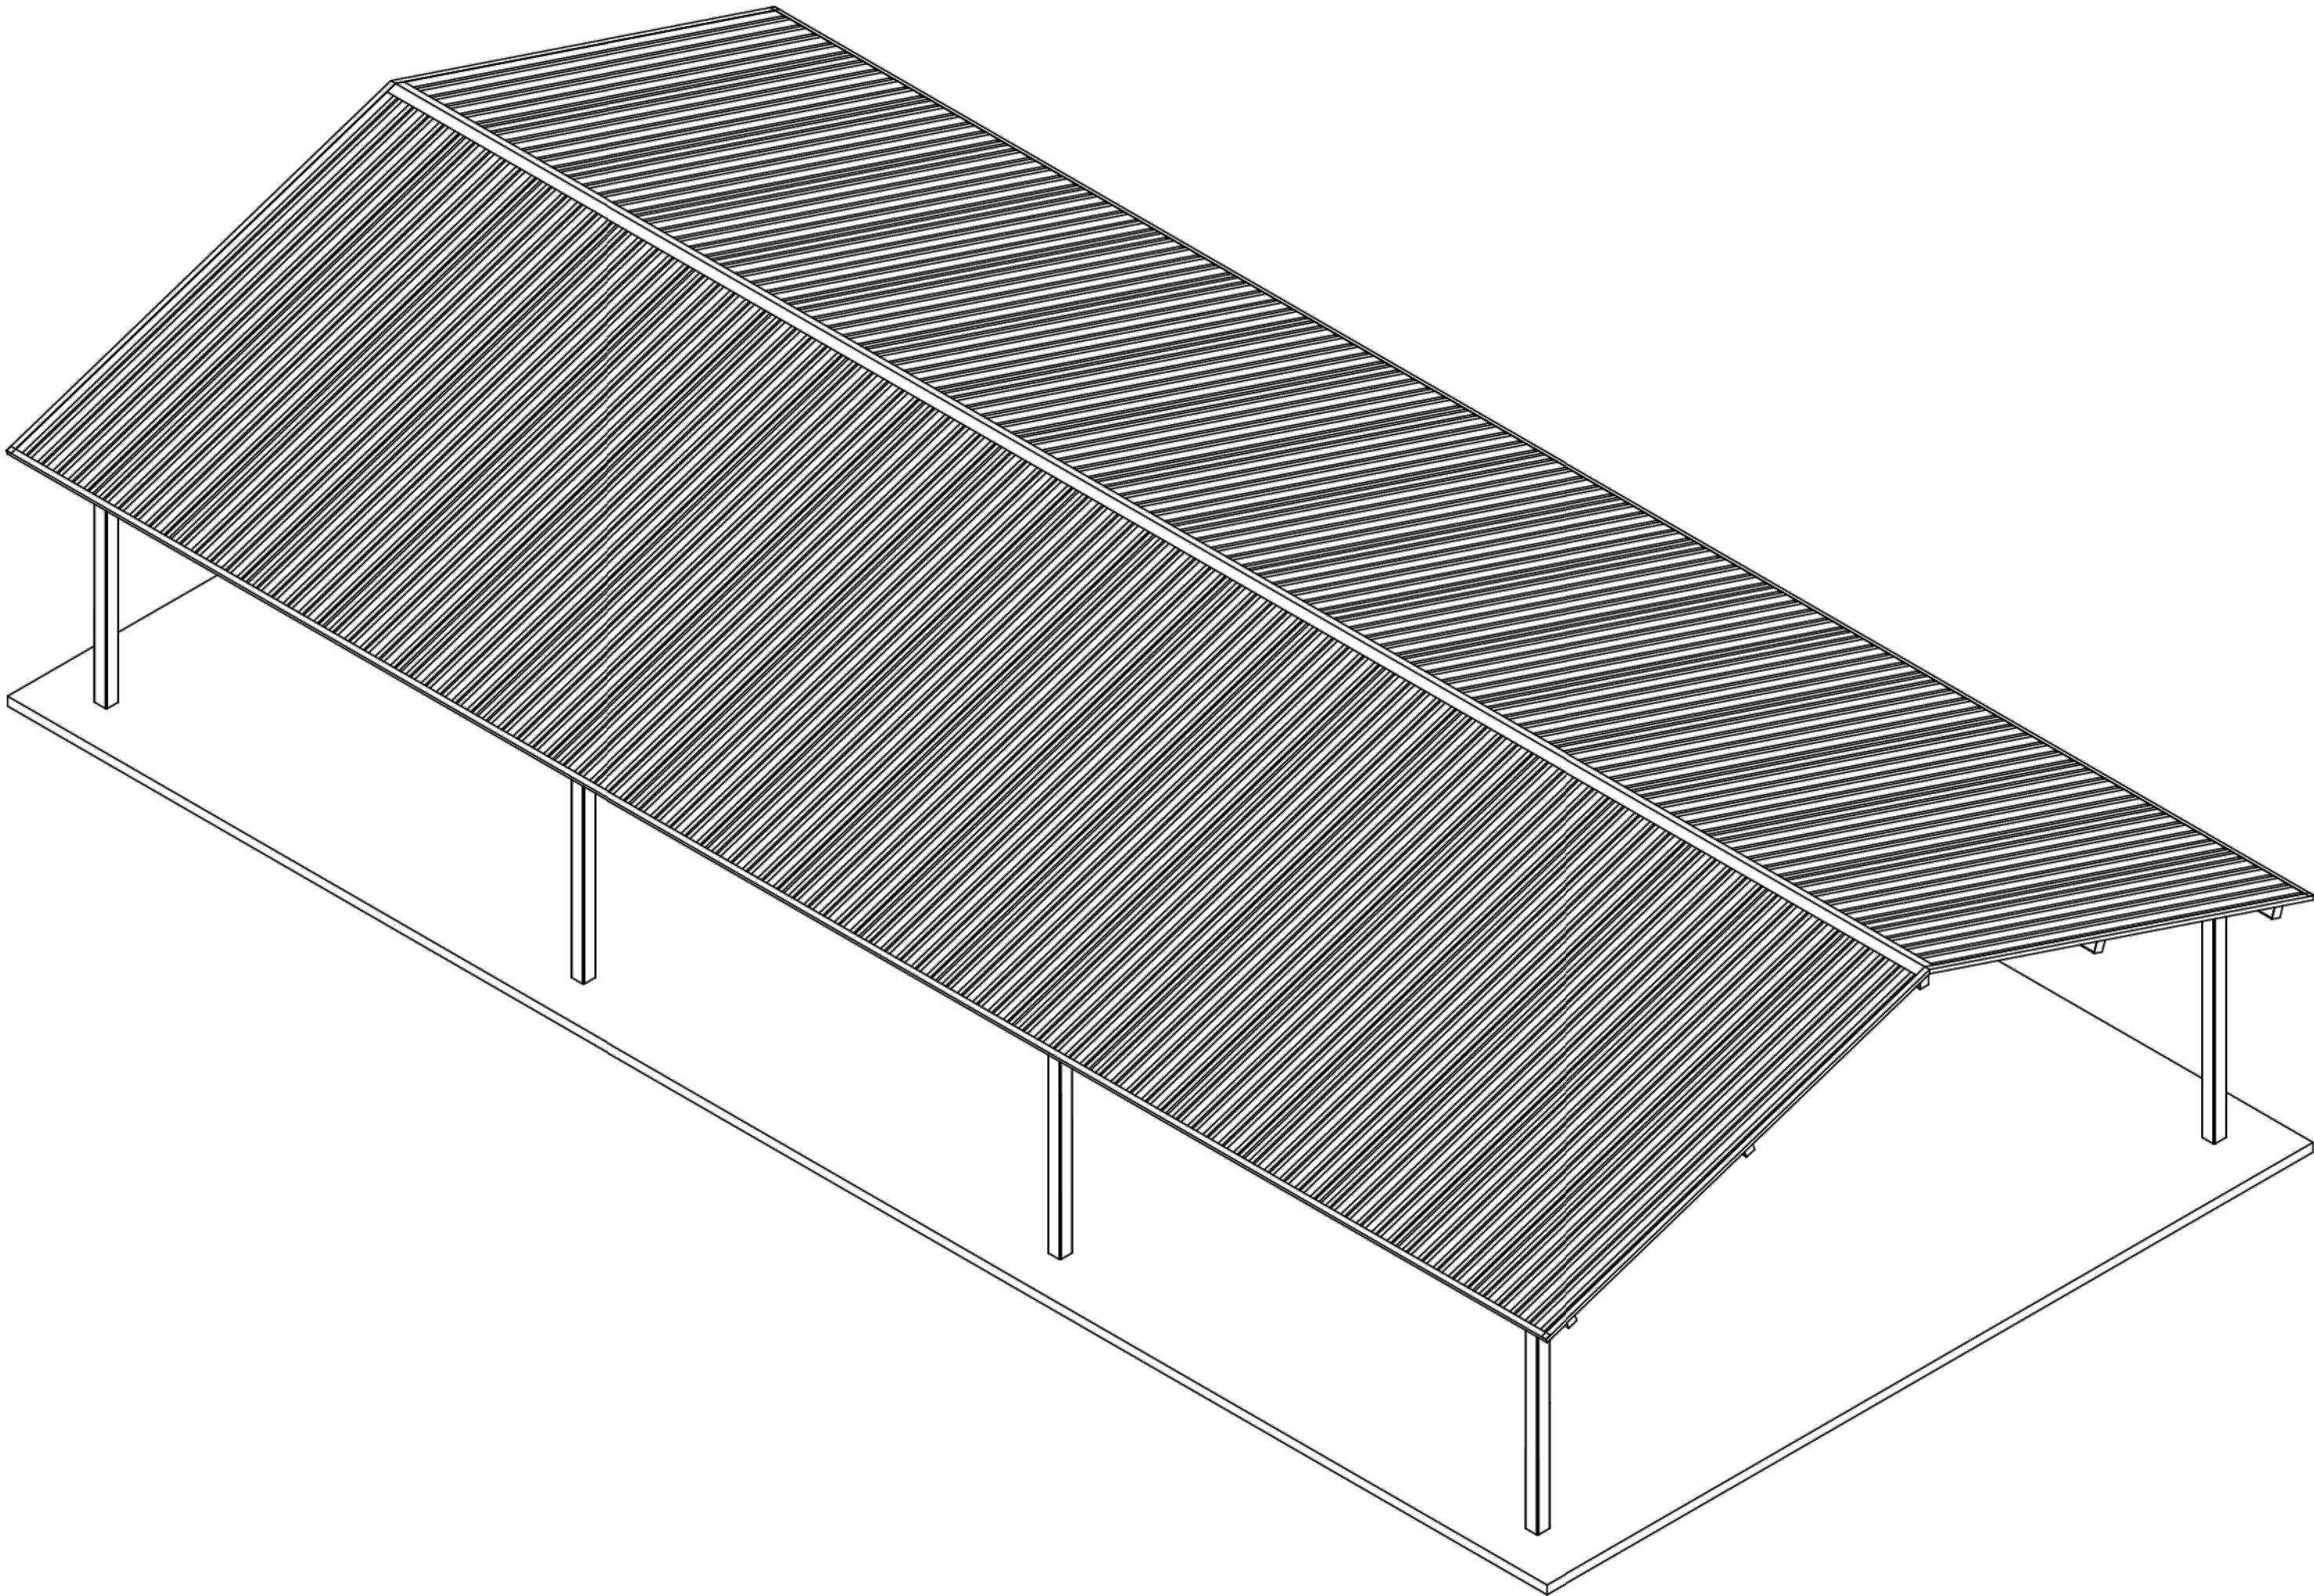
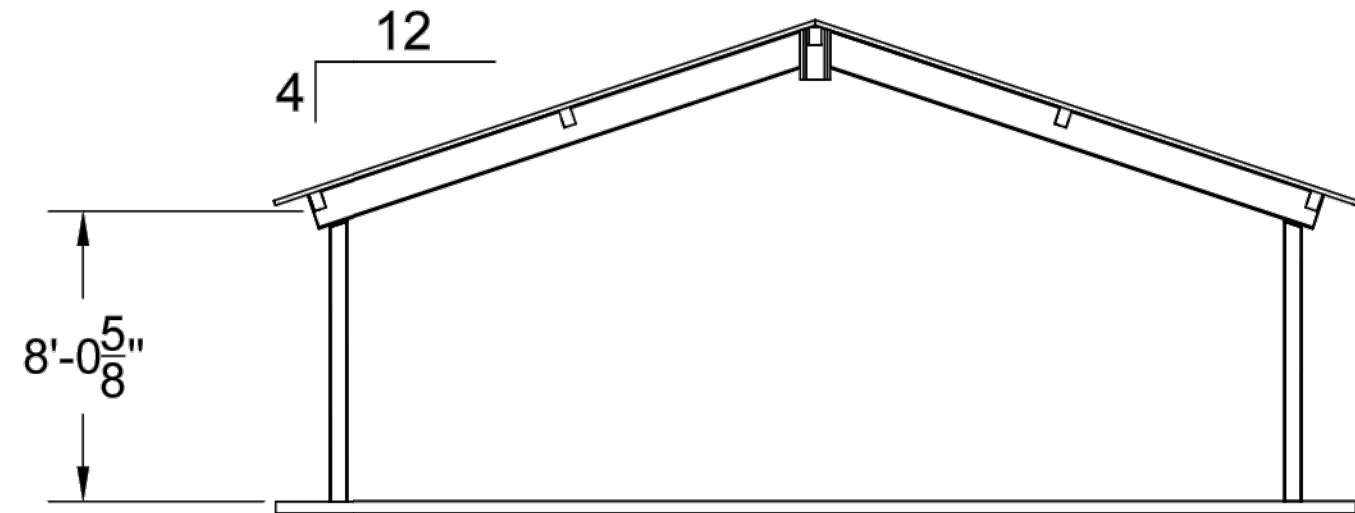


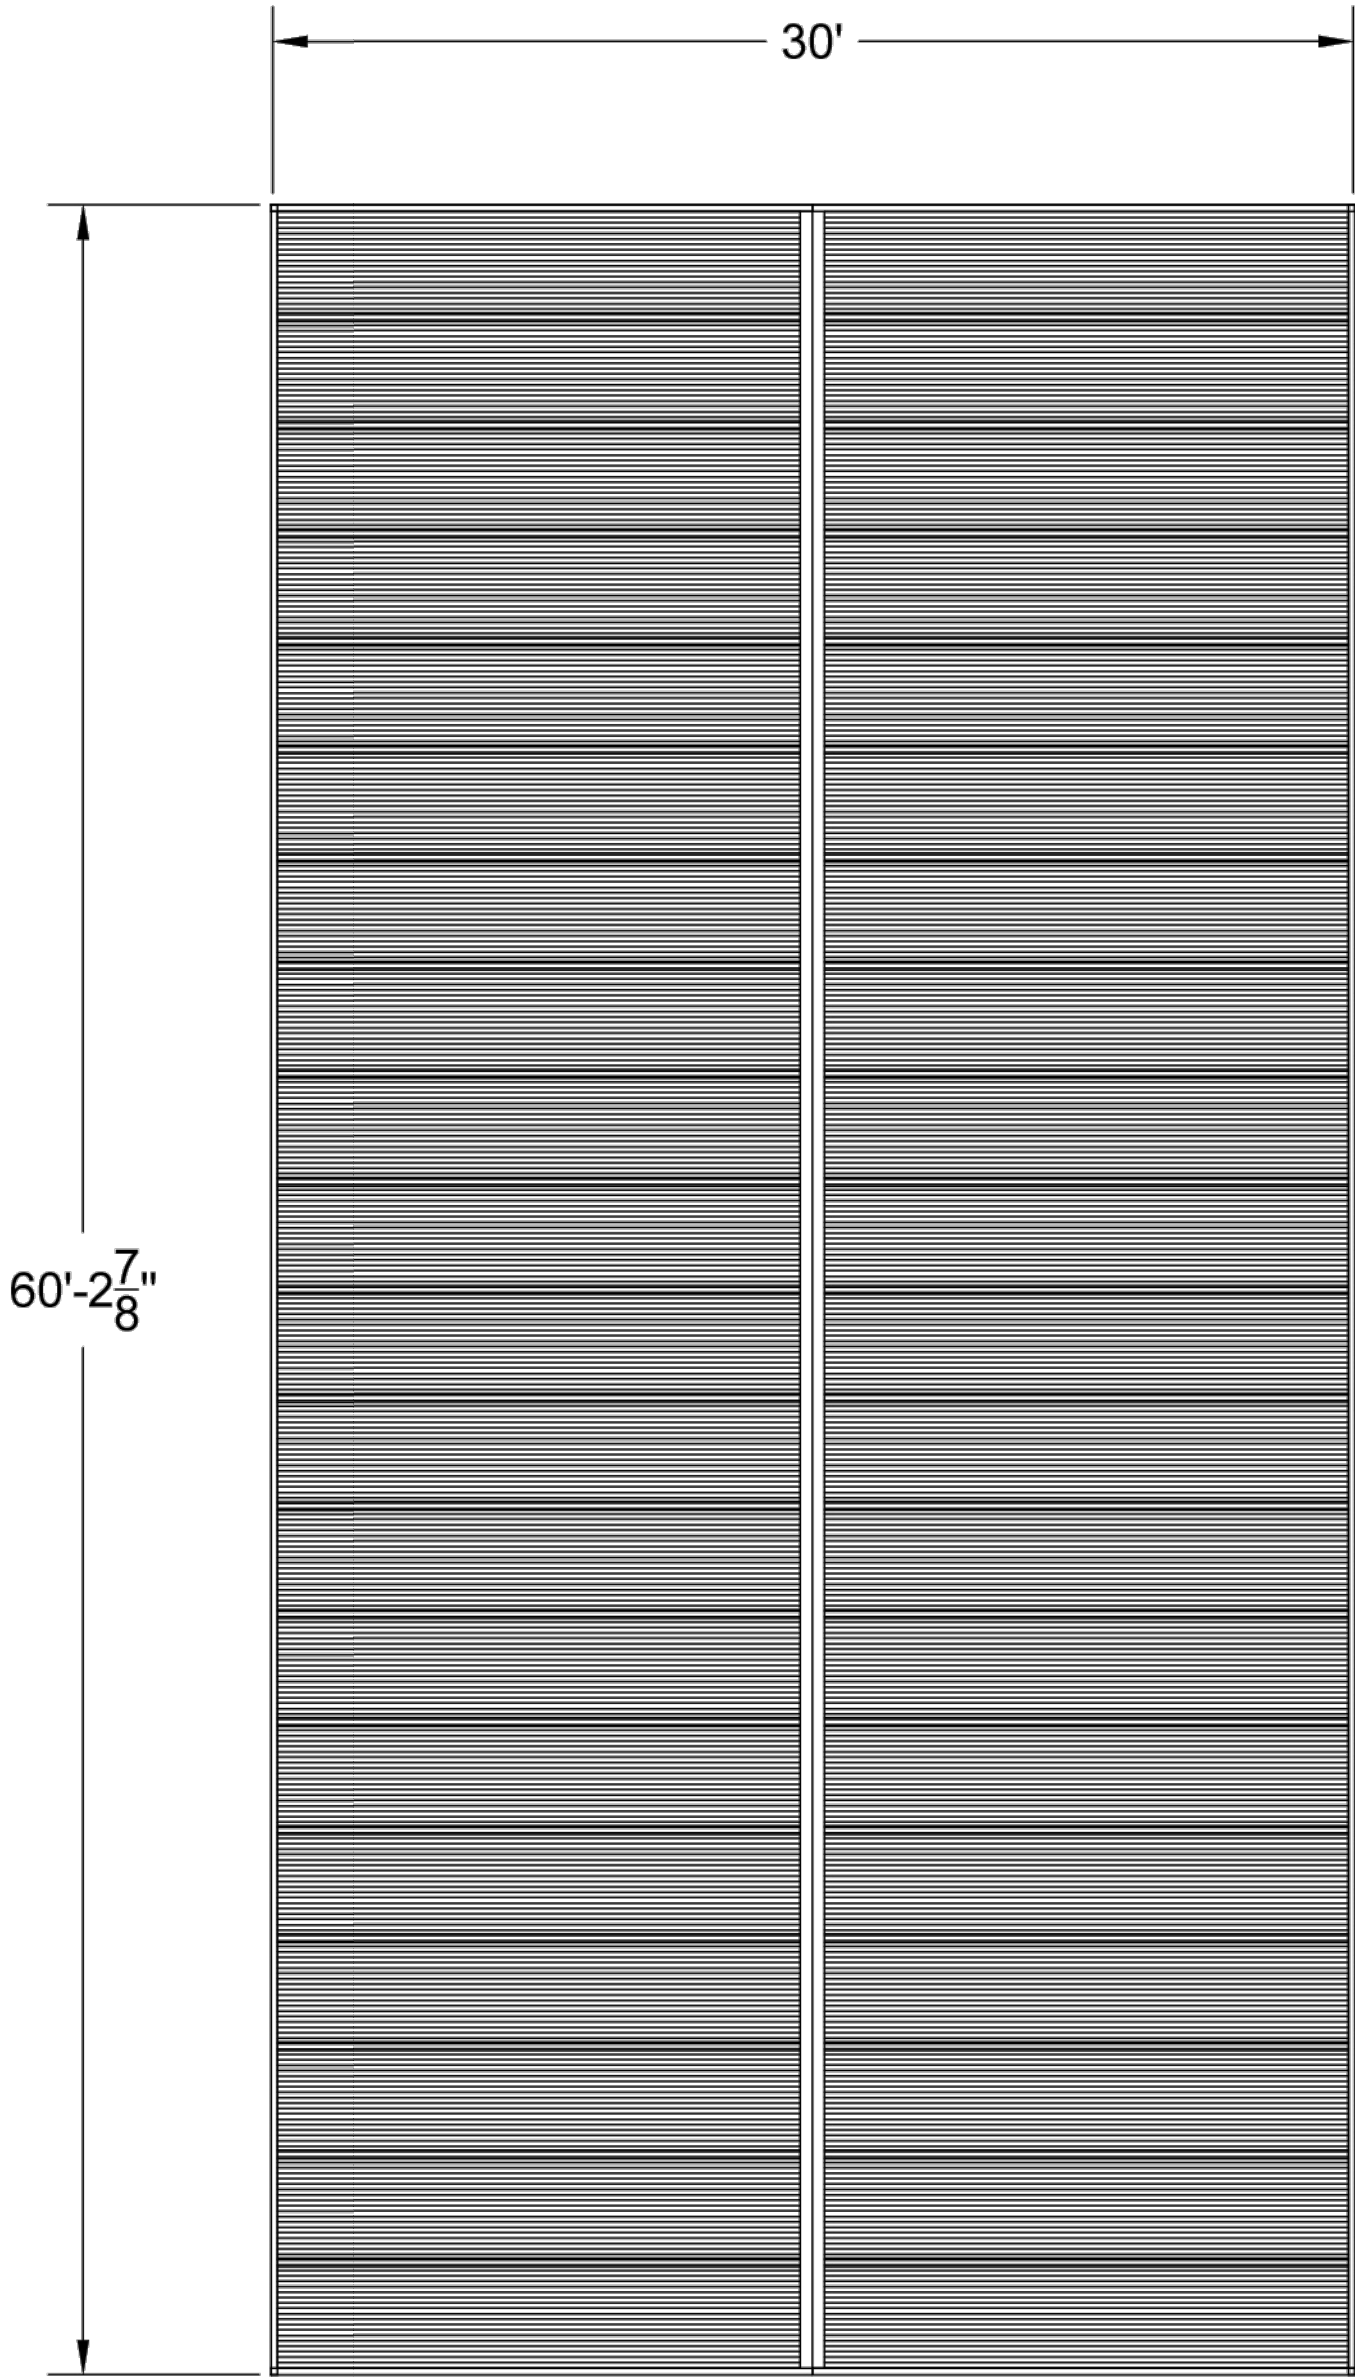

PROOFcivil

consulting engineers

1531 Market Street | Denver, CO

SEAL:

FOR AND ON BEHALF OF PROOF CIVIL CO.

PROJ. NO.: 25031

DATE: 05/01/2026

DRAWN BY: ANM

CHECKED BY: JGD

REVISIONS

NO.	DATE	DESCRIPTION

PRELIMINARY ELEVATIONS

ACADEMY CHARTER SCHOOL

CASTLE ROCK

COLORADO

DRAWING NO.

C2