


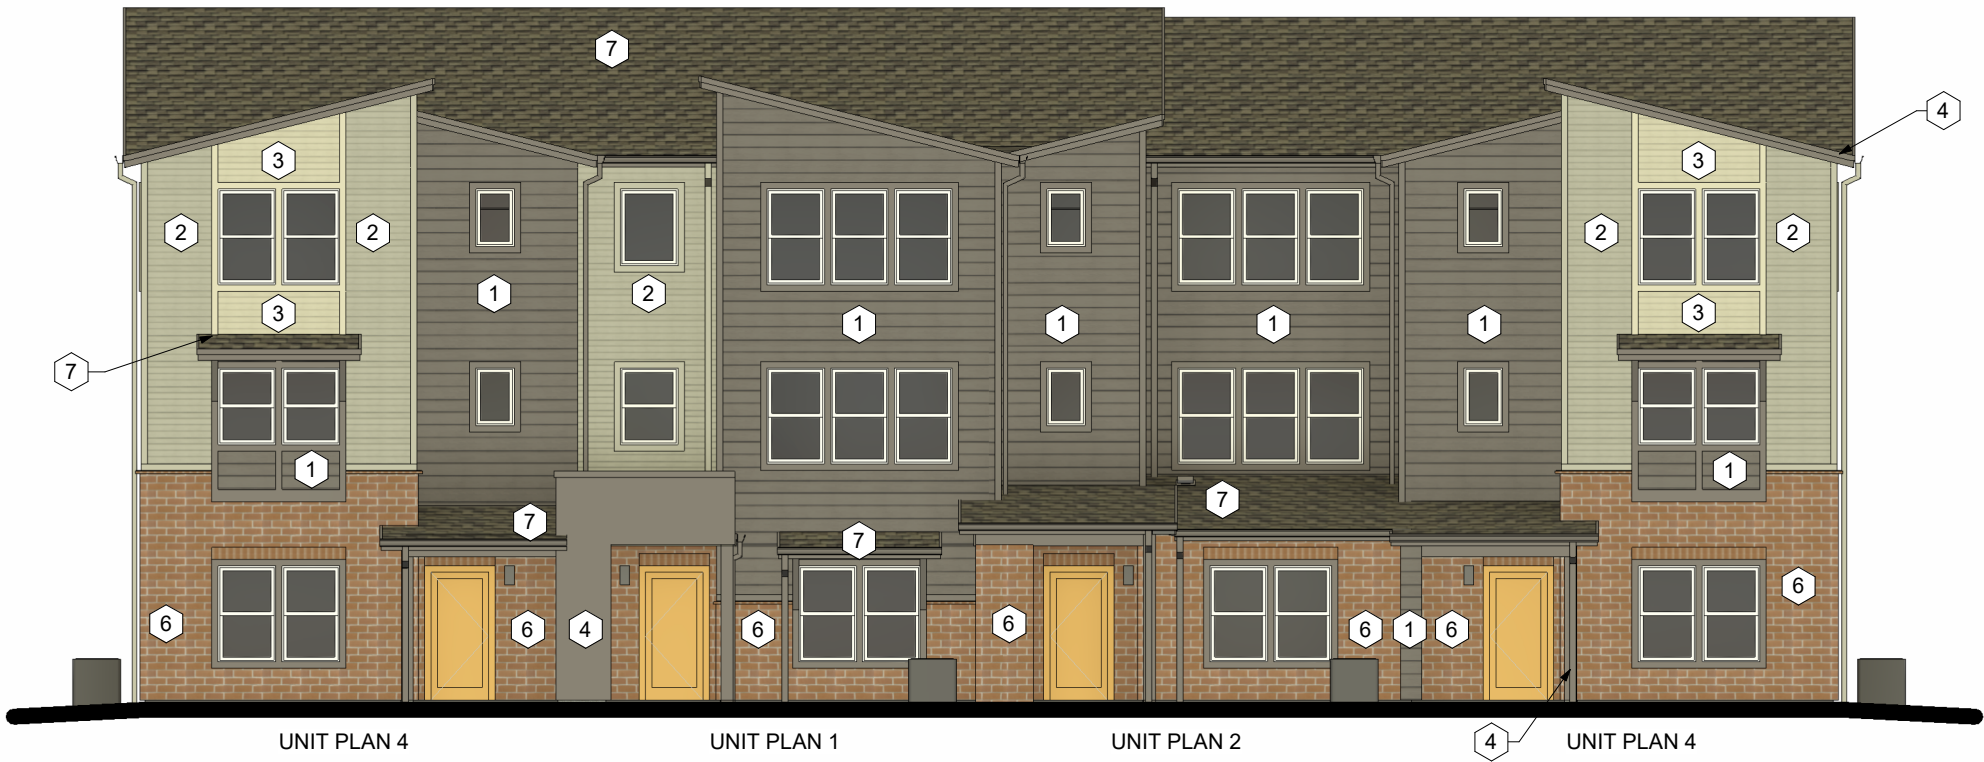

DAWSON TRAILS TOWNHOMES

BRIGHTLAND HOMES

MID-CENTURY MODERN MATERIALS

MID-CENTURY MODERN
SCHEME D


PPG PAINTS					EDWARD'S STONE	GAF
						
1	2	3	4	5	6	7
8" LAP SIDING & GARAGE DOOR PPG0993-4 GRAY SUIT	4" LAP SIDING PPG0993-6 OLD SILK	4" LAP SIDING PPG0999-2 RABBITS EAR	FASCIA, PANEL SIDING, AND COLUMNS PPG1010-7 ZOMBIE	FRONT DOOR & ACCENT PPG1207-6 ALLSPICE	BRICK DARK SANDSTONE	ROOF DIMENSIONAL ASPHALT SHINGLE WEATHERED WOOD

MID-CENTURY MODERN
SCHEME E

PPG PAINTS					EDWARD'S STONE	GAF
						
1	2	3	4	5	6	7
8" LAP SIDING & GARAGE DOOR PPG0995-7 STARLESS SKY	4" LAP SIDING PPG11-19 DISTANT VALLEY	4" LAP SIDING PPG1095-5 CREAMY CARAMEL	FASCIA, PANEL SIDING, AND COLUMNS PPG0995-7 STARLESS SKY	FRONT DOOR & ACCENT PPG1200-7 MINCEMEAT	BRICK DARK IRONSPOT	ROOF DIMENSIONAL ASPHALT SHINGLE CHARCOAL

MID-CENTURY MODERN
SCHEME F

PPG PAINTS					EDWARD'S STONE	GAF
						
1	2	3	4	5	6	7
8" LAP SIDING & GARAGE DOOR PPG1008-7 STONES THROW	4" LAP SIDING PPG1028-4 SMOKY SLATE	4" LAP SIDING PPG1113-3 NORTHERN LANDSCAPE	FASCIA, PANEL SIDING, AND COLUMNS PPG1008-7 STONES THROW	FRONT DOOR & ACCENT PPG1207-6 ALLSPICE	BRICK COPPER CANYON	ROOF DIMENSIONAL ASPHALT SHINGLE WEATHERED WOOD


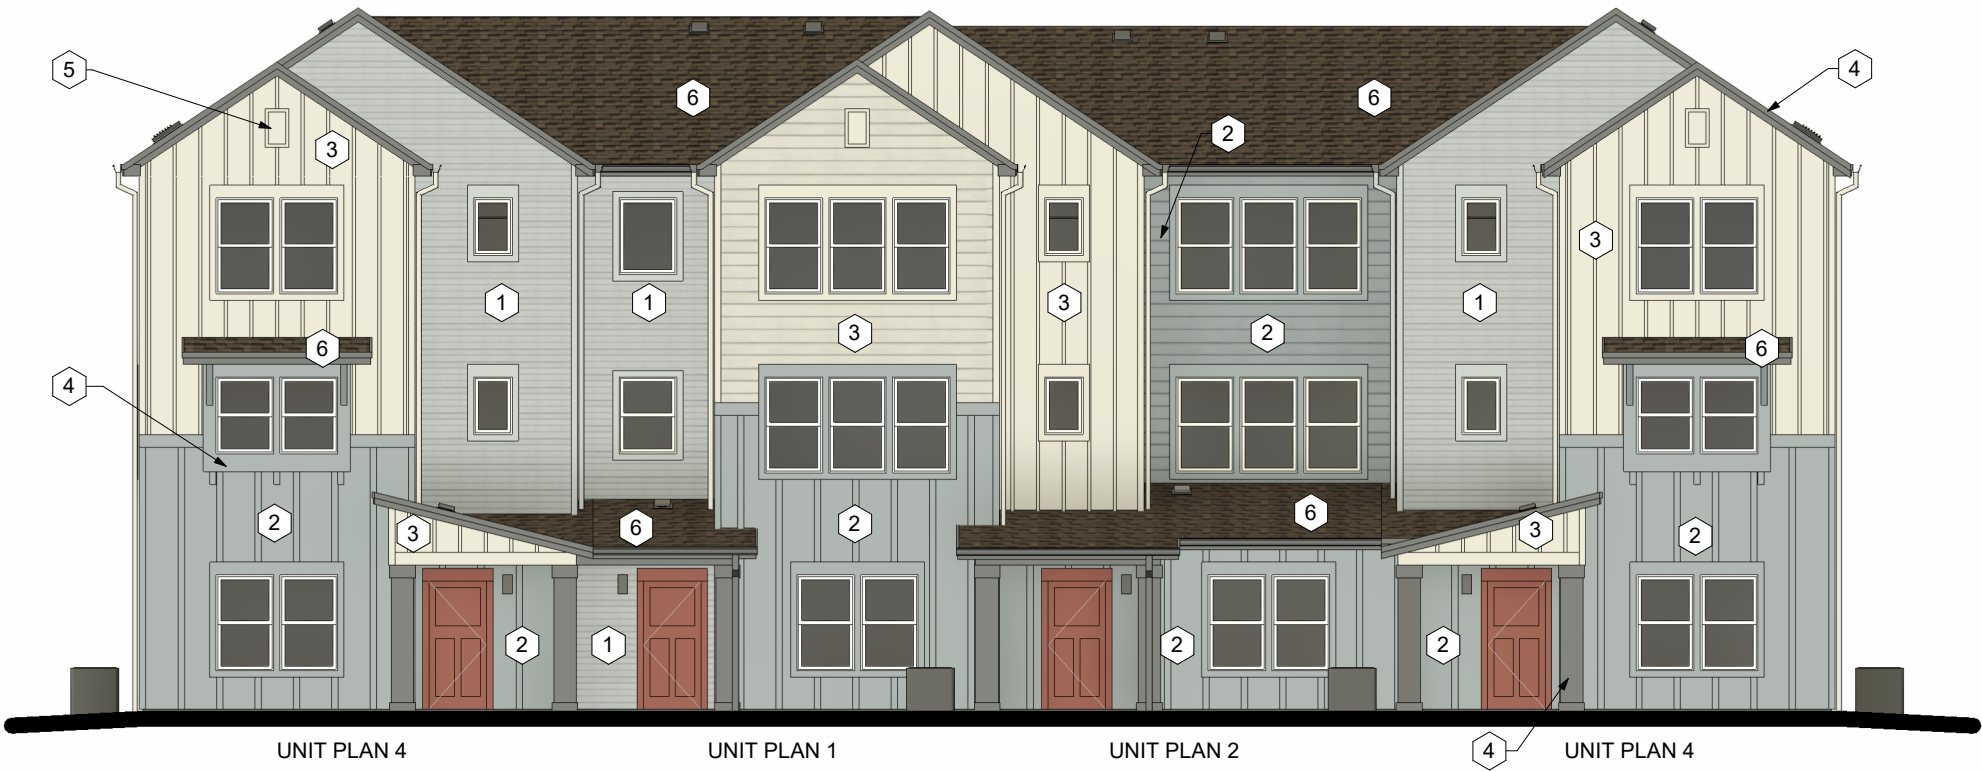


DAWSON TRAILS TOWNHOMES

BRIGHTLAND HOMES

FARMHOUSE MATERIALS


FARMHOUSE SCHEME A

  
PPG PAINTS					GAF
					
1	2	3	4	5	6
4" LAP SIDING & GARAGE DOOR PPG1008-3 GREYHOUND	BOARD & BATT 24" O.C AND 8" LAP SIDING PPG0999-1 IN THE CLOUDS	BOARD & BATT 16" O.C AND 8" LAP SIDING PPG1100-1 MOTHER OF PEARL	FASCIA, TRIM, PANEL SIDING PPG1100-1 MOTHER OF PEARL	FRONT DOOR & ACCENT PPG12-03 SUN SALUTATION	ROOF DIMENSIONAL ASPHALT SHINGLE MISSION BROWN

FARMHOUSE SCHEME B

PPG PAINTS					GAF
					
1	2	3	4	5	6
4" LAP SIDING & GARAGE DOOR PPG0993-3 GOSLING GRAY	BOARD & BATT 24" O.C AND 8" LAP SIDING PPG0993-5 SUPERHERO GRAY	BOARD & BATT 16" O.C AND 8" LAP SIDING PPG1006-3 EARLY EVENING	FASCIA, TRIM, PANEL SIDING PPG1010-7 ZOMBIE	FRONT DOOR & ACCENT PPG1059-7 SWEET SPICEBERRY	ROOF DIMENSIONAL ASPHALT SHINGLE BARKWOOD

FARMHOUSE SCHEME C

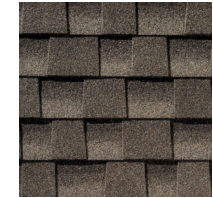PPG PAINTS					GAF
					
1	2	3	4	5	6
4" LAP SIDING & GARAGE DOOR PPG1073-5 TANGLEWOOD	BOARD & BATT 24" O.C AND 8" LAP SIDING PPG1073-6 DERBY BROWN	BOARD & BATT 16" O.C AND 8" LAP SIDING PPG1100-1 MOTHER OF PEARL	FASCIA, TRIM, PANEL SIDING PPG11007-6 COOL CHARCOAL	FRONT DOOR & ACCENT PPG1194-7 ORANGE VERMILLION	ROOF DIMENSIONAL ASPHALT SHINGLE MISSION BROWN

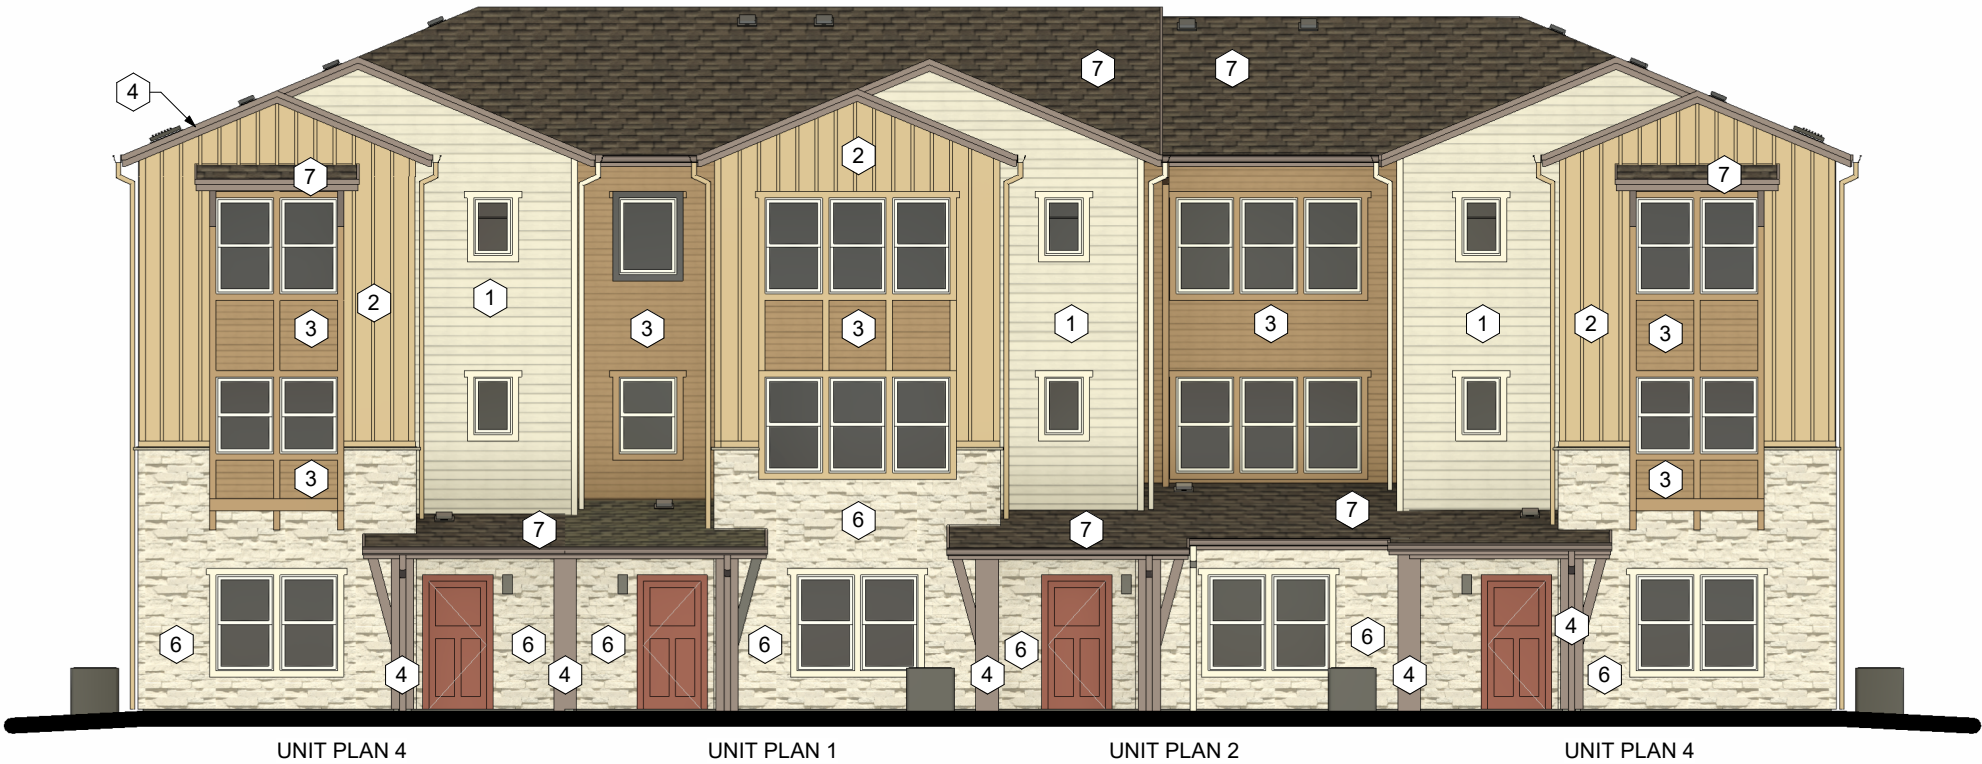

DAWSON TRAILS TOWNHOMES

BRIGHTLAND HOMES

ARTS & CRAFTS MATERIALS

ARTS & CRAFTS
SCHEME G

PPG PAINTS

1

2

3

4

5

6" LAP SIDING & GARAGE DOOR
PPG 1097-2
SOUTHERN BREEZE

BOARD & BATT SIDING
PPG 1086-5
EARTHY OCHER

4" LAP SIDING
PPG 1086-7
COCOA
CUPCAKE

FASCIA, PANEL SIDING, AND COLUMNS
PPG1014-6
EAGLE EYE

FRONT DOOR & ACCENT
PPG 1059-7
SWEET SPICEBERRY

EDWARD'S STONE

GAF

6

7

STONE
RAZORLEDGE
SOUTHERN CREAM

ROOF
DIMENSIONAL
ASPHALT SHINGLE
MISSION BROWN

ARTS & CRAFTS
SCHEME H

PPG PAINTS

1

2

3

4

5

6" LAP SIDING & GARAGE DOOR
PPG11-26
WILDERNESS

BOARD & BATT SIDING
PPG1113-3
NORTHERN
LANDSCAPE

4" LAP SIDING
PPG0999-5
SWEATER WEATHER

FASCIA, PANEL SIDING, AND COLUMNS
PPG1077-7
COFFEE HOUSE

FRONT DOOR & ACCENT
PPG1200-7
MINCEMEAT

EDWARD'S STONE

GAF

6

7

STONE
MULTI 123
FOND DU LAC

ROOF
DIMENSIONAL
ASPHALT SHINGLE
BARKWOOD

ARTS & CRAFTS
SCHEME I

PPG PAINTS

1

2

3

4

5

6" LAP SIDING & GARAGE DOOR
PPG1014-7
BLACK WALNUT

BOARD & BATT SIDING
PPG1073-6
DERBY BROWN

4" LAP SIDING
PPG1000-2
ROCKY ROAD

FASCIA, PANEL SIDING, AND COLUMNS
PPG1010-7
ZOMBIE

FRONT DOOR & ACCENT
PPG1200-7
MINCEMEAT

EDWARD'S STONE

GAF

6

7

STONE
STE GEN
DIMENSIONAL TUMBLED

ROOF
DIMENSIONAL
ASPHALT SHINGLE
CHARCOAL