

EXTERIOR FINISH KEYNOTE SCHEDULE	
Mark	DESCRIPTION
01	STACKED CMU SPLITFACE WITH SMOOTH FACE ACCENTS - SUNSET RED 216 SF/SM
02	PREMANUFACTURED METAL CANOPY - BLACK
03	RIBBED METAL PANEL 7.2" O.C. - CHARCOAL GRAY
04	STANDING SEAM METAL ROOF - CHARCOAL GREY
05	RUNNING BOND CMU WITH GROUND FACE CLASSIC WHITE 97 GF
06	STOREFRONT - BLACK
08	CAP FLASHING - BLACK
09	MASONRY WEDGE ACCENTS - CHARCOAL
10	STACKED CMU SPLITFACE WITH SMOOTH FACE ACCENTS - CHARCOAL FIRE 817 SF/SM
11	PAINTED METAL DOOR - OFFWHITE, METAL DOOR FRAME - GREY TO MATCH SIDING
12	SECTIONAL GARAGE ROLL UP GARAGE DOORS - OFF WHITE
13	DECORATIVE EYEBROW - BLACK
14	GARAGE DOOR GLAZING
15	SIGNAGE - BLACK AND BACK LIT
16	PRECAST CONCRETE CAP
L1	LIGHT FIXTURE 01 - BEAM: 18" BLACK, LED 698 LUMENS, 3000K COLOR TEMP
L2	LIGHT FIXTURE 02 - BRICK-OD: 8" BLACK, LED 13W 1210 LUMENS, 3500K COLOR TEMP
L3	LIGHT FIXTURE 03 - SLANT: 11" BLACK, LED 7 W, 440 LUMENS 3000K COLOR TEMP
L4	LIGHT FIXTURE 04 - FLOOD LIGHT WITH MOTION DETECTOR
L5	LIGHT FIXTURE 05 - DOUBLE ADJUSTABLE FLOOD LIGHT: LED 30W, 3000K COLOR TEMP (ALT TO BACK-LIT SIGN)

SITE DEVELOPMENT PLAN AMENDMENT NO. 2





AMENDING THE SITE DEVELOPMENT PLAN, STORHAUS, A PORTION OF LOT 6, THE MEADOWS FILING NO. 17, AREA NO. 2

LOT 6-A, THE MEADOWS FILING NO. 17, AREA NO. 2, AMENDMENT NO. 1

1.94 ACRES

LOCATED IN THE SW 1/4, SECTION 27, T7S, R67W, 6TH P.M.

TOWN OF CASTLE ROCK, COUNTY OF DOUGLAS, STATE OF COLORADO

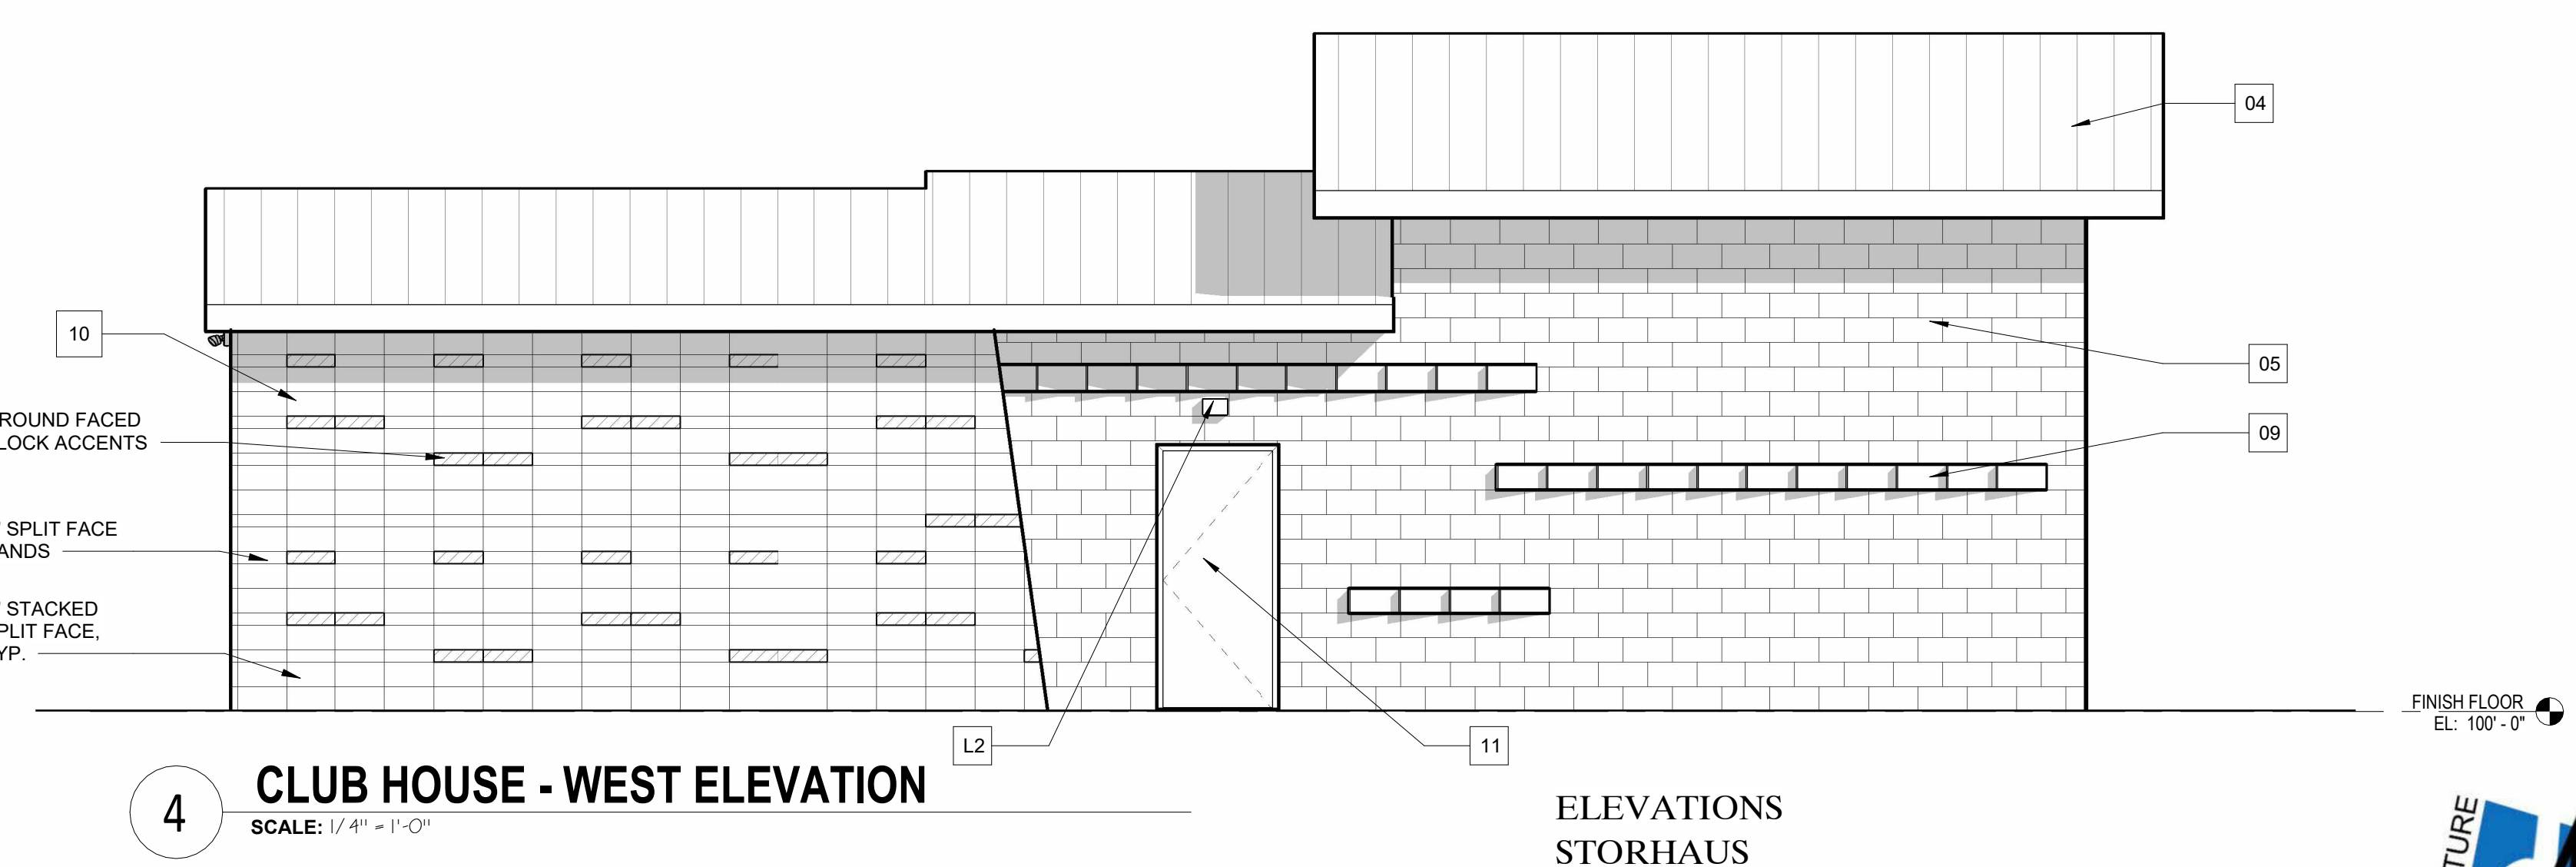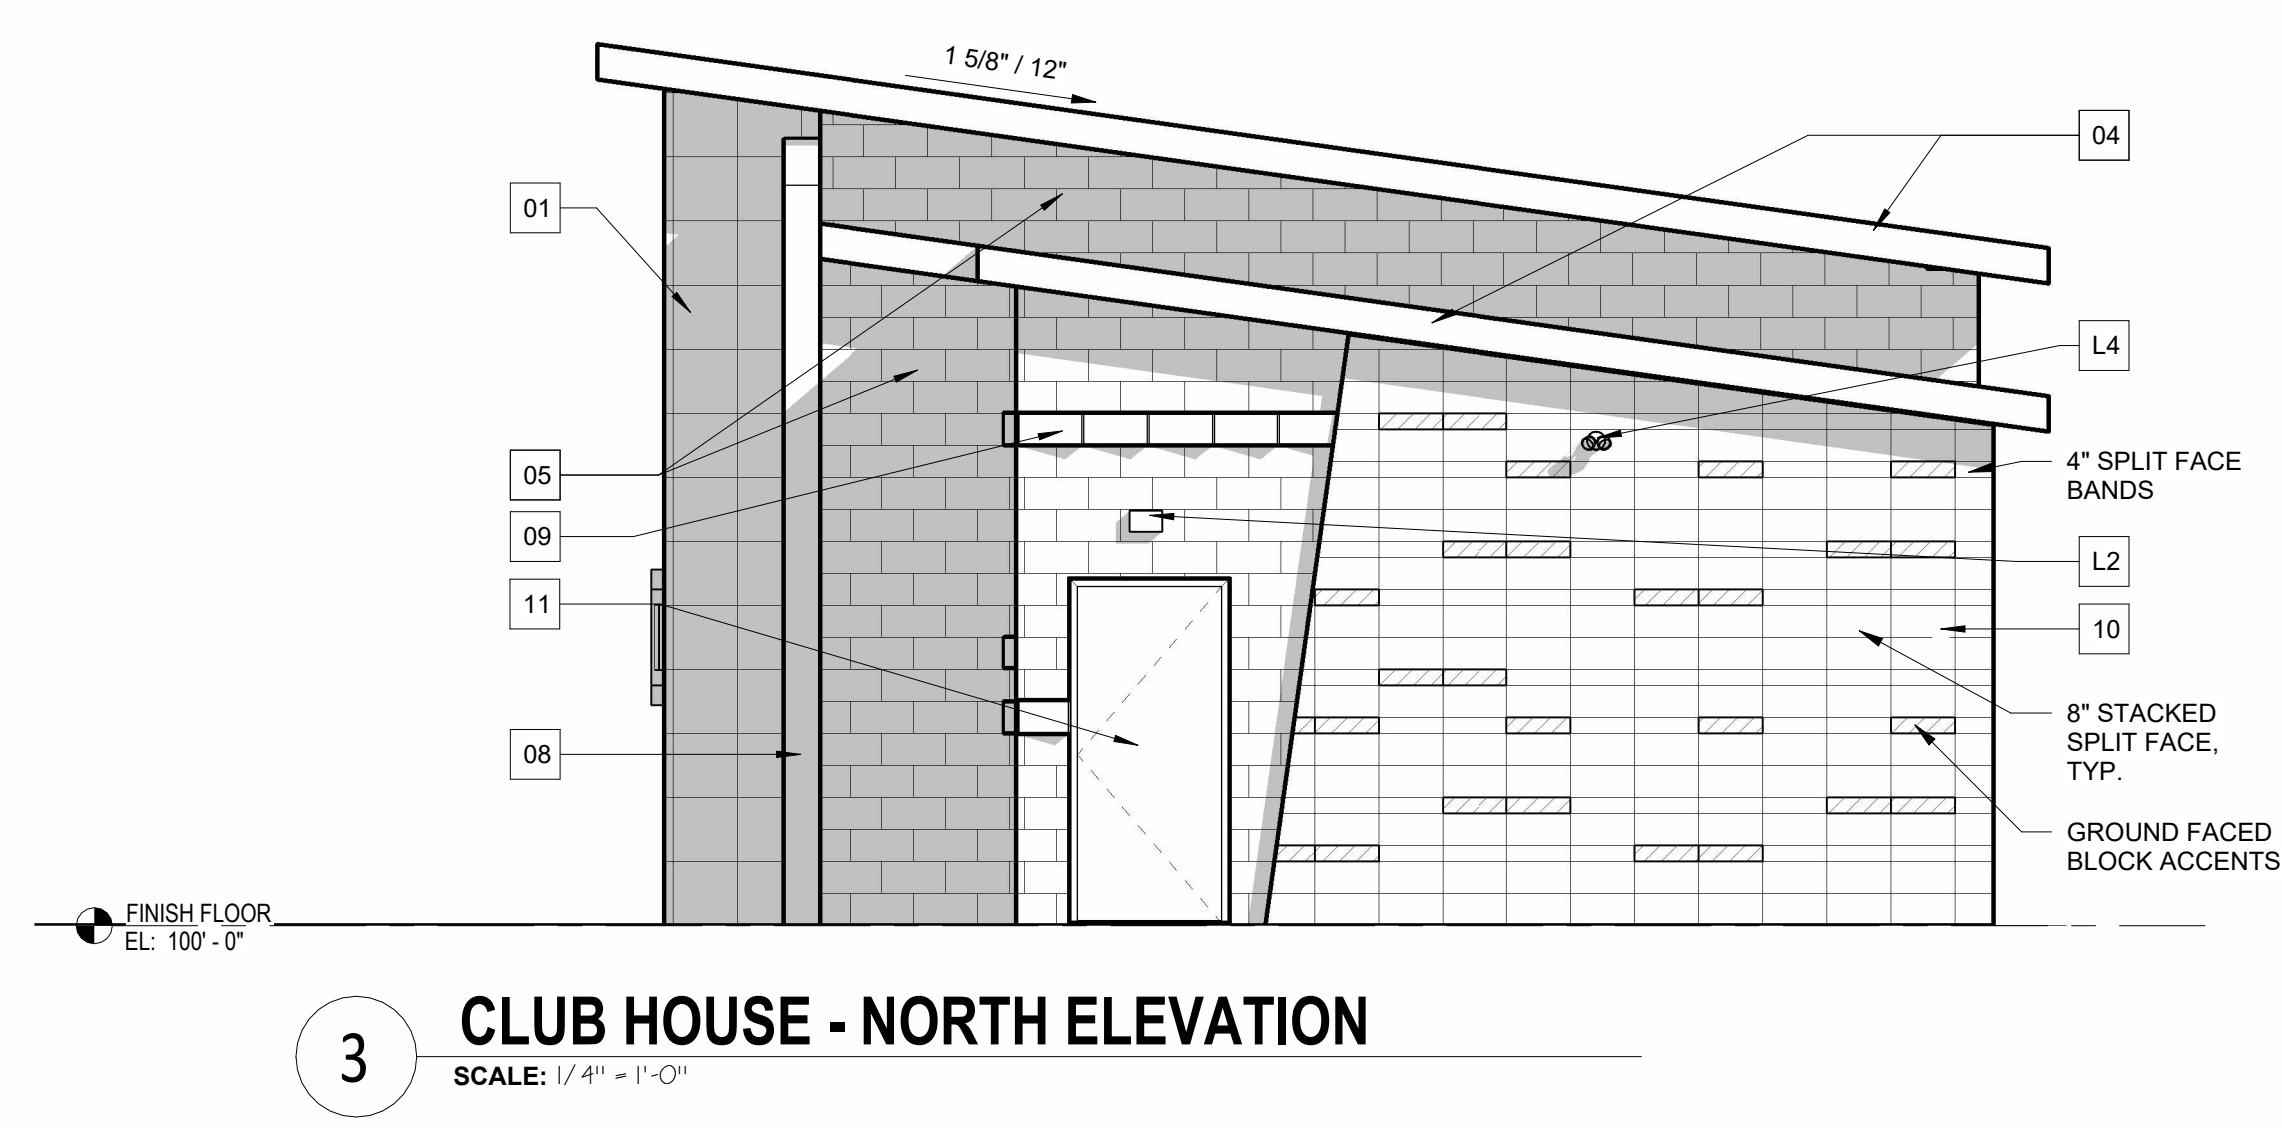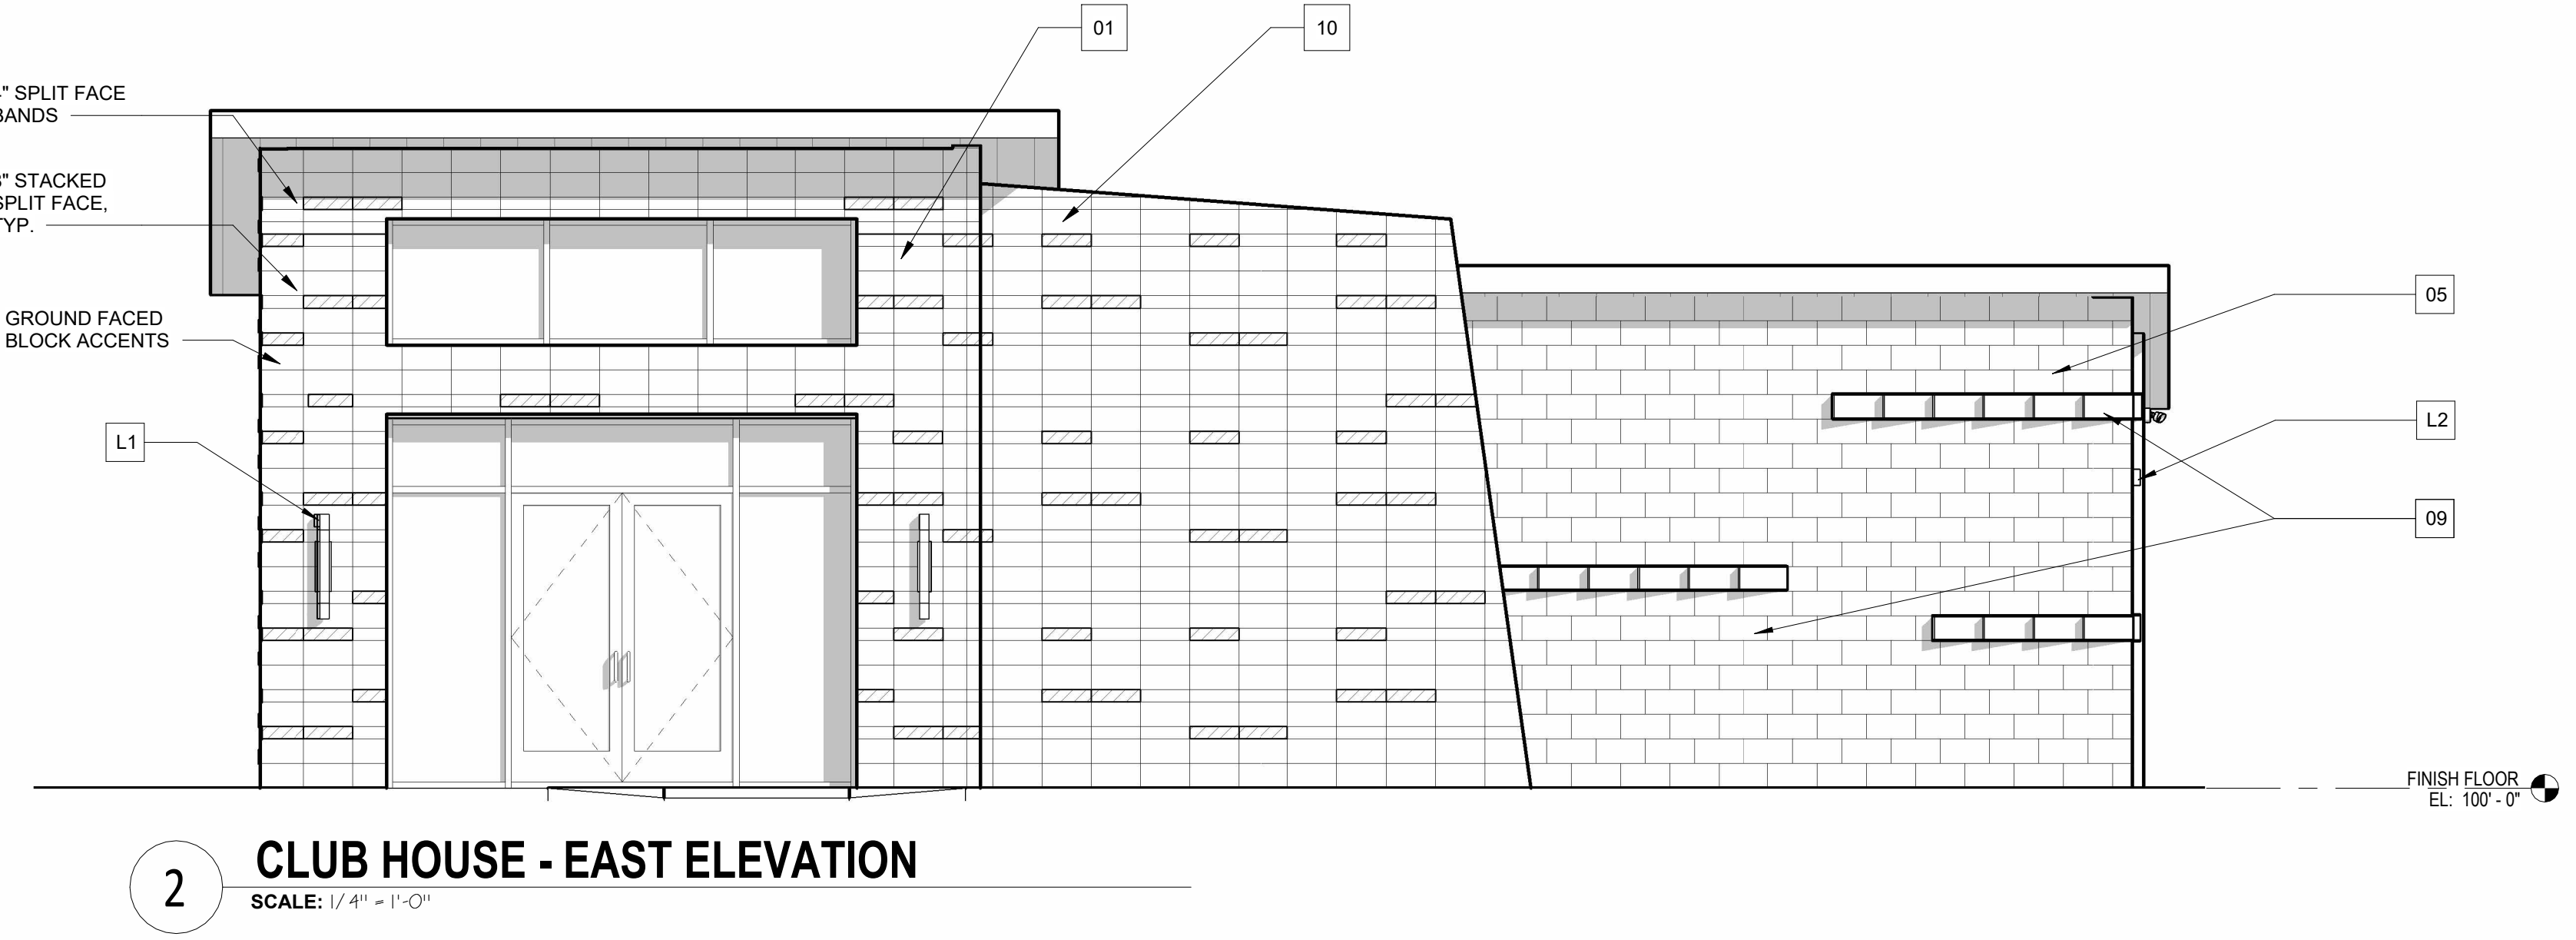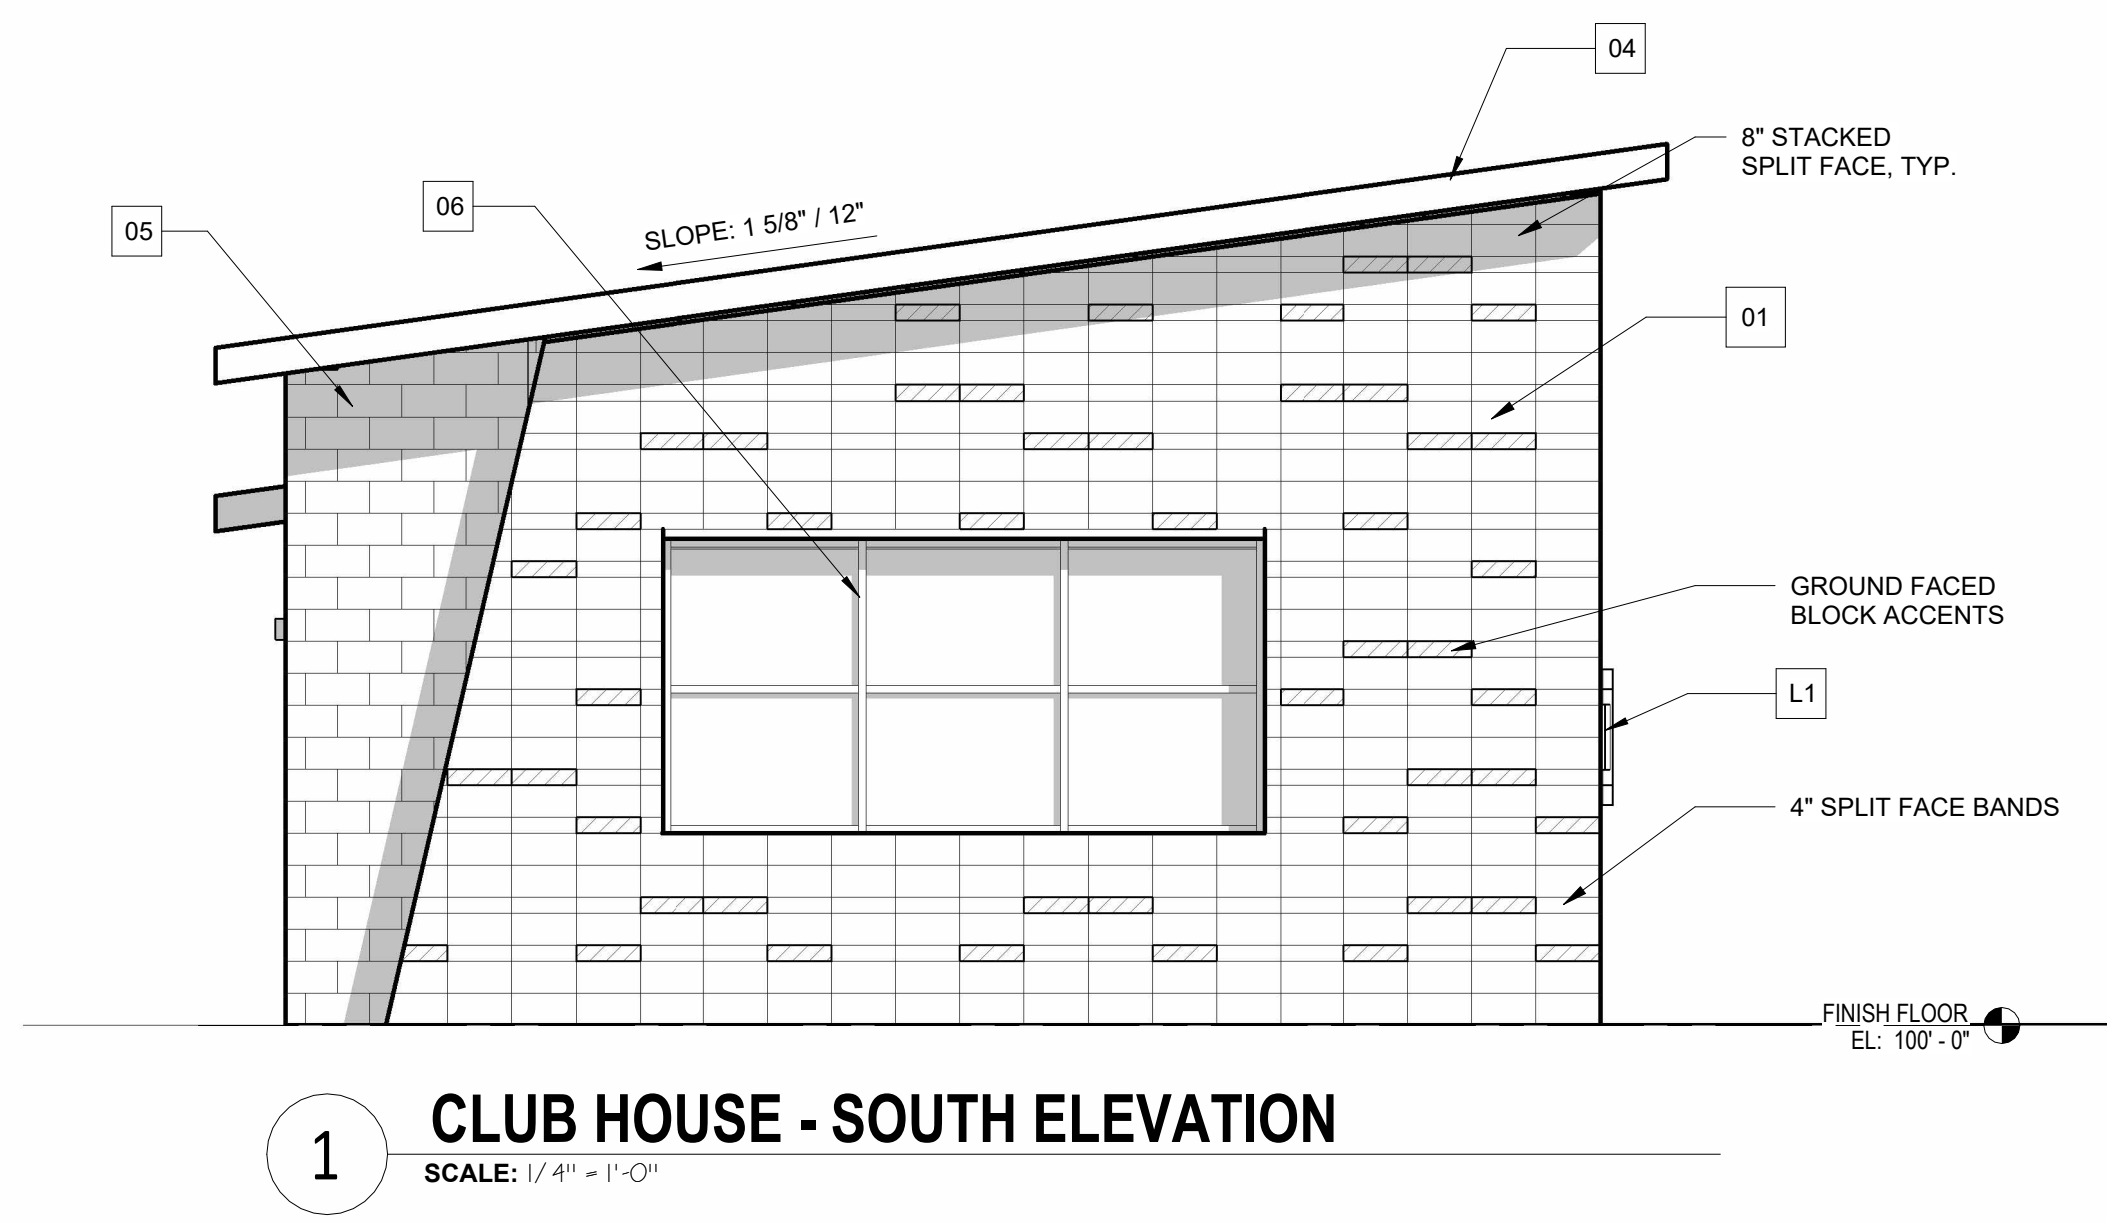

ELEVATIONS
STORHAUS
SITE DEVELOPMENT PLAN AMEMNDMENT NO.1
LOT 6-A, THE MEADOWS FILING NO. 17
AREA NO. 2, AMD. NO. 2
PROJECT NO. SDP24-0027
DATE: JANUARY 30TH, 2024
SHEET 8 OF 16

