

STORQUEST - LIGGETT ROAD

AN ANNEXATION TO THE TOWN OF CASTLE ROCK

PART OF SECTION 34, & 35, T7S, R67W, 6TH P.M., DOUGLAS COUNTY, COLORADO

5.332 ACRES

PROPERTY DESCRIPTIONS:



PARCEL 1:
A TRACT OF LAND SITUATED PARTLY IN THE NORTHEAST 1/4 OF SECTION 34, AND PARTLY IN THE NORTHWEST 1/4 OF SECTION 35, ALL IN TOWNSHIP 7 SOUTH, RANGE 67 WEST OF THE 6TH PRINCIPAL MERIDIAN, COUNTY OF DOUGLAS, STATE OF COLORADO, MORE PARTICULARLY DESCRIBED AS FOLLOWS:
COMMENCING AT THE EAST 1/4 CORNER OF SAID SECTION 34;
THENCE NORTHERLY ALONG THE EAST LINE OF SAID NORTHEAST 1/4 A DISTANCE OF 379.68 FEET TO A POINT ON THE WESTERLY RIGHT OF WAY LINE OF THE STATE HIGHWAY, THE TRUE POINT OF BEGINNING;
THENCE ON AN ANGLE TO THE LEFT OF 28 DEGREES 42 MINUTES 30 SECONDS A DISTANCE OF 232.92 FEET ALONG THE SAID WESTERLY RIGHT OF WAY LINE;
THENCE ON AN ANGLE TO THE LEFT OF 90 DEGREES 00 MINUTES 00 SECONDS A DISTANCE OF 320.29 FEET TO A POINT ON THE EASTERLY RIGHT OF WAY LINE OF THE DENVER AND RIO GRANDE RAILROAD;
THENCE ON AN ANGLE TO THE LEFT OF 87 DEGREES 27 MINUTES 15 SECONDS A DISTANCE OF 305.79 FEET ALONG SAID EASTERLY RIGHT OF WAY LINE;
THENCE ON AN ANGLE TO THE LEFT 90 DEGREES 13 MINUTES 45 SECONDS A DISTANCE OF 334.15 FEET TO A POINT ON THE WESTERLY RIGHT OF WAY LINE OF THE STATE HIGHWAY;
THENCE ON AN ANGLE TO THE LEFT OF 92 DEGREES 19 MINUTES 00 SECONDS A DISTANCE OF 86.08 FEET ALONG SAID WESTERLY RIGHT OF WAY LINE TO THE POINT OF BEGINNING, COUNTY OF DOUGLAS, STATE OF COLORADO.

PARCEL 2:
A TRACT OF LAND SITUATED IN THE NORTHEAST 1/4 OF SECTION 34, TOWNSHIP 7 SOUTH, RANGE 67 WEST OF THE 6TH PRINCIPAL MERIDIAN, DOUGLAS COUNTY, COLORADO, MORE PARTICULARLY DESCRIBED AS FOLLOWS:
COMMENCING AT THE EAST ONE QUARTER CORNER OF SECTION 34; THENCE NORTH ALONG THE EAST LINE OF SAID NORTHEAST 1/4 A DISTANCE OF 379.68 FEET TO THE WEST RIGHT OF WAY LINE OF STATE HIGHWAY; THENCE NORTHWESTERLY ALONG SAID WEST RIGHT OF WAY LINE ON A DEFLECTION ANGLE TO THE LEFT OF 28 DEGREES 42 MINUTES 30 SECONDS A DISTANCE OF 232.92 FEET TO THE NORTHEASTERLY CORNER OF THE SWEENEY PROPERTY (BOOK 938, PAGE 1074 OF THE DOUGLAS COUNTY RECORDS); THENCE SOUTHWESTERLY ON A DEFLECTION ANGLE TO THE LEFT OF 90 DEGREES 00 MINUTES 00 SECONDS A DISTANCE OF 320.29 FEET TO THE NORTHWESTERLY CORNER OF THE SWEENEY PROPERTY AND TO THE TRUE POINT OF BEGINNING; THENCE SOUTHEASTERLY ON A DEFLECTION ANGLE TO THE LEFT OF 92 DEGREES 32 MINUTES 45 SECONDS ALONG A LINE 150 FEET EASTERLY OF AND PARALLEL WITH THE CENTERLINE OF THE RAILROAD A DISTANCE OF 477.83 TO THE SOUTH LINE OF THE NORTHEAST 1/4; THENCE WEST ALONG SAID SOUTH LINE A DISTANCE OF 109.49 FEET TO A LINE 50 FEET EAST OF AND PARALLEL WITH THE CENTERLINE OF THE RAILROAD; THENCE NORTHWESTERLY ALONG SAID PARALLEL LINE A DISTANCE OF 428.79 FEET TO THE WESTERLY EXTENSION OF THE NORTH LINE OF THE SWEENEY PROPERTY; THENCE EASTERLY ALONG SAID WESTERLY EXTENSION A DISTANCE OF 100.10 FEET TO THE POINT OF BEGINNING.

EXCEPTING FROM THE ABOVE ANY PORTION CONVEYED TO DOUGLAS COUNTY IN DEED RECORDED AUGUST 30, 1927 IN BOOK 73 AT PAGE 239.

PARCELS 3 AND 4:
A TRACT OF LAND SITUATED IN THE SOUTHWEST 1/4 OF THE NORTHWEST 1/4 OF SECTION 35 AND IN THE SOUTHEAST 1/4 OF THE NORTHEAST 1/4 OF SECTION 34, TOWNSHIP 7 SOUTH, RANGE 67 WEST OF THE 6TH PRINCIPAL MERIDIAN, DOUGLAS COUNTY, COLORADO, MORE PARTICULARLY DESCRIBED AS FOLLOWS:
BEGINNING AT THE SOUTHEAST CORNER OF THE SOUTHWEST 1/4 OF THE NORTHEAST 1/4 OF SAID SECTION 34;
THENCE NORTH 89 DEGREES 32 MINUTES 53 SECONDS WEST ALONG THE SOUTH LINE OF SAID SOUTHWEST 1/4 OF THE NORTHEAST 1/4 A DISTANCE OF 178.79 FEET TO THE EAST RIGHT OF WAY LINE OF THE DENVER & RIO GRANDE WESTERN RAILROAD;
THENCE NORTH 23 DEGREES 34 MINUTES 37 SECONDS WEST ALONG SAID EAST RIGHT OF WAY LINE A DISTANCE OF 172.04 FEET;
THENCE NORTH 64 DEGREES 22 MINUTES 08 SECONDS EAST A DISTANCE OF 334.15 FEET TO THE WEST RIGHT OF WAY LINE OF LIGGETT ROAD;
THENCE SOUTH 27 DEGREES 56 MINUTES 52 SECONDS EAST ALONG SAID WEST RIGHT OF WAY LINE A DISTANCE OF 347.75 FEET TO THE SOUTH LINE OF THE SOUTHWEST 1/4 OF THE NORTHWEST 1/4 OF SAID SECTION 35;
THENCE NORTH 89 DEGREES 03 MINUTES 33 SECONDS WEST ALONG SAID SOUTH LINE A DISTANCE OF 216.68 FEET TO THE POINT OF BEGINNING.

EXCEPTING FROM THE ABOVE ANY PORTION CONVEYED TO DOUGLAS COUNTY IN DEED RECORDED AUGUST 30, 1927 IN BOOK 73 AT PAGE 239.

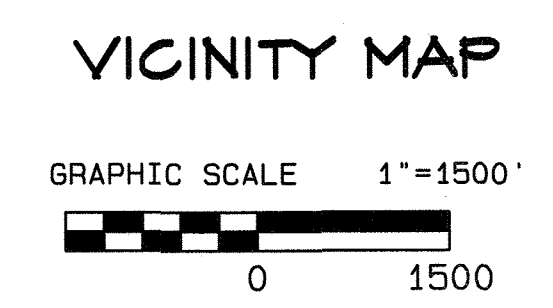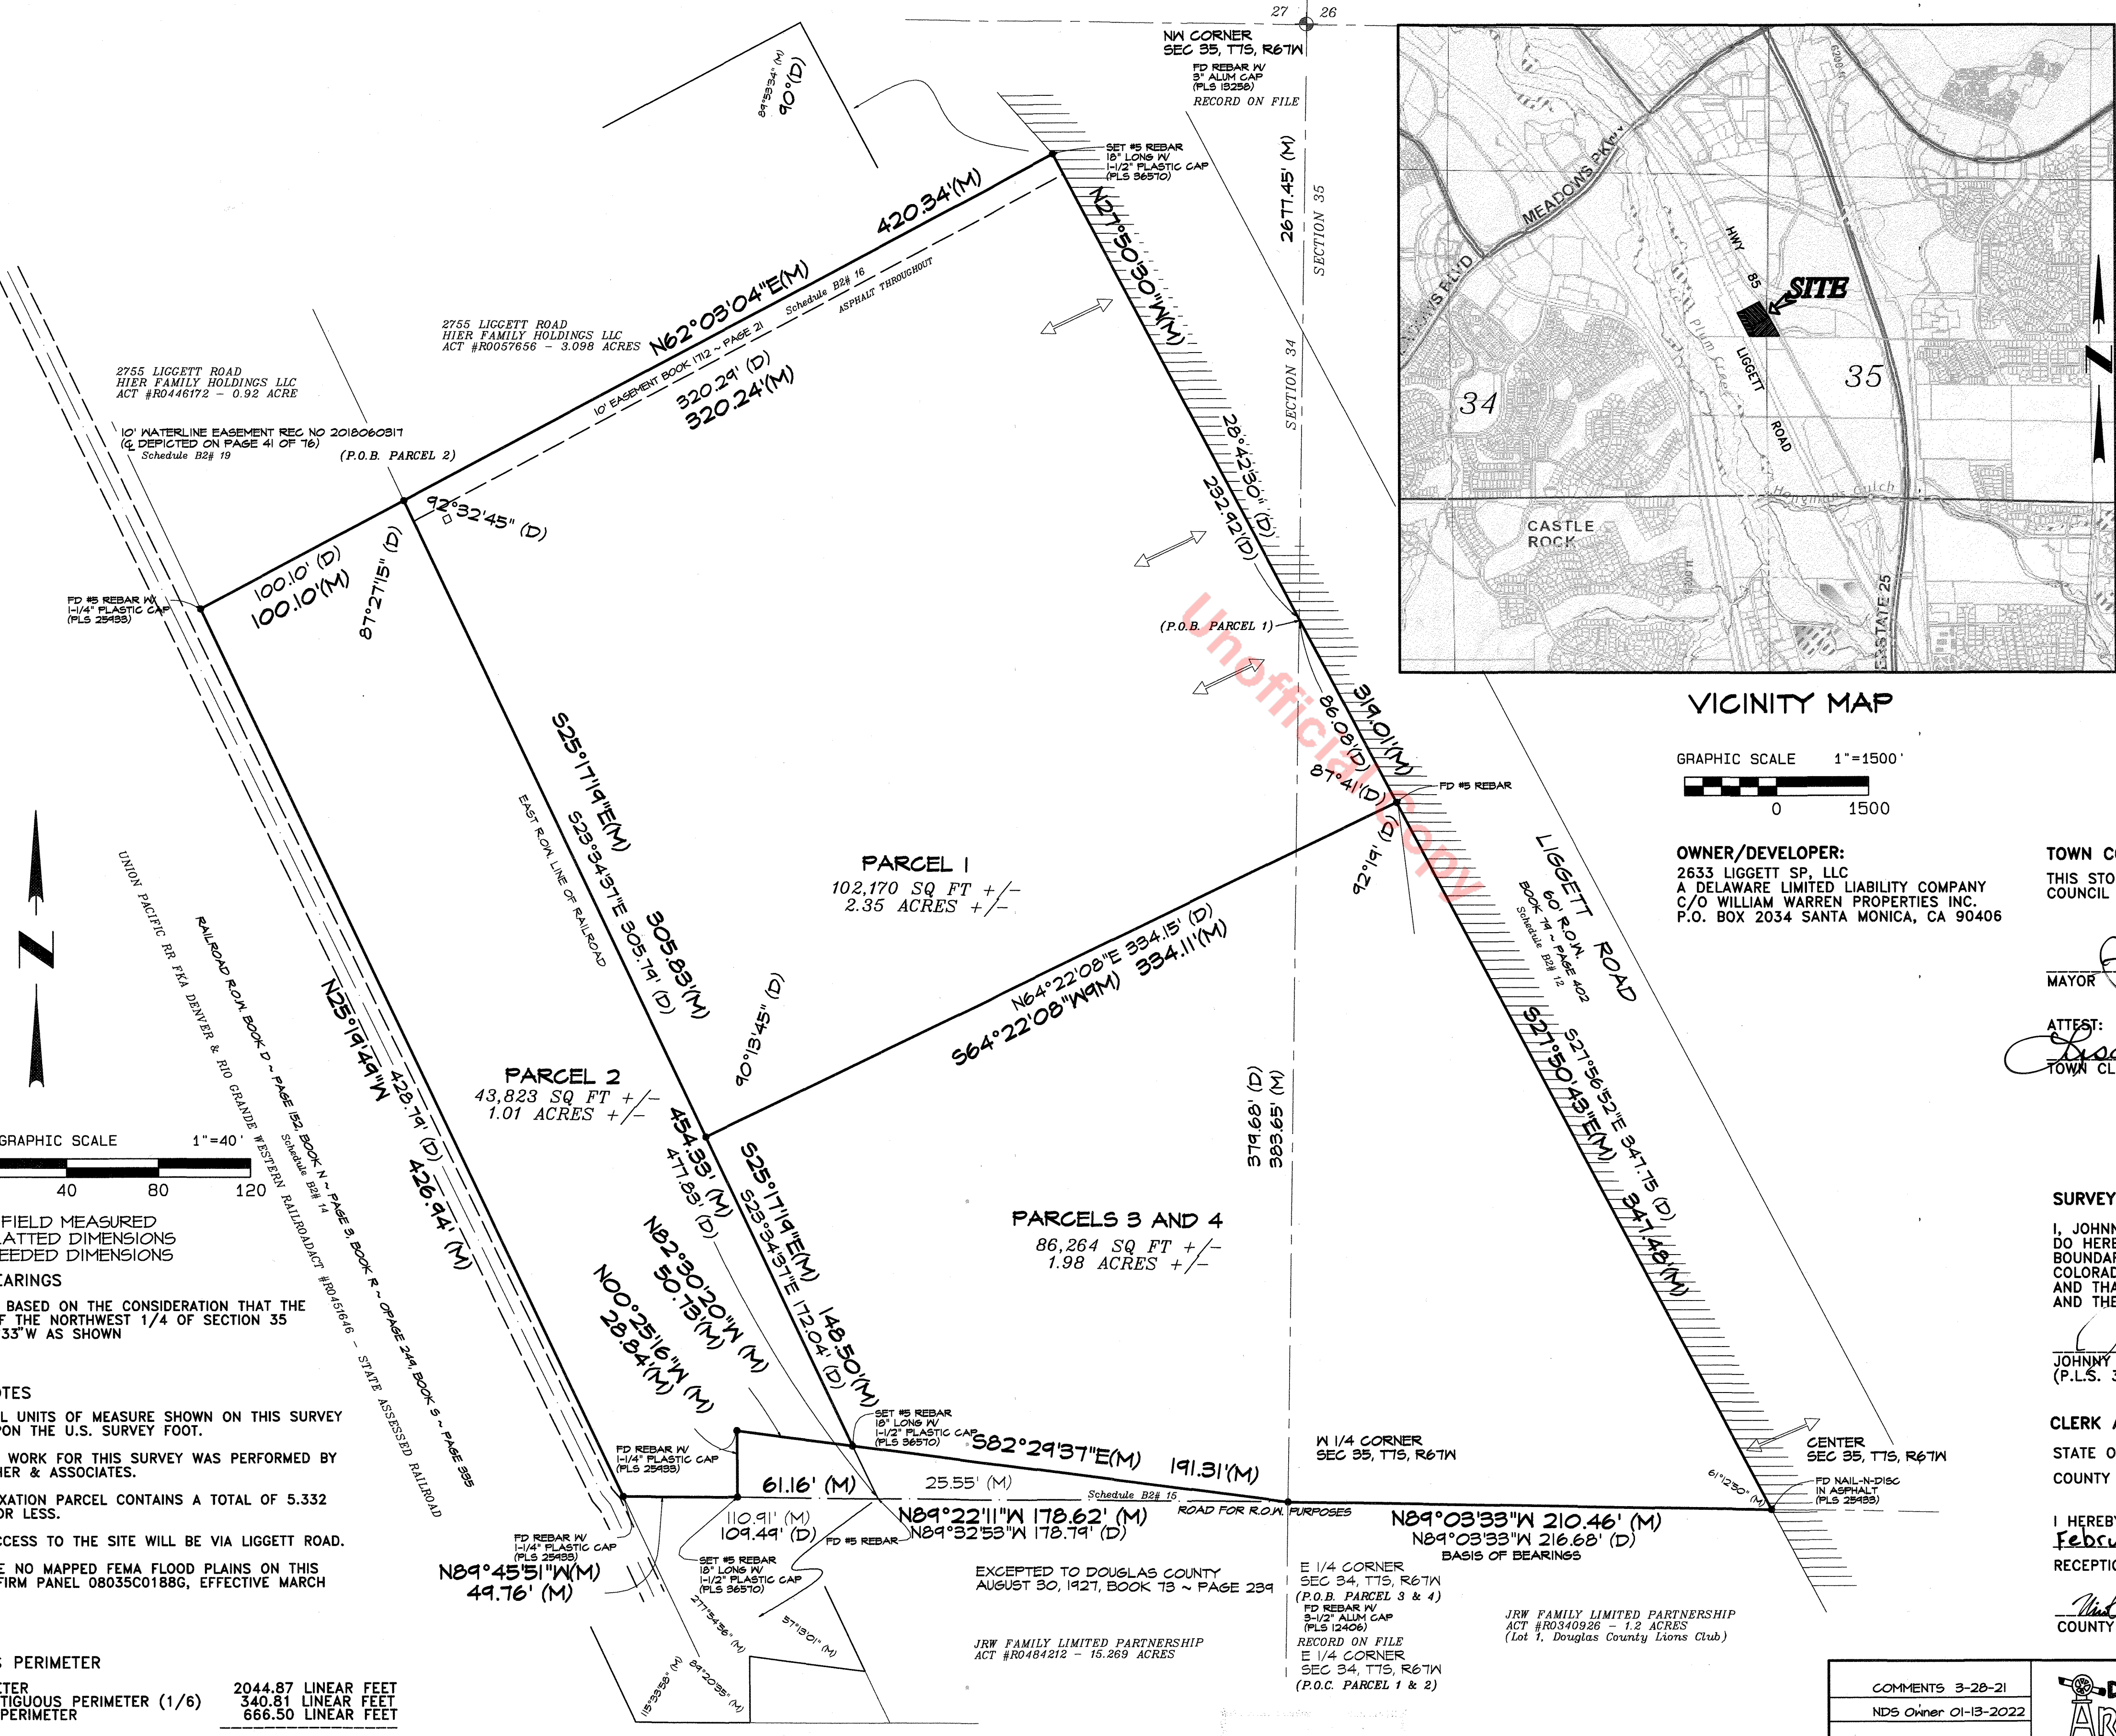

OWNER/DEVELOPER:
2633 LIGGETT SP, LLC
A DELAWARE LIMITED LIABILITY COMPANY
C/O WILLIAM WARREN PROPERTIES INC
P.O. BOX 2034 SANTA MONICA, CA 90406

TOWN COUNCIL APPROVAL
THIS STORQUEST - LIGGETT ROAD ANNEXATION MAP WAS APPROVED BY THE TOWN COUNCIL OF THE TOWN OF CASTLE ROCK, COLORADO ON THE 21ST DAY OF SEPTEMBER, 2021.

MAYOR: *[Signature]*
ATTEST: *[Signature]*
TOWN CLERK

SURVEYOR'S CERTIFICATE
I, JOHNNY CALVIN HICKS, A PROFESSIONAL LAND SURVEYOR IN THE STATE OF COLORADO, DO HEREBY CERTIFY THAT MORE THAN ONE-SIXTH (1/6) (OR 16.7%) OF THE EXTERNAL BOUNDARY OF THE AREA PROPOSED TO BE ANNEXED TO THE TOWN OF CASTLE ROCK, COLORADO, IS CONTIGUOUS WITH THE BOUNDARIES OF THE ANNEXING MUNICIPALITY, AND THAT THIS ANNEXATION PLAT COMPLIES WITH THE COLORADO STATE STATUTES AND THE TOWN OF CASTLE ROCK, COLORADO CODES PERTAINING THERETO.

JOHNNY CALVIN HICKS, SURVEYOR
DATE: 1/28/22

CLERK AND RECORDER'S CERTIFICATE
STATE OF COLORADO }
COUNTY OF DOUGLAS } SS

I HEREBY CERTIFY THAT THIS PLAT WAS FILED IN MY OFFICE ON THIS 10th DAY OF February, 2022 A.D., AT 9:28 A.M. P.M., AND WAS RECORDED AT RECEPTION NUMBER 2022010404

[Signature]
COUNTY CLERK AND RECORDER

GRAPHIC SCALE 1"=40'
0 40 80 120

(M)=FIELD MEASURED
(P)=PLATTED DIMENSIONS
(D)=DEEDED DIMENSIONS

BASIS OF BEARINGS
BEARINGS ARE BASED ON THE CONSIDERATION THAT THE SOUTH LINE OF THE NORTHWEST 1/4 OF SECTION 35 BEARS N89°03'33"W AS SHOWN

- GENERAL NOTES**
1. THE LINEAL UNITS OF MEASURE SHOWN ON THIS SURVEY ARE BASED UPON THE U.S. SURVEY FOOT.
 2. THE FIELD WORK FOR THIS SURVEY WAS PERFORMED BY DAVID E. ARCHER & ASSOCIATES.
 3. THE ANNEXATION PARCEL CONTAINS A TOTAL OF 5.332 ACRES MORE OR LESS.
 4. PUBLIC ACCESS TO THE SITE WILL BE VIA LIGGETT ROAD.
 5. THERE ARE NO MAPPED FEMA FLOOD PLAINS ON THIS PARCEL, PER FIRM PANEL 08035C0188G, EFFECTIVE MARCH 16, 2016.

CONTIGUOUS PERIMETER

TOTAL PERIMETER	2044.87 LINEAR FEET
MINIMUM CONTIGUOUS PERIMETER (1/6)	340.81 LINEAR FEET
CONTIGUOUS PERIMETER	666.50 LINEAR FEET

EXCEPTED TO DOUGLAS COUNTY AUGUST 30, 1927, BOOK 73 ~ PAGE 239

JRW FAMILY LIMITED PARTNERSHIP ACT #R044212 - 15.269 ACRES

JRW FAMILY LIMITED PARTNERSHIP ACT #R0340936 - 1.2 ACRES (Lot 1, Douglas County Lions Club)

NOTICE: According to Colorado law you must commence any legal action based upon any defect in this survey within three years after you first discover such defect. In no event, may any action based upon any defect in this survey be commenced more than ten years from the date of the certification shown hereon.

COMMENTS 3-28-21
NDS Owner 01-13-2022

DAVID E. ARCHER & ASSOCIATES, INC.
LAND DEVELOPMENT CONSULTING SURVEYING & ENGINEERING
PHONE (303) 688-4642
105 WILCOX ST. CASTLE ROCK, COLORADO 80104

TITLE ANNEXATION	STORQUEST - LIGGETT ROAD
SCALE 1"=40'	In Sec.s 34&35, Township 7 South, Range 67 West, 6th PM, Douglas County, Colorado. ANX1-0001
DATE 04-27-2021	
CLIENT THE WILLIAM WARREN GROUP	
SHEET 1 of 1	JOB NUMBER 13-1192