



ALEXANDER PLACE - AMENDMENT NO. 1
LSAR - LAND SUITABILITY ANALYSIS REPORT

A TRACT OF LAND LOCATED IN THE NORTH ONE HALF OF SECTION 26,
TOWNSHIP 7 SOUTH, RANGE 67 WEST OF THE 6TH PRINCIPAL MERIDIAN
TOWN OF CASTLE ROCK, COUNTY OF DOUGLAS, STATE OF COLORADO

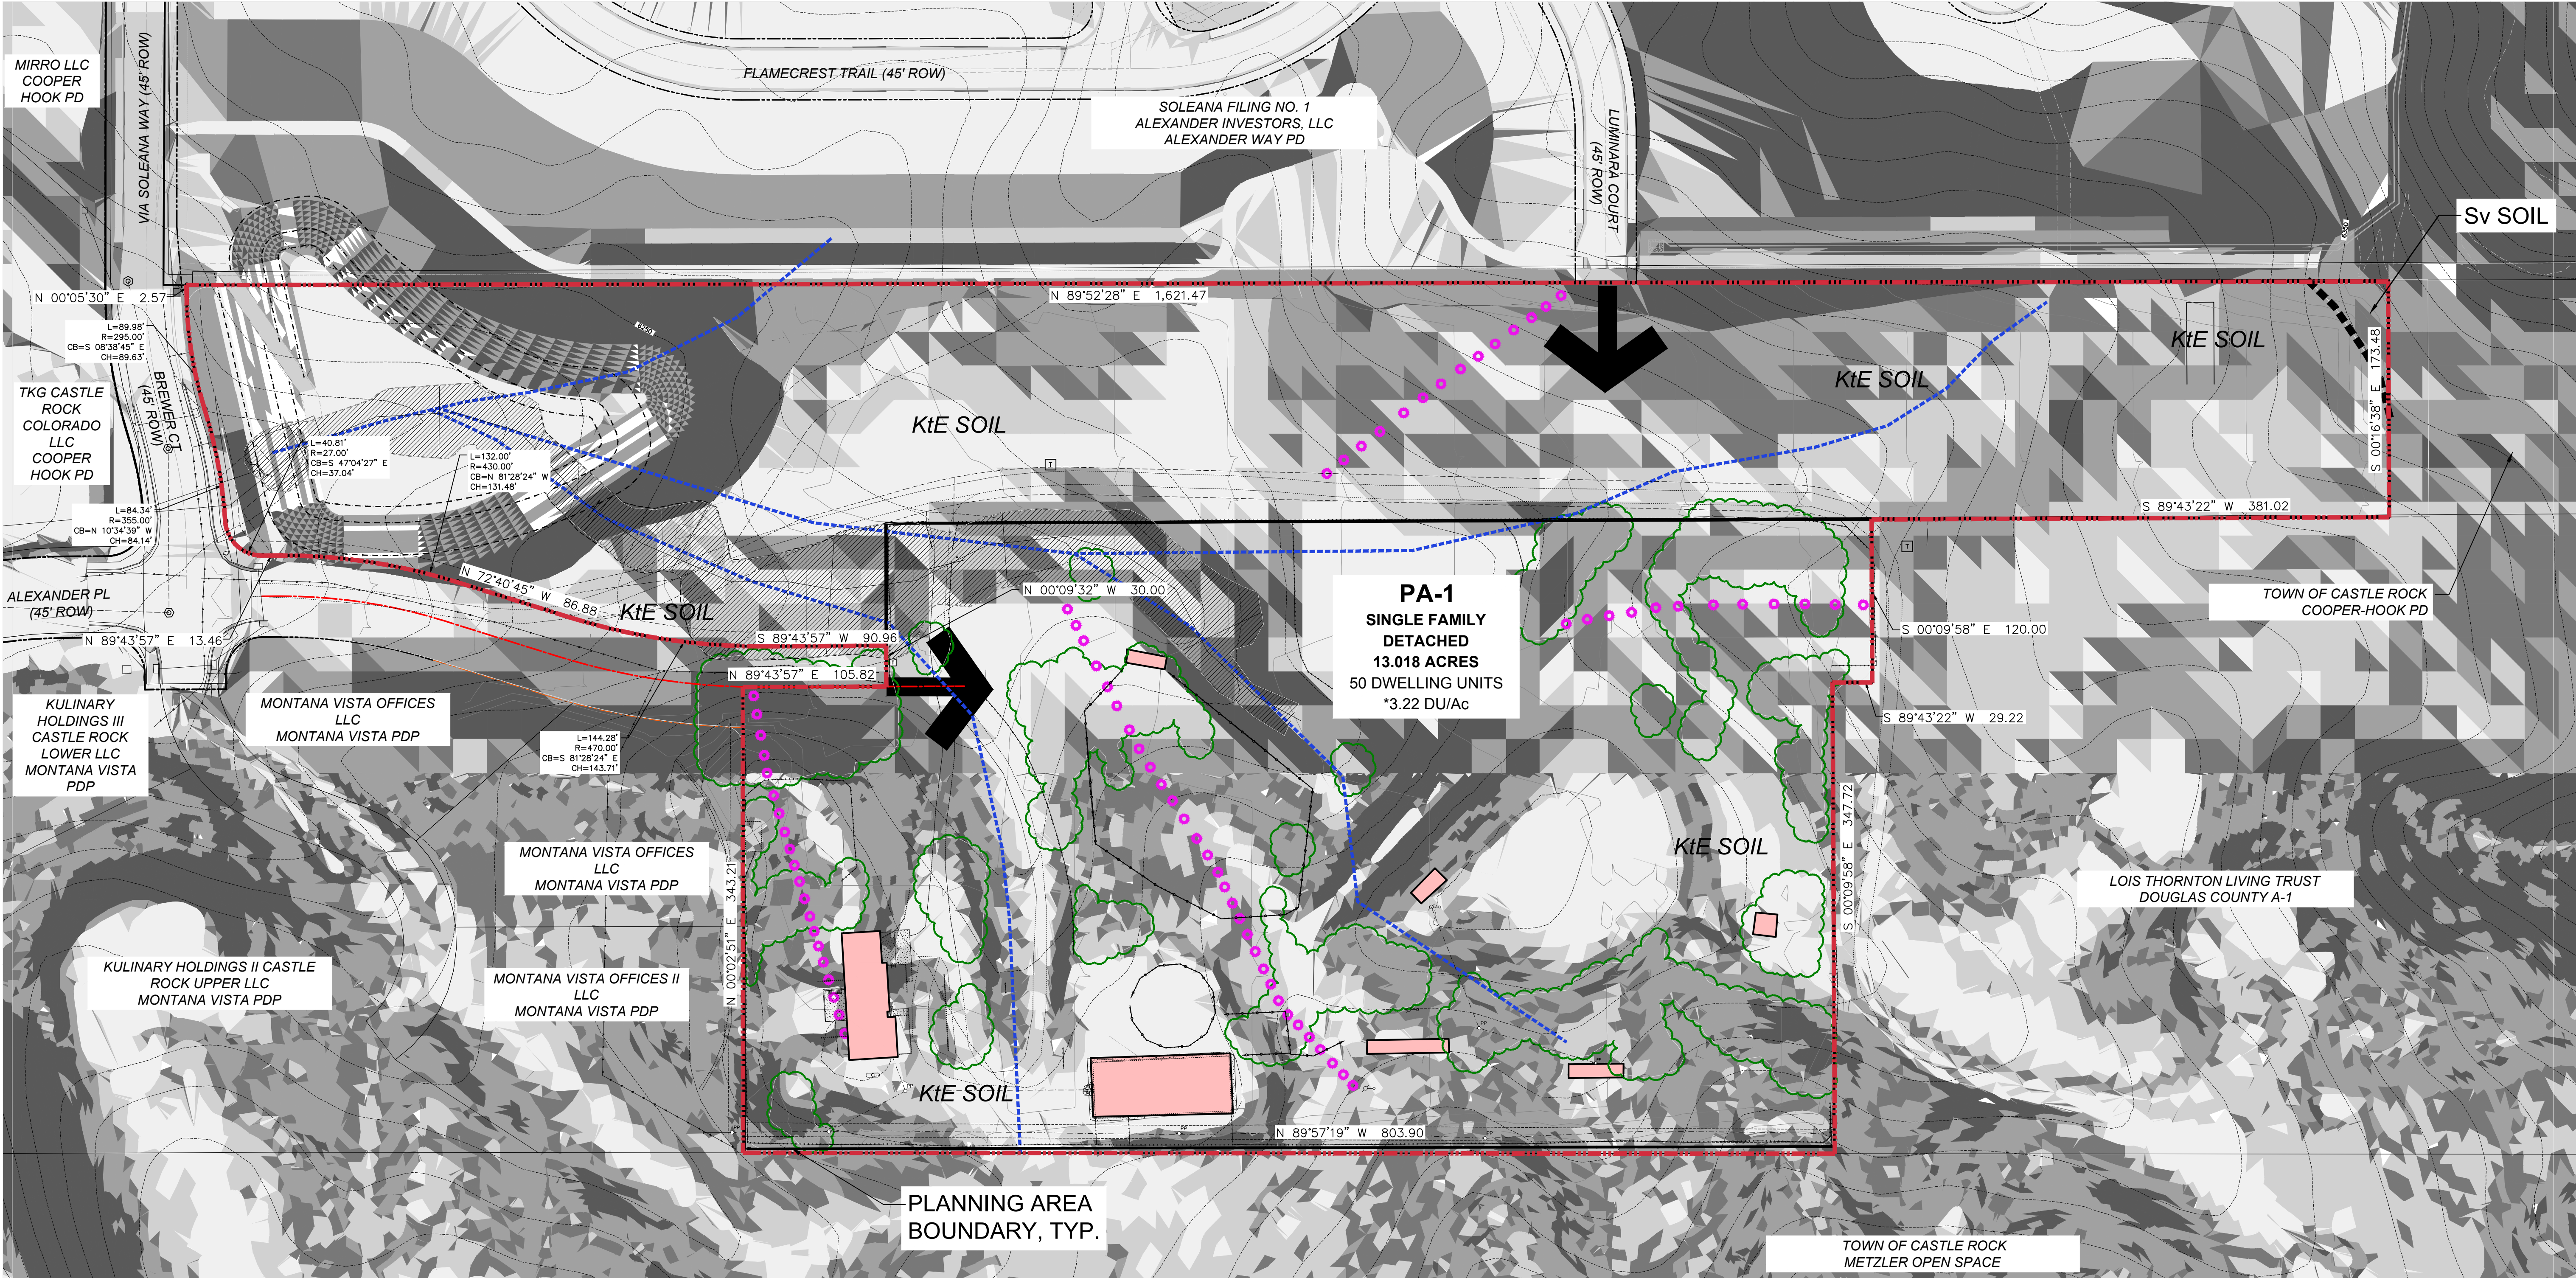

LEGEND

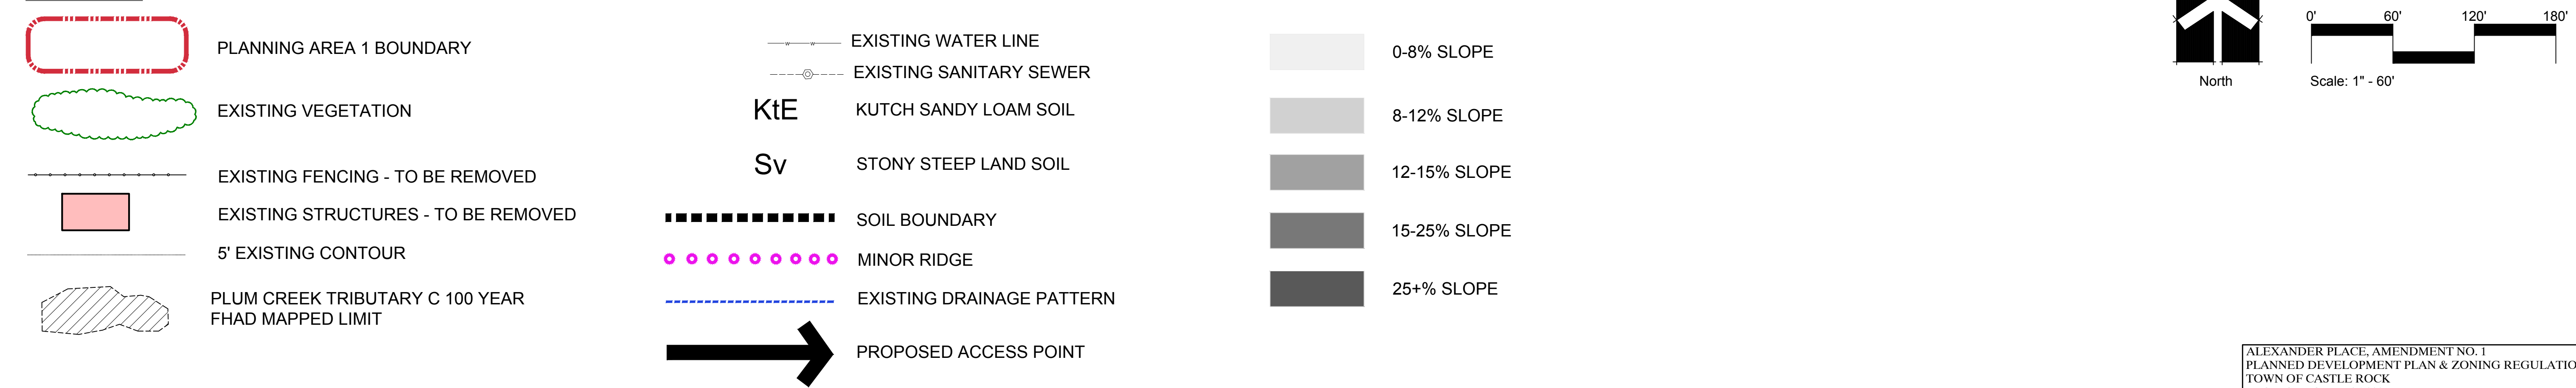

henry design group
Landscape Architecture • Planning • Entitlements
1501 Wazee Street Suite 1-C • Denver, CO 80202
303.446.2568 • henydesigngroup.com

IMEG

No.	Rev.	Date	Revision Type
2	07/01/2026	2ND SUBMITTAL	
3	07/30/2026	3RD SUBMITTAL	
4	06/11/2026	4TH SUBMITTAL	
5			
6			
7			

Designed By: HDG Date: 05/11/2026 Sheet:
Prepared By: HDG Job No.:
Checked By: KZH

TOWN OF CASTLE ROCK, COLORADO

LAND SUITABILITY ANALYSIS REPORT

LSAR / EXISTING CONDITIONS

Location:

Plan Set:

Sheet Name:

STAMP:

ALEXANDER PLACE, AMENDMENT NO. 1
PLANNED DEVELOPMENT PLAN & ZONING REGULATIONS
TOWN OF CASTLE ROCK
PROJECT NO. PDP26-0001