

CANYONS FAR SOUTH FILING NO. 1

TRACTS V & X, CANYONS SOUTH FILING NO. 1A, 3RD AMENDMENT,
AND PORTIONS OF THE SOUTH HALF OF SECTION 30 & THE NORTH HALF OF SECTION 31, TOWNSHIP 7 SOUTH, RANGE 66 WEST,
AND A PORTION OF THE SOUTHEAST QUARTER OF SECTION 25, TOWNSHIP 7 SOUTH, RANGE 67 WEST, ALL OF THE SIXTH PRINCIPAL MERIDIAN,
TOWN OF CASTLE ROCK, COUNTY OF DOUGLAS, STATE OF COLORADO.
262.703 ACRES – 326 RESIDENTIAL LOTS – 14 TRACTS SB_____–_____

AZTEC RESPONSES
(2025-06-24)

LEGAL DESCRIPTION

SEE SHEET 2

DEDICATION STATEMENT

THE UNDERSIGNED, BEING ALL THE OWNERS, MORTGAGEES, BENEFICIARIES OF DEEDS OF TRUST AND HOLDERS OF OTHER INTERESTS IN THE LAND DESCRIBED HEREIN, HAVE LAID OUT, SUBDIVIDED AND PLATTED SAID LAND INTO LOTS, TRACTS, STREETS AND EASEMENTS AS SHOWN HEREON UNDER THE NAME AND SUBDIVISION OF CANYONS FAR SOUTH FILING NO. 1. THE UTILITY EASEMENTS SHOWN HEREON ARE HEREBY DEDICATED FOR PUBLIC UTILITIES AND CABLE COMMUNICATION SYSTEMS AND OTHER PURPOSES AS SHOWN HEREON. THE ENTITIES RESPONSIBLE FOR PROVIDING THE SERVICES FOR WHICH THE EASEMENTS ARE ESTABLISHED ARE HEREBY GRANTED THE PERPETUAL RIGHT OF INGRESS AND EGRESS FROM AND TO ADJACENT PROPERTIES FOR INSTALLATION, MAINTENANCE AND REPLACEMENT OF UTILITY LINES AND RELATED FACILITIES. EMBARK AVENUE, EDGEROCK BOULEVARD, SEEKER PLACE, UPHILL LANE, CLOUDSCAPE POINT, SOLACE AVENUE, DAPHINE STREET, DAYLILY COURT, ELEVATE COURT, ELEVATE LANE, CAPER LANE, RESPIRE POINT, PRISM POINT, UPSIDE COURT, ROVE WAY, ROVE LANE AND PRIVET POINT, RIGHTS-OF-WAYS AS SHOWN HEREON ARE DEDICATED AND CONVEYED TO THE TOWN OF CASTLE ROCK, COLORADO, IN FEE SIMPLE ABSOLUTE, WITH MARKETABLE TITLE, FOR PUBLIC USES AND PURPOSES. UTILITY EASEMENTS, SIGHT DISTANCE EASEMENTS, SLOPE EASEMENTS, DRAINAGE AND BLANKET ACCESS EASEMENTS ARE DEDICATED AND CONVEYED TO THE TOWN OF CASTLE ROCK, COLORADO, FOR PUBLIC USES AND PURPOSES.

OWNER:

CANYONS SOUTH, LLC, A DELAWARE LIMITED LIABILITY COMPANY

BY: HT CANYONS SOUTH DEVELOPMENT LLC, ITS GENERAL PARTNER

BY: HT CANYONS SOUTH LP, ITS SOLE MEMBER

BY: HINES CANYONS SOUTH LLC, ITS GENERAL PARTNER

BY: HINES CANYONS SOUTH ASSOCIATES LP, ITS SOLE MEMBER

BY: HINES INVESTMENT MANAGEMENT HOLDINGS LIMITED PARTNERSHIP, ITS GENERAL PARTNER

BY: _____
NAME: ROBERT W. WITTE
TITLE: SENIOR MANAGING DIRECTOR

STATE OF TEXAS)
COUNTY OF DALLAS) SS.

THE FOREGOING INSTRUMENT WAS ACKNOWLEDGED BEFORE ME THIS _____ DAY OF _____, 20____ BY ROBERT W. WITTE, THE SENIOR MANAGING DIRECTOR OF HINES INVESTMENT MANAGEMENT HOLDINGS LIMITED PARTNERSHIP, AS GENERAL PARTNER OF HINES CANYONS SOUTH ASSOCIATES LP, AS SOLE MEMBER OF HINES CANYONS SOUTH LLC, AS GENERAL PARTNER OF HT CANYONS SOUTH LP, AS SOLE MEMBER OF HT CANYONS SOUTH DEVELOPMENT LLC, AS GENERAL PARTNER OF HT CANYONS SOUTH DEVELOPMENT LP, ON BEHALF OF SAID ENTITIES.

WITNESS MY HAND AND OFFICIAL SEAL.

MY COMMISSION EXPIRES: _____

NOTARY PUBLIC

BENEFICIARY OF DEED OF TRUST:

CENTENNIAL LOAN STAR LLC, A TEXAS LIMITED LIABILITY COMPANY

BY: _____ TITLE _____


STATE OF TEXAS)
COUNTY OF _____) SS.

ACKNOWLEDGED BEFORE ME THIS _____ DAY OF _____, 20____ BY _____, AS _____ OF CENTENNIAL LOAN STAR LLC, A TEXAS LIMITED LIABILITY COMPANY

WITNESS MY HAND AND OFFICIAL SEAL.

MY COMMISSION EXPIRES: _____

NOTARY PUBLIC OF TEXAS

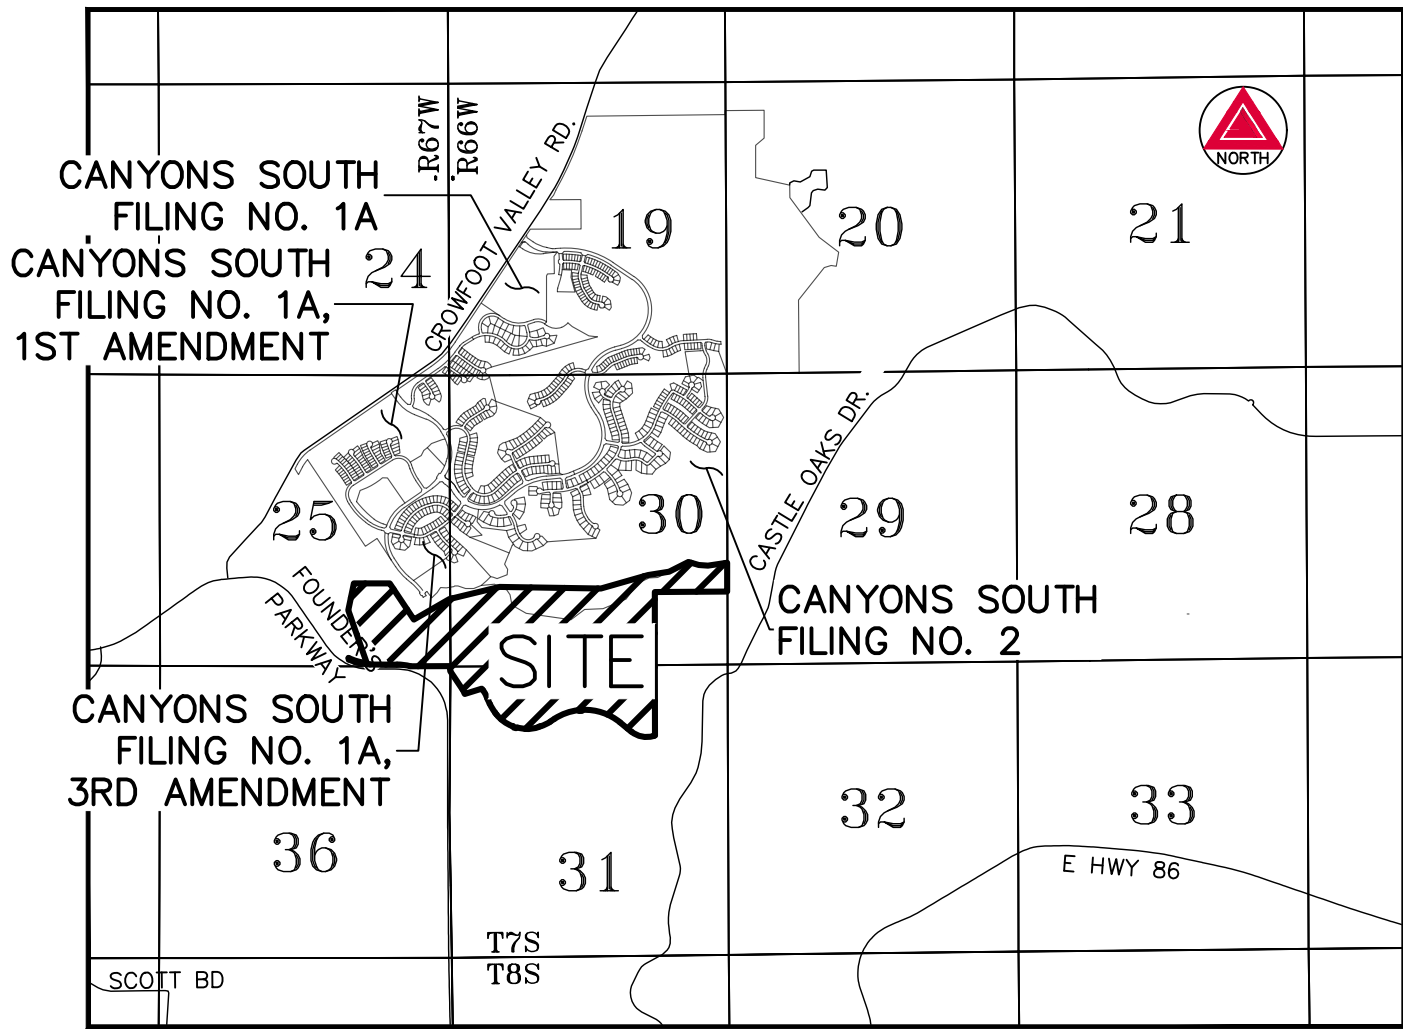

VICINITY MAP

SCALE 1" = 3500'

ACCEPTANCE CERTIFICATE

THE DEDICATION OF TRACTS A, I, J, K AND M ARE HEREBY ACCEPTED FOR OWNERSHIP AND MAINTENANCE BY THE TOWN OF CASTLE ROCK, ACCEPTANCE OF TRAILS, STORM SEWER STRUCTURES LOCATED OUTSIDE OF THE PUBLIC RIGHT-OF-WAY, NON EXCLUSIVE UTILITY EASEMENTS ACROSS THE TRACTS.

TOWN OF CASTLE ROCK

BY: _____

TITLE: _____

STATE OF COLORADO)
COUNTY OF _____) SS.

ACKNOWLEDGED BEFORE ME THIS _____ DAY OF _____, 20____ BY _____ AS _____ OF _____

TOWN OF CASTLE ROCK

MY COMMISSION EXPIRES: _____

WITNESS MY HAND AND OFFICIAL SEAL.

NOTARY REPUBLIC _____

SHEET INDEX

SHEET 1 COVER SHEET, SIGNATURES
SHEET 2 LEGAL DESCRIPTION, GENERAL NOTES, TRACT & LAND SUMMARY TABLES
SHEETS 3 OVERALL BOUNDARY
SHEET 4 OVERALL LAYOUT
SHEETS 5-14 LOT DETAILS
SHEET 15 LINE & CURVE TABLES

TITLE VERIFICATION

WE, FIDELITY NATIONAL TITLE INSURANCE COMPANY, DO HEREBY CERTIFY THAT WE HAVE EXAMINED THE TITLE OF ALL LAND PLATTED HEREON AND THAT TITLE TO SUCH LAND IS IN THE DEDICATOR(S) IS FREE AND CLEAR OF ALL LIENS, TAXES AND ENCUMBRANCES, EXCEPT AS SHOWN ON

TITLE COMMITMENT NO. 100–N0042283–020–LM1, AMENDMENT NO. 6

FIDELITY NATIONAL TITLE INSURANCE COMPANY

TITLE: _____

DATE: _____

BY: _____

STATE OF COLORADO)
COUNTY OF _____) SS.

ACKNOWLEDGED BEFORE ME THIS _____ DAY OF _____, 20____

BY _____, AS _____ OF FIDELITY NATIONAL TITLE INSURANCE COMPANY

WITNESS MY HAND AND OFFICIAL SEAL:

MY COMMISSION EXPIRES: _____

NOTARY REPUBLIC _____

SURVEYOR'S CERTIFICATE

I, MICHAEL J. NOFFSINGER, A DULY LICENSED PROFESSIONAL LAND SURVEYOR IN THE STATE OF COLORADO, DO HEREBY CERTIFY THAT THIS PLAT TRULY AND CORRECTLY REPRESENTS THE RESULTS OF A SURVEY MADE ON MARCH 31, 2023 BY ME OR UNDER MY DIRECT SUPERVISION AND THAT ALL MONUMENTS EXIST AS SHOWN HEREON, THAT MATHEMATICAL CLOSURE ERRORS ARE LESS THAN 1:50,000 (SECOND ORDER); AND THAT SAID PLAT HAS BEEN PREPARED IN FULL COMPLIANCE WITH ALL APPLICABLE LAWS OF THE STATE OF COLORADO DEALING WITH MONUMENTS, SUBDIVISIONS OR SURVEYING OF LAND AND ALL APPLICABLE PROVISIONS OF THE DOUGLAS COUNTY SUBDIVISION RESOLUTION. THIS CERTIFICATION IS BASED ON MY KNOWLEDGE, INFORMATION AND BELIEF AND IS NOT A GUARANTY OR WARRANTY, EITHER EXPRESS OR IMPLIED.

I ATTEST THE ABOVE ON THIS _____ DAY OF _____, 20____.

FOR REVIEW

MICHAEL J. NOFFSINGER
COLORADO REGISTERED PROFESSIONAL LAND SURVEYOR NO. 38367
FOR AND ON BEHALF OF AZTEC CONSULTANTS, INC.

NOTICE: ACCORDING TO COLORADO LAW, YOU MUST COMMENCE ANY LEGAL ACTION BASED UPON ANY DEFECT IN THIS SURVEY WITHIN THREE YEARS AFTER YOU FIRST DISCOVER SUCH DEFECT. IN NO EVENT, MAY ANY ACTION BASED UPON ANY DEFECT IN THIS SURVEY BE COMMENCED MORE THAN TEN YEARS FROM THE DATE OF THE CERTIFICATION SHOWN HEREON.

STATEMENT OF DIRECTOR OF DEVELOPMENT SERVICES APPROVAL

THIS PLAT WAS APPROVED BY THE DIRECTOR OF DEVELOPMENT SERVICES OF THE TOWN OF CASTLE ROCK,

COLORADO, THIS _____ DAY OF _____, 20____.

DIRECTOR OF DEVELOPMENT SERVICES

STATEMENT OF TOWN APPROVAL AND ACCEPTANCE

ON BEHALF OF THE TOWN COUNCIL OF THE TOWN OF CASTLE ROCK, COLORADO, I HEREBY CERTIFY THAT THIS PLAT WAS APPROVED IN ACCORDANCE WITH ALL APPLICABLE REGULATIONS AND THAT THE DEDICATIONS ON THIS PLAT ARE HEREBY ACCEPTED BY THE TOWN.

ATTEST: TOWN OF CASTLE ROCK

TOWN CLERK

TOWN MANAGER

DATE

DATE

CLERK AND RECORDER'S CERTIFICATE

STATE OF COLORADO)
COUNTY OF DOUGLAS) SS.

I HEREBY CERTIFY THAT THIS PLAT WAS FILED IN MY OFFICE ON THIS _____ DAY OF _____

20____ A.D. AT _____ A.M./P.M. AND WAS RECORDED AT

RECEPTION NO. _____

DOUGLAS COUNTY CLERK AND RECORDER



300 East Mineral Ave., Suite 1
Littleton, Colorado 80122
Phone: (303) 713-1898
Fax: (303) 713-1897
www.aztecconsultants.com

CANYONS FAR SOUTH FILING NO. 1

DATE OF PREPARATION:

03-25-2024

SCALE:

N/A

PORTION OF SEC 30 & SEC 31, T7S, R66W, 6TH P.M.
& SEC 25, T7S, R67W, 6TH P.M.
DOUGLAS COUNTY, COLORADO

SHEET 1 OF 15

LAST REVISED: 3/6/2025

AzTec Proj. No.: 190523-02

Drawn By: BAM

CANYONS FAR SOUTH FILING NO. 1

TRACTS V & X, CANYONS SOUTH FILING NO. 1A, 3RD AMENDMENT,

AND PORTIONS OF THE SOUTH HALF OF SECTION 30 & THE NORTH HALF OF SECTION 31, TOWNSHIP 7 SOUTH, RANGE 66 WEST,

AND A PORTION OF THE SOUTHEAST QUARTER OF SECTION 25, TOWNSHIP 7 SOUTH, RANGE 67 WEST, ALL OF THE SIXTH PRINCIPAL MERIDIAN,

TOWN OF CASTLE ROCK, COUNTY OF DOUGLAS, STATE OF COLORADO.

262.703 ACRES – 326 RESIDENTIAL LOTS – 14 TRACTS SB-----

LEGAL DESCRIPTION

A PARCEL OF LAND BEING TRACTS V & X, CANYONS SOUTH FILING NO. 1A, 3RD AMENDMENT, PER PLAT RECORDED AT RECEPTION NO. 2021023312, IN THE RECORDS OF THE DOUGLAS COUNTY, COLORADO CLERK AND RECORDER'S OFFICE AND PORTIONS OF THE SOUTH HALF OF SECTION 30 AND THE NORTH HALF OF SECTION 31, TOWNSHIP 7 SOUTH, RANGE 66 WEST & THE SOUTHEAST QUARTER OF SECTION 25, TOWNSHIP 7 SOUTH, RANGE 67 WEST OF THE SIXTH PRINCIPAL MERIDIAN, COUNTY OF DOUGLAS, STATE OF COLORADO, BEING MORE PARTICULARLY DESCRIBED AS FOLLOWS:

COMMENCING AT THE EAST QUARTER CORNER OF SAID SECTION 30;

THENCE SOUTH 00°03'56" EAST, A DISTANCE OF 798.31 FEET, ALONG THE EAST LINE OF THE NORTHEAST QUARTER OF THE SOUTHEAST QUARTER OF SAID SECTION 30 TO THE NORTHEAST CORNER OF SAID TRACT X AND THE POINT OF BEGINNING;

THENCE CONTINUING ALONG SAID EAST LINE, SOUTH 00°03'56" EAST, A DISTANCE OF 525.32 FEET TO THE SOUTH SIXTEENTH CORNER OF SECTIONS 30 AND 29, ALSO BEING THE NORTHEASTERLY CORNER OF LOT 15, BLOCK 2, NORTH CASTLE OAKS, PER PLAT RECORDED AT RECEPTION NO. 150556, SAID DOUGLAS COUNTY RECORDS;

THENCE ALONG THE NORTH AND WEST LINES OF SAID CASTLE OAKS, THE FOLLOWING 3 COURSES:

- SOUTH 89°33'53" WEST, A DISTANCE OF 1,319.46 FEET TO THE SOUTHEAST SIXTEENTH CORNER OF SAID SECTION 30;
- SOUTH 00°04'19" EAST, A DISTANCE OF 1,325.27 FEET ALONG THE WEST LINE OF THE SOUTHEAST QUARTER OF THE SOUTHEAST QUARTER OF SAID SECTION 30 TO THE EAST SIXTEENTH CORNER OF SAID SECTIONS 30 AND 31;
- SOUTH 00°07'26" EAST, A DISTANCE OF 1,289.64 FEET ALONG THE EAST LINE OF THE WEST HALF OF THE NORTHEAST QUARTER OF SAID SECTION 31;

THENCE DEPARTING SAID WEST LINE, SOUTH 73°44'56" WEST, A DISTANCE OF 35.76 FEET TO THE BEGINNING OF A TANGENT CURVE CONCAVE NORTHERLY HAVING A RADIUS OF 436.00 FEET;

THENCE WESTERLY ALONG SAID CURVE THROUGH A CENTRAL ANGLE OF 55°32'17", AN ARC LENGTH OF 422.62 FEET;

THENCE TANGENT TO SAID CURVE, NORTH 50°42'47" WEST, A DISTANCE OF 264.87 FEET TO THE BEGINNING OF A TANGENT CURVE CONCAVE SOUTHERLY HAVING A RADIUS OF 1,014.00 FEET;

THENCE WESTERLY ALONG SAID CURVE THROUGH A CENTRAL ANGLE OF 41°32'16", AN ARC LENGTH OF 735.12 FEET;

THENCE NON-TANGENT TO SAID CURVE, SOUTH 41°28'14" WEST, A DISTANCE OF 20.90 FEET TO THE BEGINNING OF A NON-TANGENT CURVE CONCAVE SOUTHERLY HAVING A RADIUS OF 999.00 FEET, THE RADIUS POINT OF SAID CURVE BEARS SOUTH 03°04'45" EAST;

THENCE WESTERLY ALONG SAID CURVE THROUGH A CENTRAL ANGLE OF 02°34'52", AN ARC LENGTH OF 45.00 FEET;

THENCE NON-TANGENT TO SAID CURVE, NORTH 50°12'36" WEST, A DISTANCE OF 20.90 FEET TO THE BEGINNING OF A NON-TANGENT CURVE CONCAVE SOUTHERLY HAVING A RADIUS OF 1,014.00 FEET, THE RADIUS POINT OF SAID CURVE BEARS SOUTH 06°29'20" EAST;

THENCE WESTERLY ALONG SAID CURVE THROUGH A CENTRAL ANGLE OF 26°27'39", AN ARC LENGTH OF 468.29 FEET;

THENCE TANGENT TO SAID CURVE, SOUTH 57°03'01" WEST, A DISTANCE OF 96.59 FEET TO THE BEGINNING OF A TANGENT CURVE CONCAVE NORTHWESTERLY HAVING A RADIUS OF 756.00 FEET;

THENCE NORTHWESTERLY ALONG SAID CURVE THROUGH A CENTRAL ANGLE OF 14°38'48", AN ARC LENGTH OF 193.26 FEET TO THE BEGINNING OF A REVERSE CURVE CONCAVE SOUTHERLY HAVING A RADIUS OF 1,015.00 FEET;

THENCE WESTERLY ALONG SAID CURVE THROUGH A CENTRAL ANGLE OF 61°03'56", AN ARC LENGTH OF 33.41 FEET HAVING A RADIUS OF 61.00 FEET;

THENCE WESTERLY ALONG SAID CURVE THROUGH A CENTRAL ANGLE OF 76°03'56", AN ARC LENGTH OF 250.55 FEET HAVING A RADIUS OF 76.00 FEET;

THENCE WESTERLY ALONG SAID CURVE THROUGH A CENTRAL ANGLE OF 153.81 FEET;

THENCE NON-TANGENT TO SAID CURVE, NORTH 72°42'43" WEST, A DISTANCE OF 18.44 FEET TO THE POINT OF SAID CURVE BEARS SOUTH 09°56'08" WEST, A DISTANCE OF 864.00 FEET;

THENCE WESTERLY ALONG SAID CURVE THROUGH A CENTRAL ANGLE OF 149.83 FEET;

THENCE NORTHWESTERLY ALONG SAID CURVE THROUGH A CENTRAL ANGLE OF 09°56'08", AN ARC LENGTH OF 149.83 FEET;

THENCE NORTHWESTERLY ALONG SAID CURVE THROUGH A CENTRAL ANGLE OF 30°12'32", AN ARC LENGTH OF 361.69 FEET;

THENCE TANGENT TO SAID CURVE, NORTH 38°19'08" WEST, A DISTANCE OF 40.76 FEET TO THE BEGINNING OF A TANGENT CURVE CONCAVE NORTHEASTERLY HAVING A RADIUS OF 756.00 FEET;

THENCE NORTHWESTERLY ALONG SAID CURVE THROUGH A CENTRAL ANGLE OF 14°05'40", AN ARC LENGTH OF 185.97 FEET;

THENCE TANGENT TO SAID CURVE, NORTH 24°13'28" WEST, A DISTANCE OF 131.22 FEET TO THE BEGINNING OF A TANGENT CURVE CONCAVE SOUTHWESTERLY HAVING A RADIUS OF 864.00 FEET;

THENCE NORTHWESTERLY ALONG SAID CURVE THROUGH A CENTRAL ANGLE OF 09°56'08", AN ARC LENGTH OF 149.83 FEET;

LEGAL DESCRIPTION

THENCE TANGENT TO SAID CURVE, NORTH 34°09'36" WEST, A DISTANCE OF 33.99 FEET;

THENCE SOUTH 72°31'31" WEST, A DISTANCE OF 324.63 FEET TO THE MOST EASTERLY CORNER OF THE PARCEL OF LAND DESCRIBED IN THE DEED RECORDED AT RECEPTION NO. 2009099312, SAID DOUGLAS COUNTY RECORDS;

THENCE ALONG THE EASTERLY LINES OF SAID PARCEL OF LAND, THE FOLLOWING 2 COURSES:

- NORTH 24°42'07" WEST, A DISTANCE OF 72.63 FEET;
- NORTH 33°43'04" WEST, A DISTANCE OF 424.15 FEET TO A POINT ON THE EASTERLY RIGHT-OF-WAY OF RIDGE ROAD;

THENCE ALONG SAID EASTERLY RIGHT-OF-WAY, NORTH 00°01'17" EAST, A DISTANCE OF 88.16 FEET TO A POINT ON THE NORTHERLY RIGHT-OF-WAY OF SAID RIDGE ROAD;

THENCE ALONG SAID NORTHERLY RIGHT-OF-WAY, SOUTH 89°47'43" WEST, A DISTANCE OF 729.71 FEET TO A POINT ON THE NORTHERLY RIGHT-OF-WAY OF FOUNDERS PARKWAY AND THE BEGINNING OF A NON-TANGENT CURVE CONCAVE SOUTHERLY HAVING A RADIUS OF 1,005.00 FEET, THE RADIUS POINT OF SAID CURVE BEARS SOUTH 14°07'31" WEST;

THENCE ALONG SAID NORTHERLY RIGHT-OF-WAY, THE FOLLOWING 3 COURSES:

- NORTHWESTERLY ALONG SAID CURVE THROUGH A CENTRAL ANGLE OF 13°57'56", AN ARC LENGTH OF 244.97 FEET;
- TANGENT TO SAID CURVE, NORTH 89°50'26" WEST, A DISTANCE OF 488.93 FEET TO THE BEGINNING OF A TANGENT CURVE CONCAVE NORTHERLY HAVING A RADIUS OF 895.00 FEET;
- WESTERLY ALONG SAID CURVE THROUGH A CENTRAL ANGLE OF 25°36'31", AN ARC LENGTH OF 400.02 FEET TO A POINT ON THE EASTERLY RIGHT-OF-WAY OF RIDGE ROAD, AS DESCRIBED IN THE DEED RECORDED AT RECEPTION NO. 2008079259, SAID DOUGLAS COUNTY RECORDS;

THENCE ALONG SAID EASTERLY RIGHT-OF-WAY, NORTH 11°42'14" WEST, A DISTANCE OF 29.21 FEET TO A POINT BEING 23.00 FEET OFFSET, AND PARALLEL TO THE NORTH LINE OF SAID FOUNDERS PARKWAY RIGHT-OF-WAY, BEING THE SOUTHWEST CORNER OF A PARCEL OF LAND DESCRIBED IN THE DEED RECORDED AT RECEPTION NO. 2006097242, SAID DOUGLAS COUNTY RECORDS AND THE BEGINNING OF A NON-TANGENT CURVE CONCAVE NORTHERLY HAVING A RADIUS OF 871.99 FEET, THE RADIUS POINT OF SAID CURVE BEARS NORTH 26°56'09" EAST;

THENCE ALONG THE SOUTH AND EAST LINES OF SAID LAST DESCRIBED PARCEL OF LAND, THE FOLLOWING 2 COURSES:

- SOUTHEASTERLY ALONG SAID CURVE THROUGH A CENTRAL ANGLE OF 22°57'32", AN ARC LENGTH OF 349.41 FEET;
- NON-TANGENT TO SAID CURVE, NORTH 19°21'06" WEST, A DISTANCE OF 1,023.82 FEET TO A POINT ON THE EASTERLY RIGHT-OF-WAY OF RIDGE ROAD AS DESCRIBED IN THE DEED RECORDED AT RECEPTION NO. 2008079259, SAID DOUGLAS COUNTY RECORDS;

THENCE ALONG SAID EASTERLY RIGHT-OF-WAY, NORTH 11°53'16" EAST, A DISTANCE OF 499.36 FEET TO A POINT ON THE SOUTH LINE OF THE PARCEL OF LAND DESCRIBED IN THE DEED RECORDED AT RECEPTION NO. 2021021039, SAID DOUGLAS COUNTY RECORDS;

THENCE ALONG THE SOUTH LINE OF SAID LAST DESCRIBED PARCEL OF LAND, THE FOLLOWING 4 COURSES:

- NORTH 81°10'33" EAST, A DISTANCE OF 389.27 FEET TO A POINT ON THE SOUTH LINE OF SAID CANYONS SOUTH FILING NO. 1A, 3RD/ FILING;
- NORTH 63°07'04" EAST, A DISTANCE OF 395.45 FEET;
- SOUTH 73°17'30" EAST, A DISTANCE OF 198.44 FEET;
- SOUTH 85°55'00" EAST, A DISTANCE OF 165.86 FEET TO THE WEST CORNER OF SAID TRACT X;

THENCE ALONG SAID SOUTH LINE, THE FOLLOWING 3 COURSES:

- NORTH 63°07'04" EAST, A DISTANCE OF 395.45 FEET;
- SOUTH 73°17'30" EAST, A DISTANCE OF 198.44 FEET;
- SOUTH 85°55'00" EAST, A DISTANCE OF 165.86 FEET TO THE WEST CORNER OF SAID TRACT X;

THENCE ALONG THE NORTH LINE OF SAID TRACT X, NORTH 81°10'33" EAST, A DISTANCE OF 354.66 FEET TO THE POINT OF BEGINNING;

CONTAINING AN AREA OF 262.703 ACRES, (11,443,328 SQUARE FEET), MORE OR LESS.

GENERAL NOTES:

- ANY PERSON WHO KNOWINGLY REMOVES, ALTERS OR DEFACES ANY PUBLIC LAND SURVEY MONUMENT OR LAND BOUNDARY MONUMENT OR ACCESSORY COMMITS A CLASS TWO (2) MISDEMEANOR PURSUANT TO STATE STATUTE 18-4-508, COLORADO REVISED STATUTE.
- PER C.R.S. 38-51-106, "ALL LINEAL UNITS DEPICTED ON THIS LAND SURVEY PLAT ARE U.S. SURVEY FEET. ONE METER EQUALS 39.37/12 U.S. SURVEY FEET, EXACTLY ACCORDING TO THE NATIONAL INSTITUTE OF STANDARDS AND TECHNOLOGY."
- THE FIELD WORK FOR THIS SURVEY WAS PERFORMED BY AN AZTEC CONSULTANTS, INC. SURVEY CREW AND COMPLETED ON MARCH 31, 2023.
- BASIS OF BEARINGS: BEARINGS SHOWN HEREON ARE GRID BEARINGS DERIVED FROM GPS OBSERVATION BASED UPON THE COLORADO COORDINATE SYSTEM OF 1983 CENTRAL ZONE (NAD 83, 2011) REFERENCED TO THE EAST LINE OF THE NORTHEAST QUARTER OF THE SOUTHEAST QUARTER OF SECTION 30, TOWNSHIP 7 SOUTH, RANGE 66 WEST, SIXTH PRINCIPAL MERIDIAN, BEING MONUMENTED AS SHOWN HEREON, TAKEN TO BEAR SOUTH 00°03'56" EAST, A DISTANCE OF 1,323.63 FEET.
- THIS SURVEY DOES NOT CONSTITUTE A TITLE SEARCH BY AZTEC CONSULTANTS, INC. TO DETERMINE RECORD TITLE, EASEMENTS OR RIGHTS-OF-WAY. FIDELITY NATIONAL TITLE INSURANCE COMPANY TITLE REPORT NUMBER 100-N0042283-020-LMI, AMENDMENT NO. 6 WITH AN EFFECTIVE DATE OF AUGUST 16, 2023, WAS RELIED UPON FOR ALL INFORMATION REGARDING RECORD TITLE, EASEMENTS OF RECORD AND RIGHTS-OF-WAY.
- THE SURVEYED PROPERTY SHOWN HEREIN LIES WITHIN OTHER AREAS – ZONE X, AREAS DETERMINED TO BE OUTSIDE THE 0.2% ANNUAL CHANCE FLOODPLAIN AND ALSO LIES WITHIN SPECIAL FLOOD HAZARD AREAS (SFHAS) SUBJECT TO INUNDATION BY THE 1% ANNUAL CHANCE FLOOD – ZONE A, AREAS WITH NO BASE FLOOD ELEVATION DETERMINED, BOTH SHOWN ON FEDERAL EMERGENCY MANAGEMENT AGENCY FLOOD INSURANCE RATE MAP INDEX NOS. 08035C0187G AND 08035C0189G, BOTH MAPS REVISED MARCH 16, 2016.
- A MINIMUM OF 1-FOOT OF FREEBOARD SHALL BE PROVIDED BETWEEN THE 100-YEAR BASE FLOOD ELEVATION AND THE LOWEST FINISHED FLOOR ELEVATION OF ALL STRUCTURES (THIS INCLUDES BASEMENTS).
- BEARINGS AND DISTANCES SHOWN HEREON ARE PER RECORD UNLESS OTHERWISE NOTED.
- TRACTS A, J, K, & M SHALL BE OWNED AND MAINTAINED BY THE TOWN OF CASTLE ROCK FOR OPEN SPACE AND PUBLIC ACCESS.
- TRACT B SHALL BE OWNED AND MAINTAINED BY VALLEY VIEW METROPOLITAN DISTRICT, ITS SUCCESSORS AND ASSIGNS, FOR PARK AND PUBLIC ACCESS.
- TRACTS C, D, F, G, H AND N SHALL BE OWNED AND MAINTAINED BY VALLEY VIEW METROPOLITAN DISTRICT, ITS SUCCESSORS AND ASSIGNS, FOR OPEN SPACE AND PUBLIC ACCESS.
- TRACTS E SHALL BE OWNED AND MAINTAINED BY VALLEY VIEW METROPOLITAN DISTRICT, ITS SUCCESSORS AND ASSIGNS, FOR AMENITY CENTER, PARK AND PUBLIC ACCESS.
- TRACT I SHALL BE OWNED AND MAINTAINED BY THE TOWN OF CASTLE ROCK, FOR PARK AND PUBLIC ACCESS.
- TRACT L SHALL BE OWNED AND MAINTAINED BY HT CANYONS SOUTH DEVELOPMENT LLC, ITS SUCCESSORS AND ASSIGNS, FOR COMMERCIAL PURPOSES.
- DRAINAGE EASEMENTS ARE HEREBY DEDICATED TO THE TOWN OF CASTLE ROCK, ACROSS ALL TRACTS WITHIN CANYONS FAR SOUTH FILING NO. 1 FOR THE PURPOSE OF ACCESSING, MAINTAINING, AND REPAIRING STORMWATER MANAGEMENT IMPROVEMENTS, INCLUDING, BUT NOT LIMITED TO, INLETS, PIPES, CULVERTS, CHANNELS, DITCHES, HYDRAULIC STRUCTURES, RIPRAP, DETENTION BASINS, FOREBAYS, MICRO-POOLS, AND WATER QUALITY FACILITIES (COLLECTIVELY THE "FACILITIES") IN THE EVENT THE VALLEY VIEW METROPOLITAN DISTRICT, ITS SUCCESSORS AND ASSIGNS ("SYSTEM OWNER") FAILS TO SATISFACTORILY MAINTAIN OR REPAIR SAID FACILITIES. A BLANKET ACCESS EASEMENT OVER THE SUBDIVISION IS ALSO GRANTED TO THE TOWN OF CASTLE ROCK, BUT ONLY FOR THE PURPOSE OF ACCESSING THE FACILITIES IN THE EVENT THAT THE DRAINAGE EASEMENTS DO NOT PROVIDE ADEQUATE ACCESS. THE MAINTENANCE AND REPAIR OF THE FACILITIES LOCATED IN CANYONS FAR SOUTH FILING NO. 1, AS SHOWN ON THE CONSTRUCTION PLANS ACCEPTED BY THE TOWN OF CASTLE ROCK OR ON THE PLAT FOR THE SUBDIVISION, SHALL BE THE RESPONSIBILITY OF THE SYSTEM OWNER. IN THE EVENT SUCH MAINTENANCE AND REPAIR ARE NOT PERFORMED BY THE SYSTEM OWNER TO THE SATISFACTION OF THE TOWN OF CASTLE ROCK, THEN THE TOWN OF CASTLE ROCK SHALL HAVE THE RIGHT, BUT NOT THE OBLIGATION, TO ENTER SAID SUBDIVISION, AFTER TEN (10) DAYS PRIOR WRITTEN NOTICE TO THE SYSTEM OWNER, UNLESS THERE IS AN EMERGENCY, IN WHICH CASE THE TOWN OF CASTLE ROCK SHALL GIVE NOTICE AS SOON AS PRACTICABLE, TO PERFORM ALL NECESSARY WORK, THE COST OF WHICH SHALL BE PAID BY THE SYSTEM OWNER UPON BILLING. IN THE EVENT THE SYSTEM OWNER FAILS TO REIMBURSE THE TOWN OF CASTLE ROCK WITHIN THIRTY (30) DAYS AFTER SUBMISSION OF THE BILL FOR THE COSTS INCURRED, THE TOWN OF CASTLE ROCK SHALL HAVE THE RIGHT TO ENFORCE SUCH OBLIGATIONS BY APPROPRIATE LEGAL ACTION. IT IS THE SYSTEM OWNER'S RESPONSIBILITY TO CONSTRUCT, MAINTAIN, AND REPAIR THE FACILITIES IN A MANNER CONSISTENT WITH ALL APPLICABLE PLANS APPROVED OR ACCEPTED BY THE TOWN OF CASTLE ROCK.
- SIGHT DISTANCE EASEMENTS (SDE) AS SHOWN HEREON ARE HEREBY DEDICATED TO THE TOWN OF CASTLE ROCK FOR THE PURPOSE OF SIGHT DISTANCE TOGETHER WITH THE FOLLOWING RESTRICTIONS OVER SAID EASEMENT: NO OBJECT WITHIN THE SIGHT DISTANCE EASEMENT SHALL BE MORE THAN TWENTY FOUR (24) INCHES ABOVE THE FLOWLINE OF THE ADJACENT STREET. SUCH OBJECTS SHALL INCLUDE, BUT ARE NOT LIMITED TO, BUILDINGS, VEGETATION, AND UTILITY CABINETS. PARKING IS ALSO PROHIBITED WITHIN THE EASEMENT.
- MONUMENTS, ORNAMENTAL COLUMNS, WINDOW WELLS, COUNTERFORTS, PATIOS, DECKS, A/C UNITS, RETAINING WALLS AND THEIR COMPONENTS ARE NOT PERMITTED TO ENCRoACH INTO UTILITY EASEMENTS.
- SLOPE EASEMENTS AS SHOWN ON THE PLAT HEREIN ALLOW FOR LAND DISTURBANCE WITHIN TOWN OF CASTLE ROCK PLD AND/OR OPEN SPACE PROPERTY. WITH RESPECT TO ENGINEERED (GRADED) SLOPES WITHIN SUCH SLOPE EASEMENTS THAT: (1) EXCEED 8:1; (2) ARE CONSTRUCTED BY DEVELOPER; AND (3) DIRECT RUNOFF TOWARDS RESIDENTIAL NEIGHBORHOODS (FOR THE AVOIDANCE OF DOUBT, CRITERIA (1)-(3) MUST ALL BE SATISFIED), THE METRO DISTRICT IS RESPONSIBLE FOR PERPETUAL MAINTENANCE OF SUCH ENGINEERED SLOPES CONSTRUCTED ON TOWN-OWNED PROPERTY WITH RESPECT TO DEGRADATION OF SUCH SLOPES. THIS INCLUDES MAINTENANCE OF MINIMUM NATIVE GRASS COVER AND REPAIR OF RILL AND GULLY EROSION IN ACCORDANCE WITH THE TOWN OF CASTLE ROCK TEMPORARY EROSION AND SEDIMENT CONTROL MANUAL, AS AMENDED, THE METRO DISTRICT SHALL CONDUCT PERIODIC INSPECTIONS OF SUCH THE EASEMENT AREA THROUGHOUT THE YEAR AND AFTER MAJOR RAIN AND SNOW EVENTS TO ADDRESS ANY BARE AREAS OR VISIBLE SOIL EROSION. IF ADDITIONAL LAND DISTURBANCE OCCURS IN SUCH AREAS AFTER PLATTING, ADDITIONAL SLOPE EASEMENTS SHALL BE REQUIRED BY SEPARATE DOCUMENT.

UTILITY EASEMENT NOTE HAS BEEN ADDED

LEGEND			
	FOUND ALIQUOT CORNER AS SHOWN HEREON	7	FOUND NO. 5 REBAR WITH 1-1/4" YELLOW PLASTIC CAP STAMPED "AZTEC PLS 17666"
	SET NO. 5 X 18" REBAR WITH 1-1/4" ORANGE PLASTIC CAP STAMPED "AZTEC PLS 38367"	8	FOUND NO. 6 REBAR WITH 3-1/2" ALUMINUM CAP STAMPED "CDOOT ROW PLS 23521"
1	FOUND NO. 5 REBAR WITH 1-1/4" YELLOW PLASTIC CAP STAMPED "PLS 38151"	9	FOUND NO. 4 REBAR WITH 3/4" YELLOW PLASTIC CAP STAMPED "WSSI PLS 28516"
2	FOUND NO. 5 REBAR WITH NO CAP	10	FOUND NO. 3 REBAR WITH NO CAP
3	FOUND NO. 4 REBAR WITH 1" RED PLASTIC CAP STAMPING ILLEGIBLE	11	FOUND NO. 5 REBAR WITH 1-1/2" ALUMINUM CAP STAMPED "MATRIX PLS 34977"
4	FOUND NO. 4 REBAR WITH 3/4" RED PLASTIC CAP STAMPED "WSSI PLS 23524"	(ROW)	RIGHT-OF-WAY
5	FOUND NO. 4 REBAR WITH NO CAP	P.S.CO.	PUBLIC SERVICE COMPANY OF COLORADO
6	FOUND NO. 5 REBAR WITH 1" RED PLASTIC CAP STAMPING ILLEGIBLE	I.R.E.A.	INTERMOUNTAIN RURAL ELECTRIC ASSOCIATION
		FP	FLOOD PLAIN LINE

TRACT SUMMARY TABLE					
TRACT	AREA (SQ.FT)	AREA (AC ±)	USE	OWNED BY	MAINTAINED BY
TRACT A	4,455,100	102.275	OPEN SPACE PUBLIC ACCESS	TOWN OF CASTLE ROCK	TOWN OF CASTLE ROCK
TRACT B	103,448	2.375	PARK PUBLIC ACCESS	VWMD NO.1, 2, & 3	VWMD NO.1, 2, & 3
TRACT C	2,833	0.065	OPEN SPACE PUBLIC ACCESS	VWMD NO.1, 2, & 3	VWMD NO.1, 2, & 3
TRACT D	8,454	0.194	OPEN SPACE PUBLIC ACCESS	VWMD NO.1, 2, & 3	VWMD NO.1, 2, & 3
TRACT E	173,001	3.972	AMENITY CENTER, PARK & PUBLIC ACCESS	VWMD NO.1, 2, & 3	VWMD NO.1, 2, & 3
TRACT F	12,558	0.288	OPEN SPACE PUBLIC ACCESS	VWMD NO.1, 2, & 3	VWMD NO.1, 2, & 3
TRACT G	25,866	0.594	OPEN SPACE PUBLIC ACCESS	VWMD NO.1, 2, & 3	VWMD NO.1, 2, & 3
TRACT H	258,822	5.942	OPEN SPACE PUBLIC ACCESS	VWMD NO.1, 2, & 3	VWMD NO.1, 2, & 3
TRACT I	601,156	13.801	PARK PUBLIC ACCESS	TOWN OF CASTLE ROCK	TOWN OF CASTLE ROCK
TRACT J	142,007	3.260	OPEN SPACE PUBLIC ACCESS	TOWN OF CASTLE ROCK	TOWN OF CASTLE ROCK
TRACT K	998,765	22.928	OPEN SPACE PUBLIC ACCESS	TOWN OF CASTLE ROCK	TOWN OF CASTLE ROCK
TRACT L	514,709	11.816	COMMERCIAL	HT CANYONS LLC	HT CANYONS LLC
TRACT M	508,751	11.679	OPEN SPACE PUBLIC ACCESS	TOWN OF CASTLE ROCK	TOWN OF CASTLE ROCK
TRACT N	33,973	0.780	OPEN SPACE PUBLIC ACCESS	VWMD NO.1, 2, & 3	VWMD NO.1, 2, & 3
TOTAL	7,839,443	179.969			

VWMD NO. 1 = VALLEY VIEW METROPOLITAN DISTRICT NO. 1
VWMD NO. 2 = VALLEY VIEW METROPOLITAN DISTRICT NO. 2
VWMD NO. 3 = VALLEY VIEW METROPOLITAN DISTRICT NO. 3
HT CANYONS LLC = HT CANYONS SOUTH DEVELOPMENT LLC

LAND SUMMARY TABLE			
TYPE	AREA (SF)	AREA (AC)	% OF TOTAL AREA
RESIDENTIAL LOTS (326)	2,362,010	54.224	21%
TRACTS (14)	7,839,443	179.969	68%
ROW	1,241,875	28.510	11%
TOTALS	11,443,328	262.703	100%


FOR REVIEW

FOR AND ON BEHALF OF
AZTEC CONSULTANTS, INC

 300 East Mineral Ave., Suite 1 Littleton, Colorado 80122 Phone: (303) 713-1898 Fax: (303) 713-1897 www.aztecconsultants.com	CANYONS FAR SOUTH FILING NO. 1		DATE OF PREPARATION:	03-25-2024
	PORTION OF SEC 30 & SEC 31, T7S, R66W, 6TH P.M. & SEC 25, T7S, R67W, 6TH P.M. DOUGLAS COUNTY, COLORADO		SCALE:	N/A
	AzTec Proj. No.: 190523-02		Drawn By:	BAM


CANYONS FAR SOUTH FILING NO. 1

TRACTS V & X, CANYONS SOUTH FILING NO. 1A, 3RD AMENDMENT,
AND PORTIONS OF THE SOUTH HALF OF SECTION 30 & THE NORTH HALF OF SECTION 31, TOWNSHIP 7 SOUTH, RANGE 66 WEST,
AND A PORTION OF THE SOUTHEAST QUARTER OF SECTION 25, TOWNSHIP 7 SOUTH, RANGE 67 WEST, ALL OF THE SIXTH PRINCIPAL MERIDIAN,
TOWN OF CASTLE ROCK, COUNTY OF DOUGLAS, STATE OF COLORADO.
262.703 ACRES - 326 RESIDENTIAL LOTS - 14 TRACTS SB-----

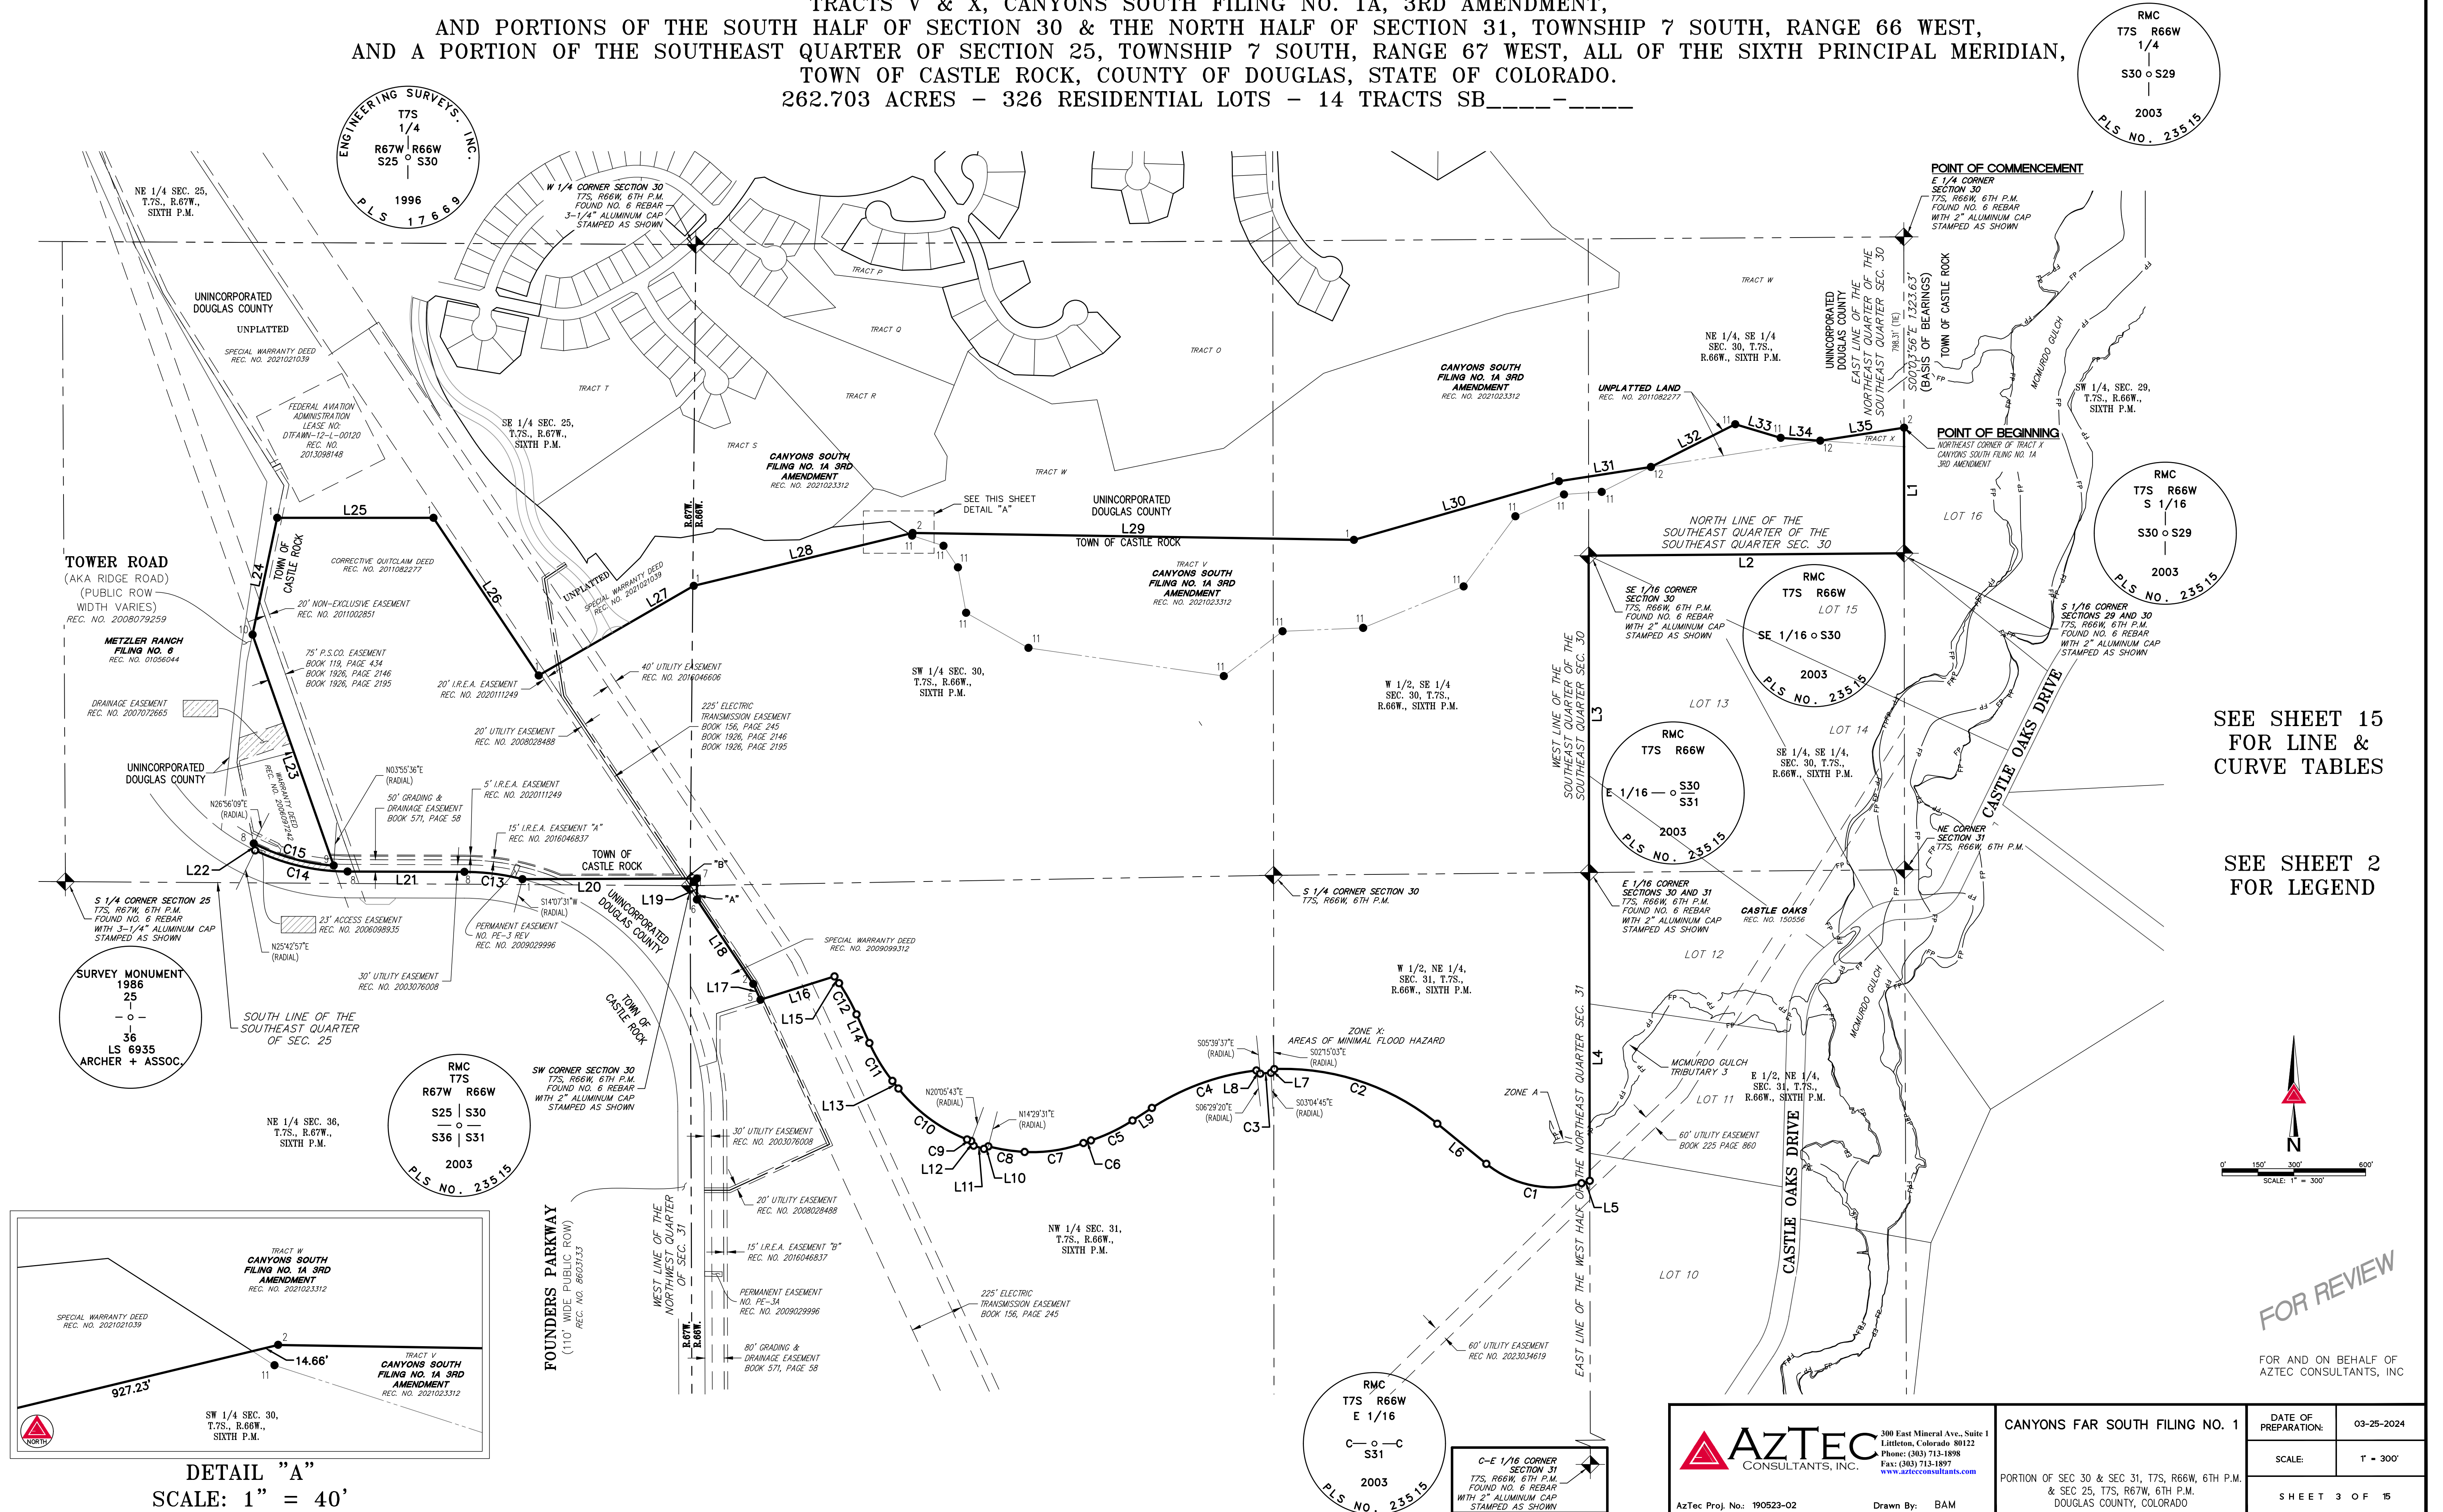

CANYONS FAR SOUTH FILING NO. 1

TRACTS V & X, CANYONS SOUTH FILING NO. 1A, 3RD AMENDMENT,
AND PORTIONS OF THE SOUTH HALF OF SECTION 30 & THE NORTH HALF OF SECTION 31, TOWNSHIP 7 SOUTH, RANGE 66 WEST,
AND A PORTION OF THE SOUTHEAST QUARTER OF SECTION 25, TOWNSHIP 7 SOUTH, RANGE 67 WEST, ALL OF THE SIXTH PRINCIPAL MERIDIAN,
TOWN OF CASTLE ROCK, COUNTY OF DOUGLAS, STATE OF COLORADO.
262.703 ACRES - 326 RESIDENTIAL LOTS - 14 TRACTS SB-----

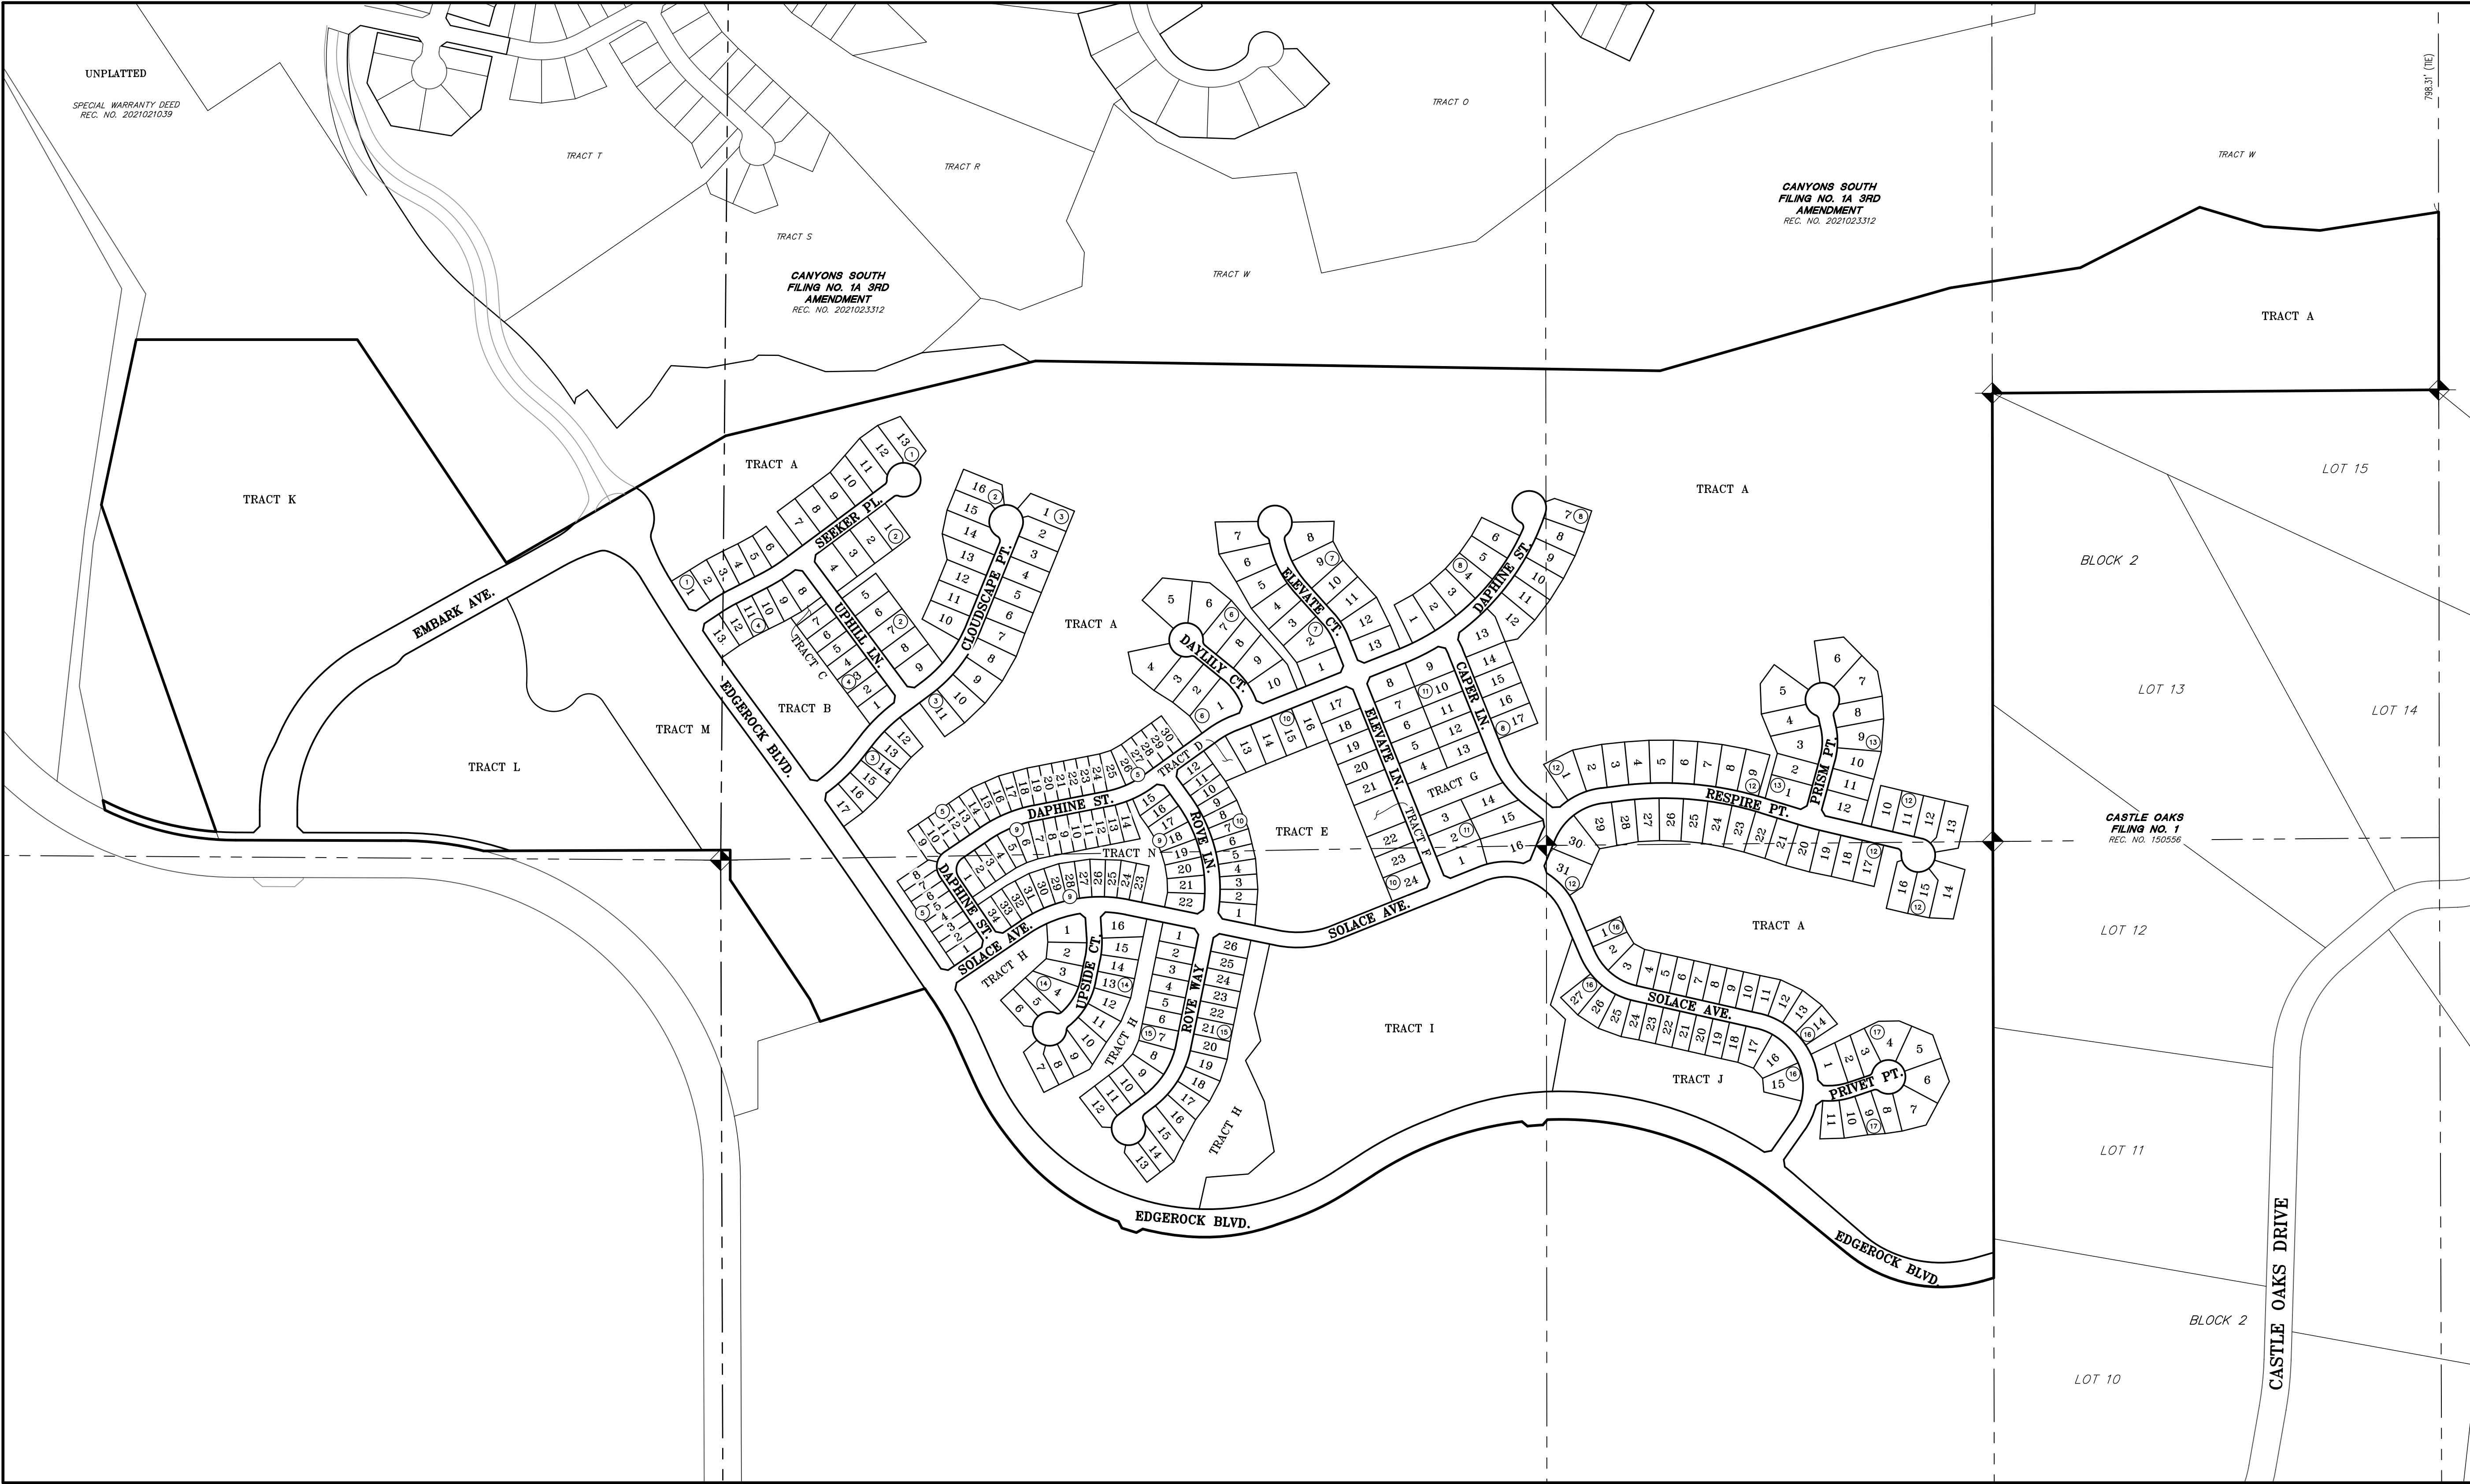

FOR REVIEW

FOR AND ON BEHALF OF
AZTEC CONSULTANTS, INC.



300 East Mineral Ave., Suite 1
Littleton, Colorado 80122
Phone: (303) 713-1898
Fax: (303) 713-1897
www.aztecconsultants.com

AzTec Proj. No.: 190523-02

Drawn By: BAM

CANYONS FAR SOUTH FILING NO. 1

PORTION OF SEC 30 & SEC 31, T7S, R66W, 6TH P.M.
& SEC 25, T7S, R67W, 6TH P.M.
DOUGLAS COUNTY, COLORADO


DATE OF PREPARATION: 03-25-2024

SCALE: 1" = 250'

SHEET 4 OF 15

CANYONS FAR SOUTH FILING NO. 1

TRACTS V & X, CANYONS SOUTH FILING NO. 1A, 3RD AMENDMENT,
AND PORTIONS OF THE SOUTH HALF OF SECTION 30 & THE NORTH HALF OF SECTION 31, TOWNSHIP 7 SOUTH, RANGE 66 WEST,
AND A PORTION OF THE SOUTHEAST QUARTER OF SECTION 25, TOWNSHIP 7 SOUTH, RANGE 67 WEST, ALL OF THE SIXTH PRINCIPAL MERIDIAN,
TOWN OF CASTLE ROCK, COUNTY OF DOUGLAS, STATE OF COLORADO.
262.703 ACRES - 326 RESIDENTIAL LOTS - 14 TRACTS SB-----

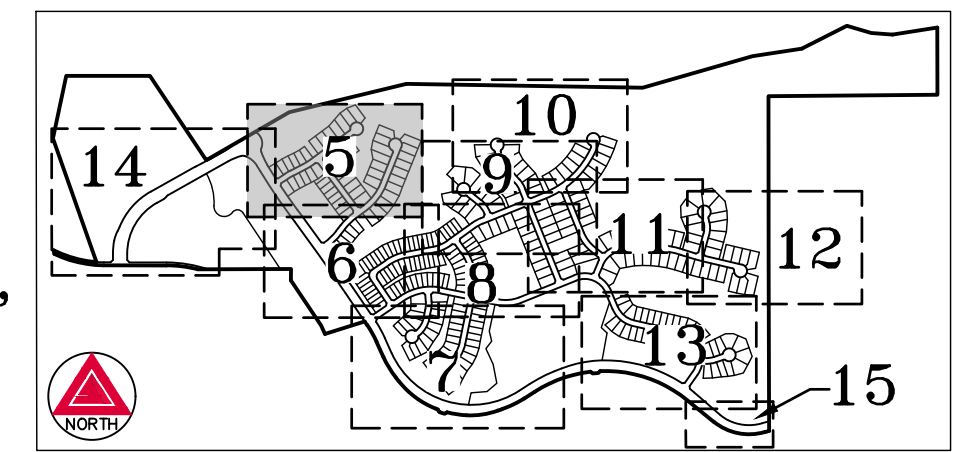


KEY MAP
SCALE: 1" = 1,500'



SEE SHEET 15
FOR LINE &
CURVE TABLES

LEGEND	
	FOUND ALIQUOT CORNER AS SHOWN HEREON
	SET NO. 5 X 18" REBAR WITH 1-1/4" ORANGE PLASTIC CAP STAMPED "AZTEC PLS 38367"
	FOUND NO. 5 REBAR WITH 1-1/4" YELLOW PLASTIC CAP STAMPED "PLS 38151"
	FOUND NO. 5 REBAR WITH 1" RED PLASTIC CAP STAMPING ILLEGIBLE
	FOUND NO. 5 REBAR WITH 1-1/4" YELLOW PLASTIC CAP STAMPED "AZTEC PLS 17666"
	FOUND NO. 6 REBAR WITH 3-1/2" ALUMINUM CAP STAMPED "CDOOT ROW PLS 23521"
	FOUND NO. 4 REBAR WITH 3/4" YELLOW PLASTIC CAP STAMPED "WSSI PLS 28516"
	FOUND NO. 4 REBAR WITH 3/4" ORANGE PLASTIC CAP STAMPED "AZTEC PLS 38367"
	(ROW) RIGHT-OF-WAY
	15' UTILITY EASEMENT (TYP.)
	U.E. UTILITY EASEMENT
	## BLOCK NUMBER

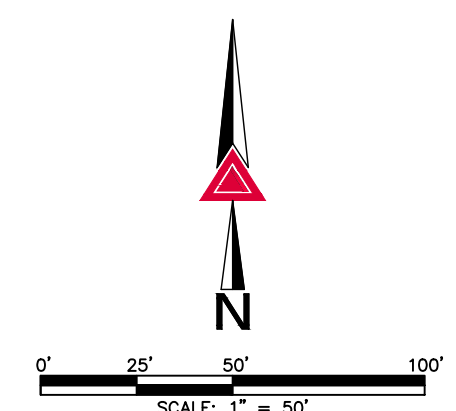

FOR REVIEW

FOR AND ON BEHALF OF
AZTEC CONSULTANTS, INC.



AzTec Proj. No.: 190523-02

Drawn By: BAM

CANYONS FAR SOUTH FILING NO. 1		DATE OF PREPARATION:	03-25-2024
PORTION OF SEC 30 & SEC 31, T7S, R66W, 6TH P.M. & SEC 25, T7S, R67W, 6TH P.M. DOUGLAS COUNTY, COLORADO		SCALE:	1" = 50'
SHEET 5 OF 15			

CANYONS FAR SOUTH FILING NO. 1

TRACTS V & X, CANYONS SOUTH FILING NO. 1A, 3RD AMENDMENT,
AND PORTIONS OF THE SOUTH HALF OF SECTION 30 & THE NORTH HALF OF SECTION 31, TOWNSHIP 7 SOUTH, RANGE 66 WEST,
AND A PORTION OF THE SOUTHEAST QUARTER OF SECTION 25, TOWNSHIP 7 SOUTH, RANGE 67 WEST, ALL OF THE SIXTH PRINCIPAL MERIDIAN,
TOWN OF CASTLE ROCK, COUNTY OF DOUGLAS, STATE OF COLORADO.
262.703 ACRES - 326 RESIDENTIAL LOTS - 14 TRACTS SB-----

SEE SHEET 5

SEE SHEET 5

TRACT B
103,448 SF
2.375 AC

TRACT A
4,455,100 SF
102.275 AC


TRACT M
508,751 SF
11.679 AC

TRACT A
4,455,100 SF
102.275 AC


TRACT H
258,822 SF
5.942 AC

UTILITY EASEMENT HAS
BEEN ADDED

UTILITY EASEMENT HAS
BEEN ADDED

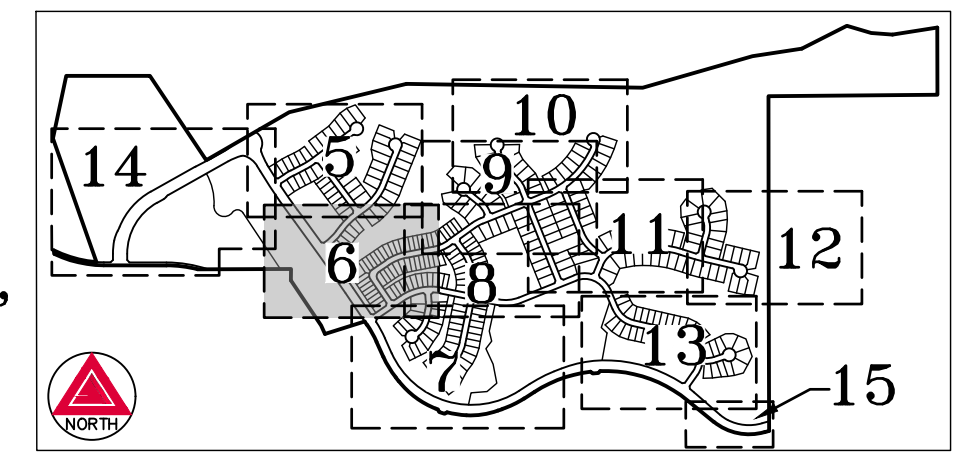


KEY MAP
SCALE: 1" = 1,500'

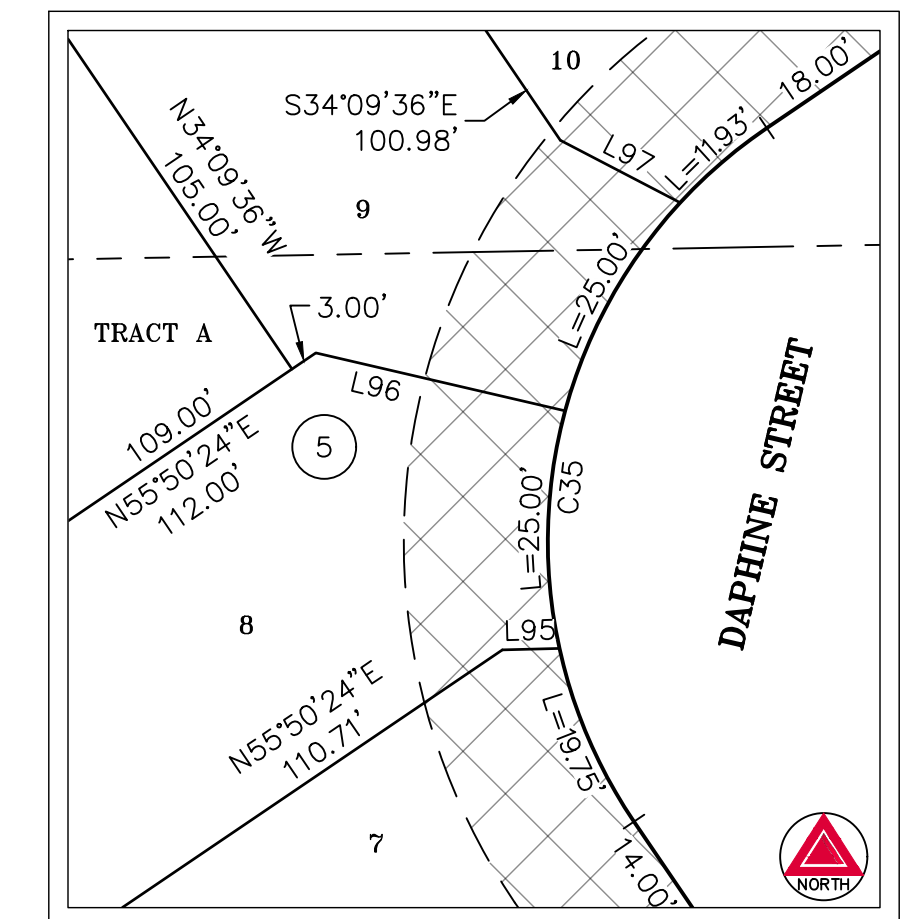

DETAIL "B"
SCALE: 1" = 20'

SEE SHEET 15
FOR LINE &
CURVE TABLES

LEGEND	
	FOUND ALIQUOT CORNER AS SHOWN HEREON
	SET NO. 5 X 1/8" REBAR WITH 1-1/4" ORANGE PLASTIC CAP STAMPED "AZTEC PLS 38367"
	FOUND NO. 5 REBAR WITH 1-1/4" YELLOW PLASTIC CAP STAMPED "PLS 38151"
	FOUND NO. 5 REBAR WITH 1" RED PLASTIC CAP STAMPING ILLEGIBLE
	FOUND NO. 5 REBAR WITH 1-1/4" YELLOW PLASTIC CAP STAMPED "AZTEC PLS 17666"
	FOUND NO. 6 REBAR WITH 3-1/2" ALUMINUM CAP STAMPED "COT ROW PLS 23521"
	FOUND NO. 4 REBAR WITH 3/4" YELLOW PLASTIC CAP STAMPED "WSSI PLS 28516"
	FOUND NO. 4 REBAR WITH 3/4" ORANGE PLASTIC CAP STAMPED "AZTEC PLS 38367"
	(ROW) RIGHT-OF-WAY
	15' UTILITY EASEMENT (TYP.)
	U.E. UTILITY EASEMENT
	## BLOCK NUMBER

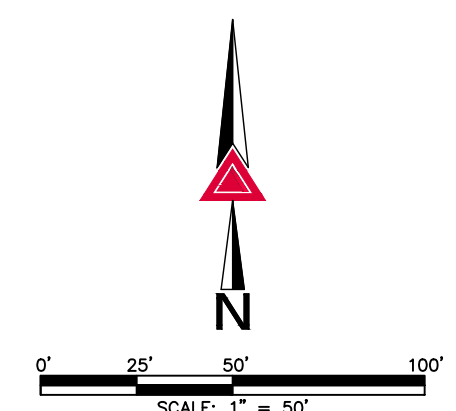

FOR REVIEW

FOR AND ON BEHALF OF
AZTEC CONSULTANTS, INC.

Aztec
CONSULTANTS, INC.

Aztec Proj. No.: 190523-02

Drawn By: BAM


CANYONS FAR SOUTH FILING NO. 1

DATE OF PREPARATION: 03-25-2024
SCALE: 1" = 50'
SHEET 6 OF 15


PORTION OF SEC 30 & SEC 31, T7S, R66W, 6TH P.M.
& SEC 25, T7S, R67W, 6TH P.M.
DOUGLAS COUNTY, COLORADO

CANYONS FAR SOUTH FILING NO. 1

TRACTS V & X, CANYONS SOUTH FILING NO. 1A, 3RD AMENDMENT,
AND PORTIONS OF THE SOUTH HALF OF SECTION 30 & THE NORTH HALF OF SECTION 31, TOWNSHIP 7 SOUTH, RANGE 66 WEST,
AND A PORTION OF THE SOUTHEAST QUARTER OF SECTION 25, TOWNSHIP 7 SOUTH, RANGE 67 WEST, ALL OF THE SIXTH PRINCIPAL MERIDIAN,
TOWN OF CASTLE ROCK, COUNTY OF DOUGLAS, STATE OF COLORADO.
262.703 ACRES - 326 RESIDENTIAL LOTS - 14 TRACTS SB

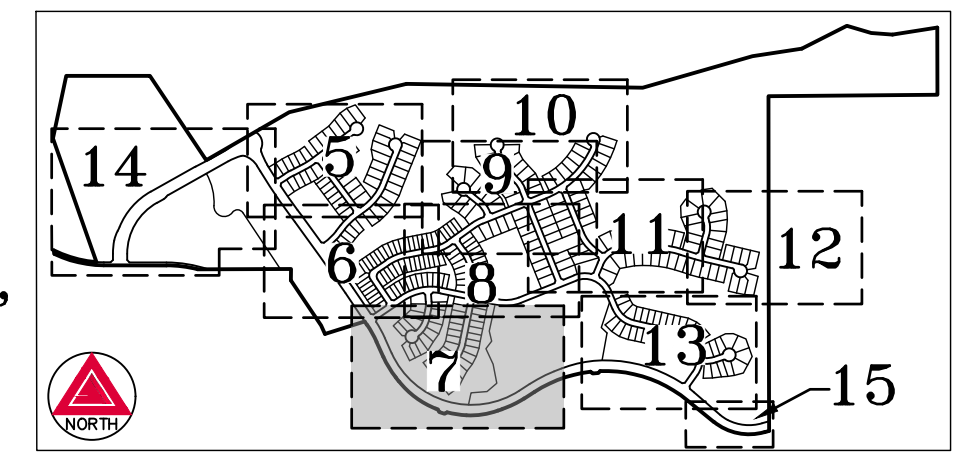

KEY MAP
SCALE: 1" = 1,500'

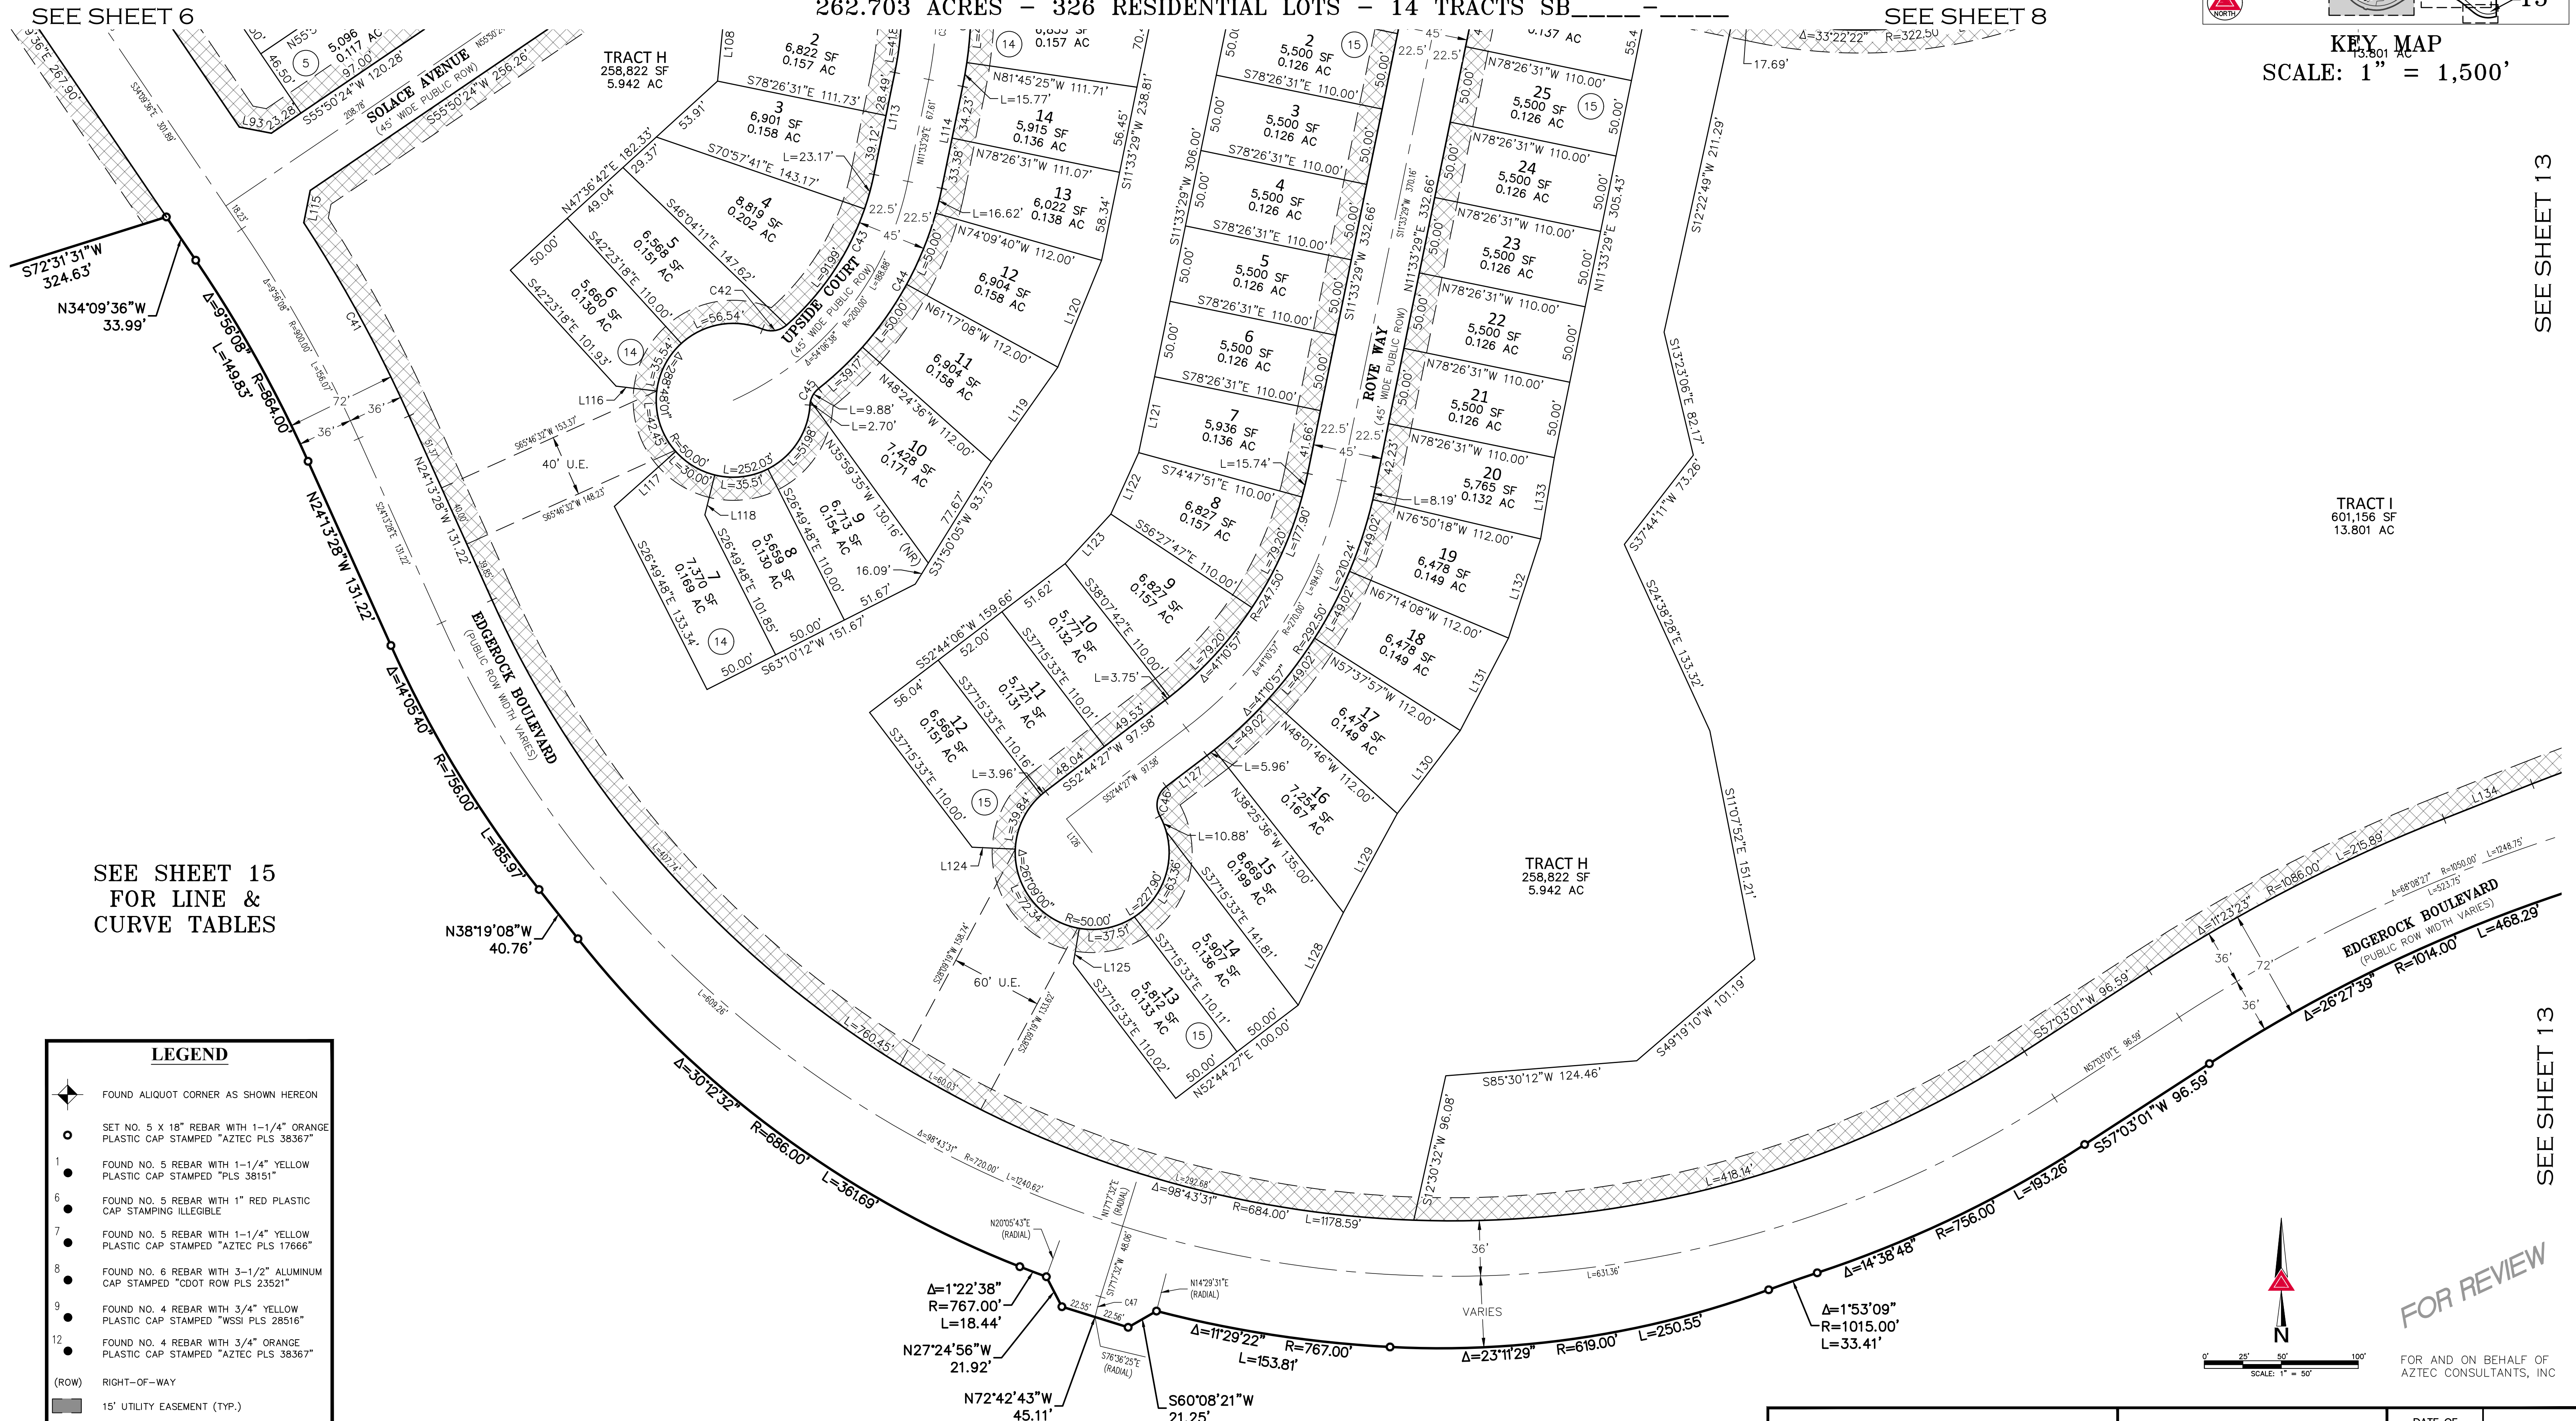

LEGEND

- FOUND ALIQUOT CORNER AS SHOWN HEREON
- SET NO. 5 X 18" REBAR WITH 1-1/4" ORANGE PLASTIC CAP STAMPED "AZTEC PLS 38367"
- FOUND NO. 5 REBAR WITH 1-1/4" YELLOW PLASTIC CAP STAMPED "PLS 38151"
- FOUND NO. 5 REBAR WITH 1" RED PLASTIC CAP STAMPING ILLEGIBLE
- FOUND NO. 5 REBAR WITH 1-1/4" YELLOW PLASTIC CAP STAMPED "AZTEC PLS 17666"
- FOUND NO. 6 REBAR WITH 3-1/2" ALUMINUM CAP STAMPED "CDOT ROW PLS 23521"
- FOUND NO. 4 REBAR WITH 3/4" YELLOW PLASTIC CAP STAMPED "WSSI PLS 28516"
- FOUND NO. 4 REBAR WITH 3/4" ORANGE PLASTIC CAP STAMPED "AZTEC PLS 38367"
- (ROW) RIGHT-OF-WAY
- 15' UTILITY EASEMENT (TYP.)
- U.E. UTILITY EASEMENT
- ## BLOCK NUMBER

AZTEC
CONSULTANTS, INC.

300 East Mineral Ave., Suite 1
Littleton, Colorado 80122
Phone: (303) 713-1898
Fax: (303) 713-1897
www.aztecconsultants.com

AzTec Proj. No.: 190523-02

Drawn By: BAM


CANYONS FAR SOUTH FILING NO. 1

PORTION OF SEC. 30 & SEC. 31, T7S, R66W, 6TH P.M.
& SEC. 25, T7S, R67W, 6TH P.M.
DOUGLAS COUNTY, COLORADO

DATE OF PREPARATION:	03-25-2024
SCALE:	1" = 50'
SHEET 7 OF 15	

CANYONS FAR SOUTH FILING NO. 1

TRACTS V & X, CANYONS SOUTH FILING NO. 1A, 3RD AMENDMENT,
AND PORTIONS OF THE SOUTH HALF OF SECTION 30 & THE NORTH HALF OF SECTION 31, TOWNSHIP 7 SOUTH, RANGE 66 WEST,
AND A PORTION OF THE SOUTHEAST QUARTER OF SECTION 25, TOWNSHIP 7 SOUTH, RANGE 67 WEST, ALL OF THE SIXTH PRINCIPAL MERIDIAN,
TOWN OF CASTLE ROCK, COUNTY OF DOUGLAS, STATE OF COLORADO.
262.703 ACRES - 326 RESIDENTIAL LOTS - 14 TRACTS SB-----

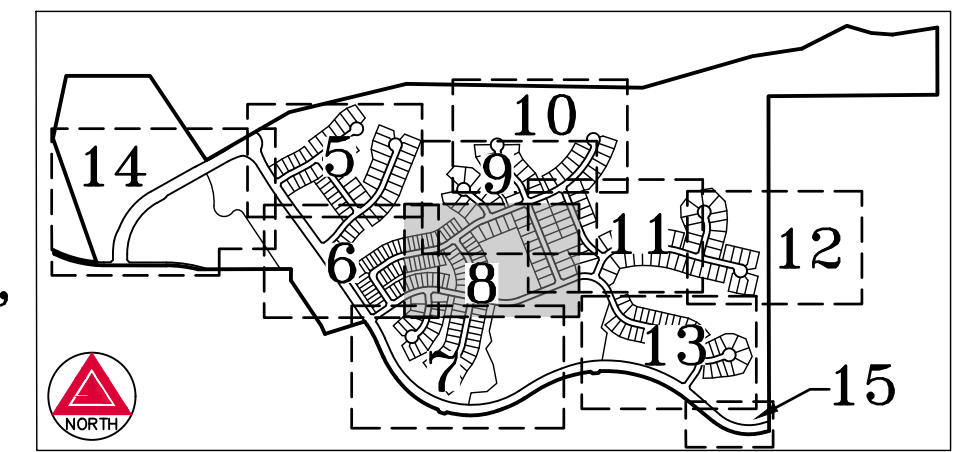

KEY MAP
SCALE: 1" = 1,500'

SEE SHEET 9

SEE SHEET 9


SEE SHEET 6

SEE SHEET 11



SEE SHEET 15
FOR LINE &
CURVE TABLES

LEGEND	
	FOUND ALIQUOT CORNER AS SHOWN HEREON
	SET NO. 5 X 18" REBAR WITH 1-1/4" ORANGE PLASTIC CAP STAMPED "AZTEC PLS 38367"
	FOUND NO. 5 REBAR WITH 1-1/4" YELLOW PLASTIC CAP STAMPED "PLS 38151"
	FOUND NO. 5 REBAR WITH 1" RED PLASTIC CAP STAMPING ILLEGIBLE
	FOUND NO. 5 REBAR WITH 1-1/4" YELLOW PLASTIC CAP STAMPED "AZTEC PLS 17666"
	FOUND NO. 6 REBAR WITH 3-1/2" ALUMINUM CAP STAMPED "COT ROW PLS 23521"
	FOUND NO. 4 REBAR WITH 3/4" YELLOW PLASTIC CAP STAMPED "WSSI PLS 28516"
	FOUND NO. 4 REBAR WITH 3/4" ORANGE PLASTIC CAP STAMPED "AZTEC PLS 38367"
	(ROW) RIGHT-OF-WAY
	15' UTILITY EASEMENT (TYP.)
	U.E. UTILITY EASEMENT
	## BLOCK NUMBER

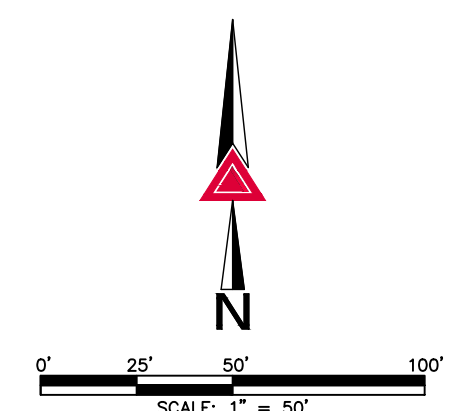

FOR REVIEW

FOR AND ON BEHALF OF
AZTEC CONSULTANTS, INC.

SEE SHEET 13


 300 East Mineral Ave., Suite 1 Littleton, Colorado 80122 Phone: (303) 713-1898 Fax: (303) 713-1897 www.aztecconsultants.com AzTec Proj. No.: 190523-02 Drawn By: BAM	CANYONS FAR SOUTH FILING NO. 1		DATE OF PREPARATION:	03-25-2024
	PORTION OF SEC 30 & SEC 31, T7S, R66W, 6TH P.M. & SEC 25, T7S, R67W, 6TH P.M. DOUGLAS COUNTY, COLORADO		SCALE:	1" = 50'
			SHEET 8 OF 15	

CANYONS FAR SOUTH FILING NO. 1

TRACTS V & X, CANYONS SOUTH FILING NO. 1A, 3RD AMENDMENT,
AND PORTIONS OF THE SOUTH HALF OF SECTION 30 & THE NORTH HALF OF SECTION 31, TOWNSHIP 7 SOUTH, RANGE 66 WEST,
AND A PORTION OF THE SOUTHEAST QUARTER OF SECTION 25, TOWNSHIP 7 SOUTH, RANGE 67 WEST, ALL OF THE SIXTH PRINCIPAL MERIDIAN,
TOWN OF CASTLE ROCK, COUNTY OF DOUGLAS, STATE OF COLORADO.
262.703 ACRES - 326 RESIDENTIAL LOTS - 14 TRACTS SB-----

SEE SHEET 10

SEE SHEET 10

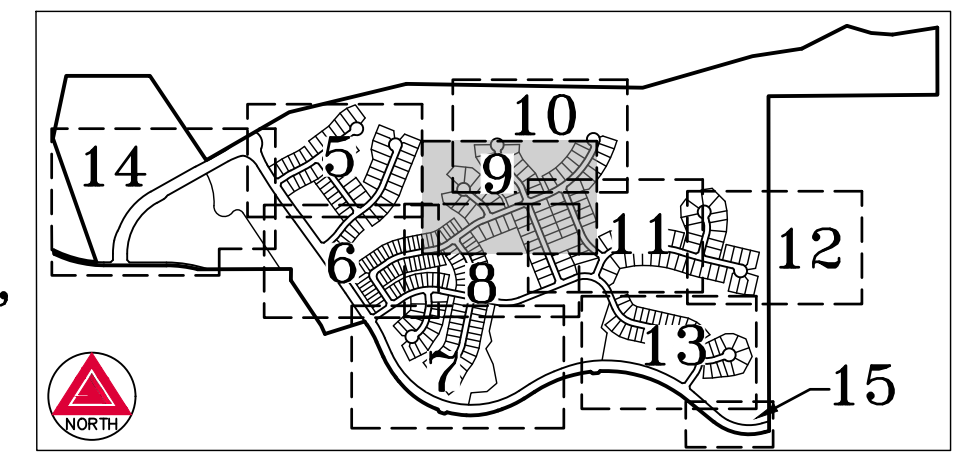


KEY MAP
SCALE: 1" = 1,500'

SEE SHEET 5

SEE SHEET 10


SEE SHEET 15
FOR LINE &
CURVE TABLES

LEGEND	
	FOUND ALIQUOT CORNER AS SHOWN HEREON
	SET NO. 5 X 18" REBAR WITH 1-1/4" ORANGE PLASTIC CAP STAMPED "AZTEC PLS 38367"
	FOUND NO. 5 REBAR WITH 1-1/4" YELLOW PLASTIC CAP STAMPED "PLS 38151"
	FOUND NO. 5 REBAR WITH 1" RED PLASTIC CAP STAMPING ILLEGIBLE
	FOUND NO. 5 REBAR WITH 1-1/4" YELLOW PLASTIC CAP STAMPED "AZTEC PLS 17666"
	FOUND NO. 6 REBAR WITH 3-1/2" ALUMINUM CAP STAMPED "CDOT ROW PLS 23521"
	FOUND NO. 4 REBAR WITH 3/4" YELLOW PLASTIC CAP STAMPED "WSSI PLS 28516"
	FOUND NO. 4 REBAR WITH 3/4" ORANGE PLASTIC CAP STAMPED "AZTEC PLS 38367"
	(ROW) RIGHT-OF-WAY
	15' UTILITY EASEMENT (TYP.)
	U.E. UTILITY EASEMENT
	## BLOCK NUMBER

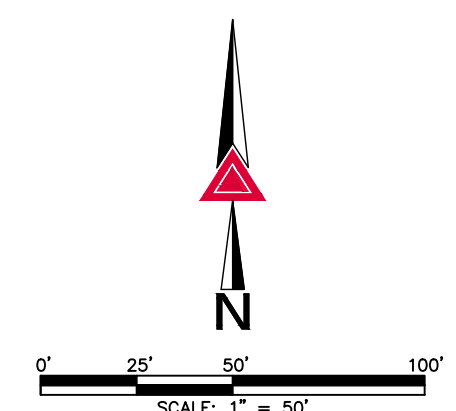

FOR REVIEW

FOR AND ON BEHALF OF
AZTEC CONSULTANTS, INC.

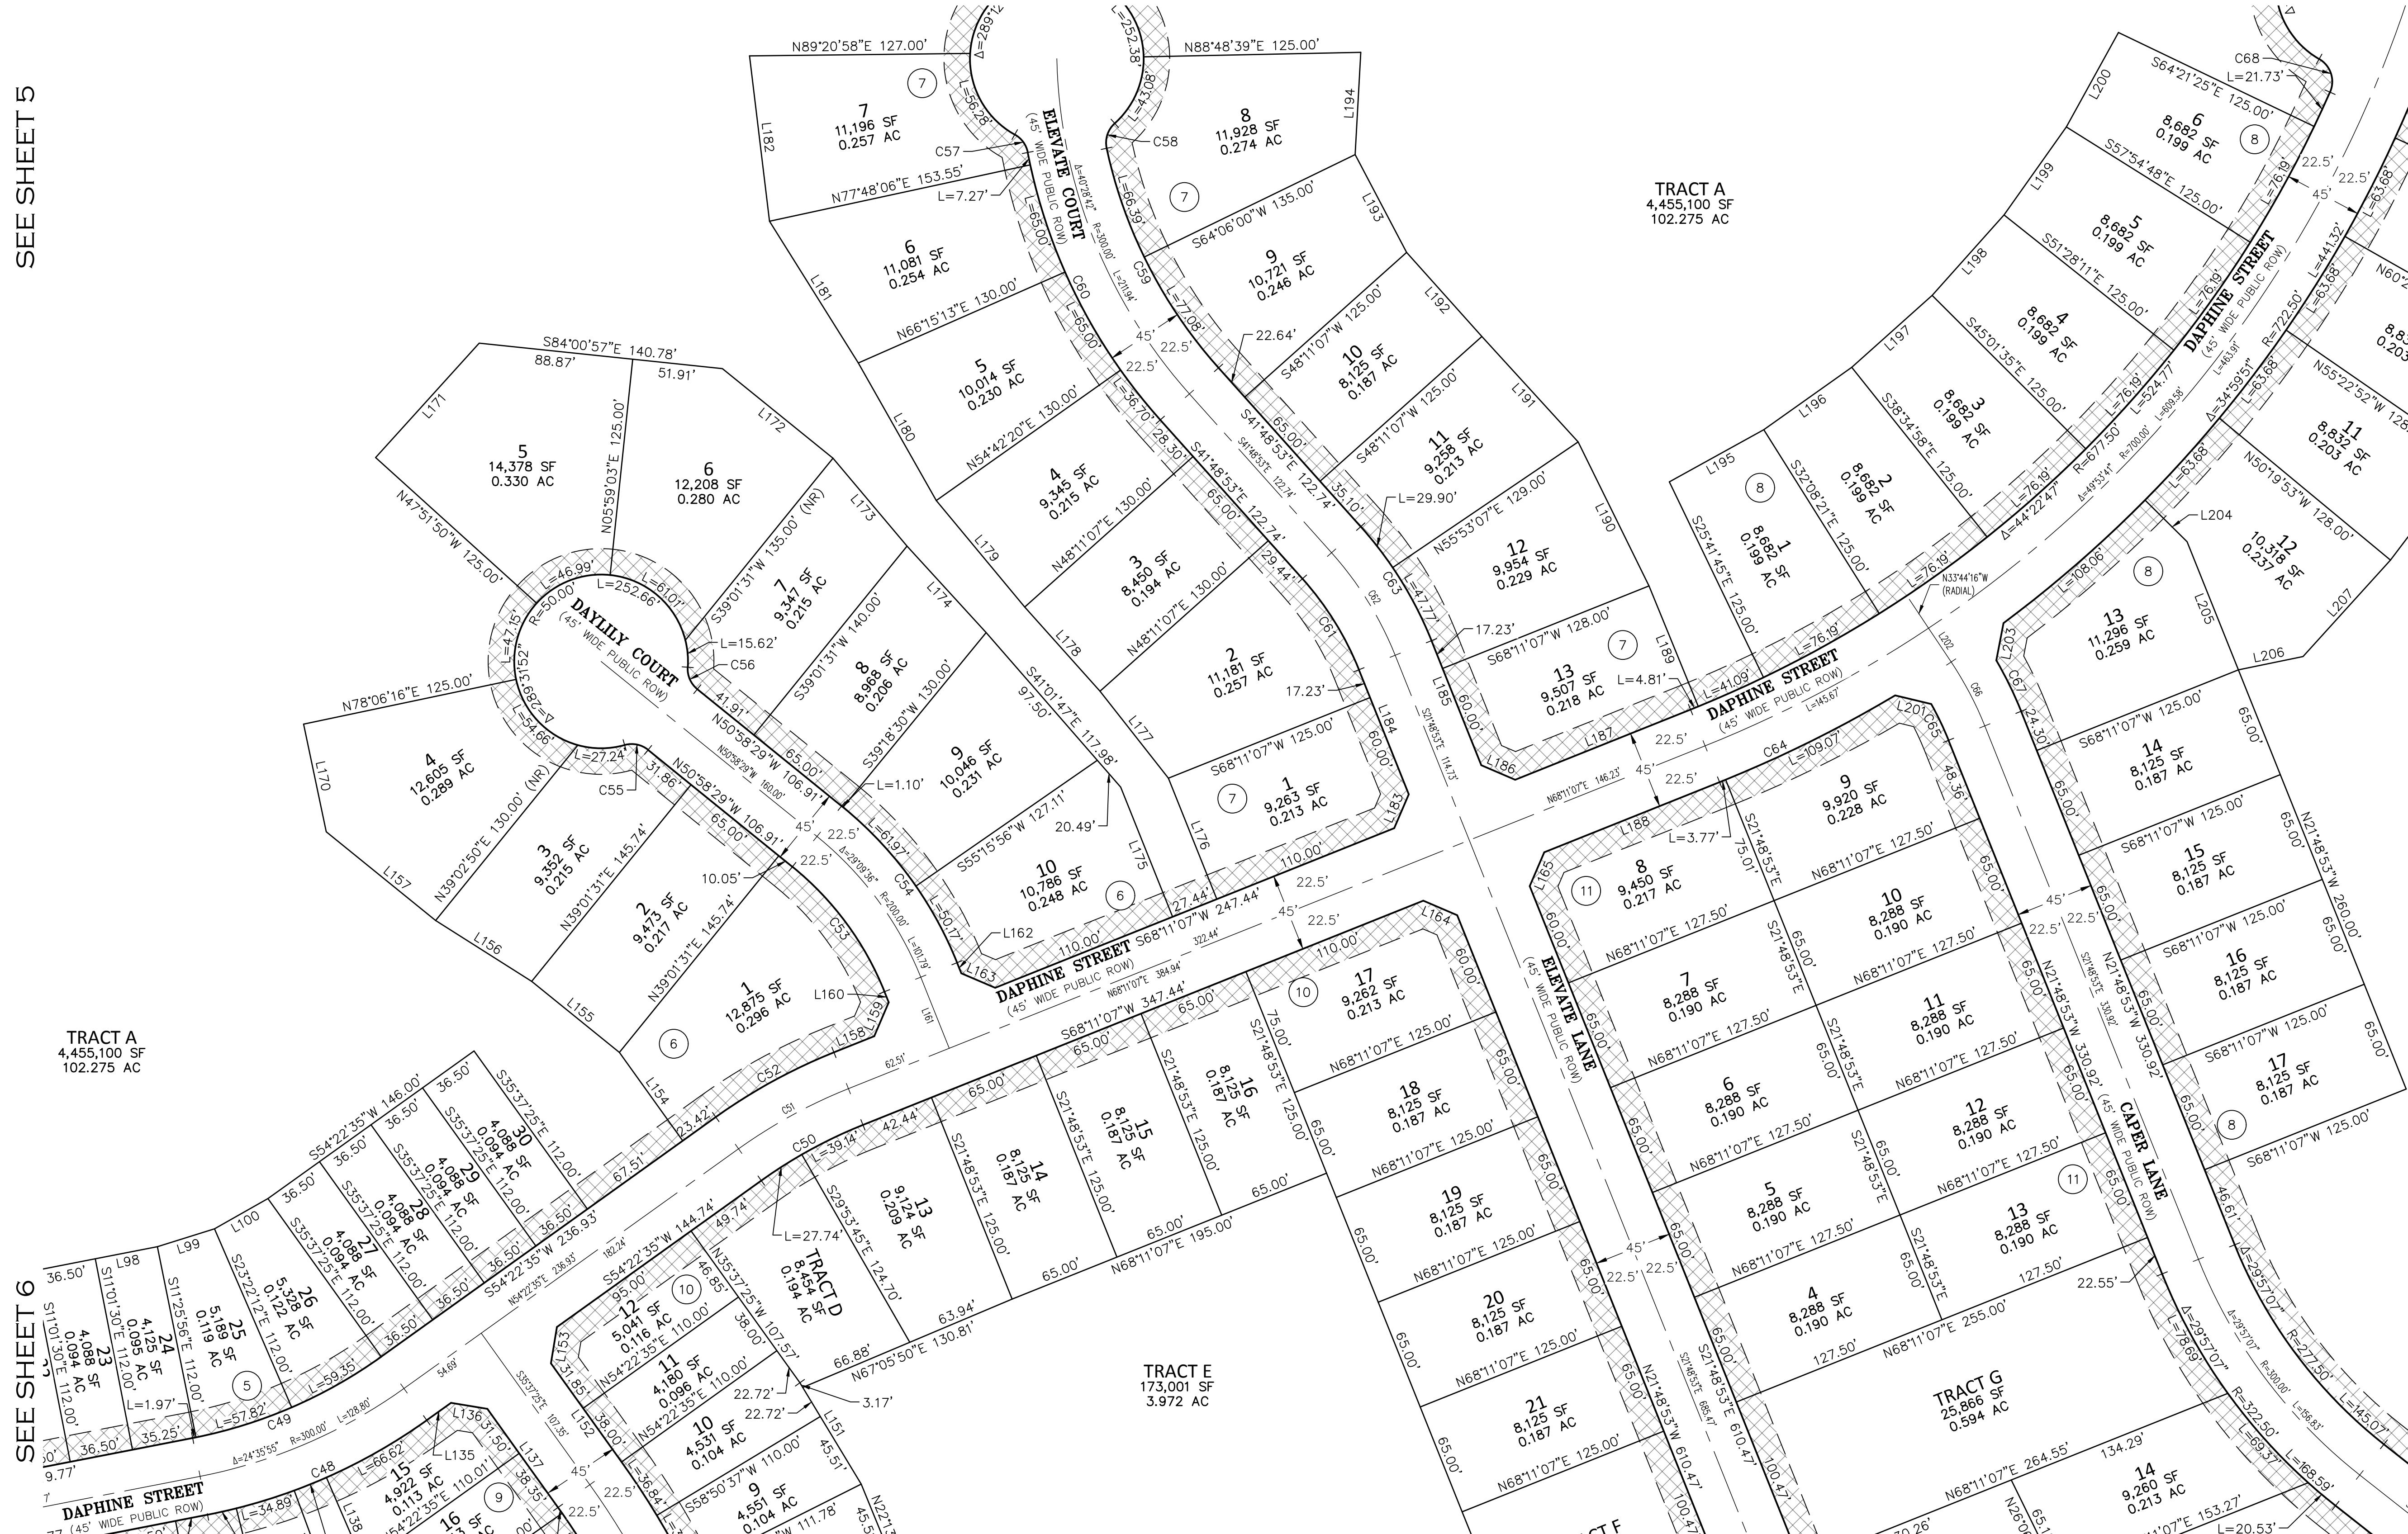

SEE SHEET 6

SEE SHEET 8

SEE SHEET 11

SEE SHEET 11



AzTec Proj. No.: 190523-02


Drawn By: BAM

CANYONS FAR SOUTH FILING NO. 1
PORTION OF SEC 30 & SEC 31, T7S, R66W, 6TH P.M.
& SEC 25, T7S, R67W, 6TH P.M.
DOUGLAS COUNTY, COLORADO

DATE OF PREPARATION:	03-25-2024
SCALE:	1" = 50'
SHEET 9 OF 15	

CANYONS FAR SOUTH FILING NO. 1

TRACTS V & X, CANYONS SOUTH FILING NO. 1A, 3RD AMENDMENT,
AND PORTIONS OF THE SOUTH HALF OF SECTION 30 & THE NORTH HALF OF SECTION 31, TOWNSHIP 7 SOUTH, RANGE 66 WEST,
AND A PORTION OF THE SOUTHEAST QUARTER OF SECTION 25, TOWNSHIP 7 SOUTH, RANGE 67 WEST, ALL OF THE SIXTH PRINCIPAL MERIDIAN,
TOWN OF CASTLE ROCK, COUNTY OF DOUGLAS, STATE OF COLORADO.
262.703 ACRES - 326 RESIDENTIAL LOTS - 14 TRACTS SB-----

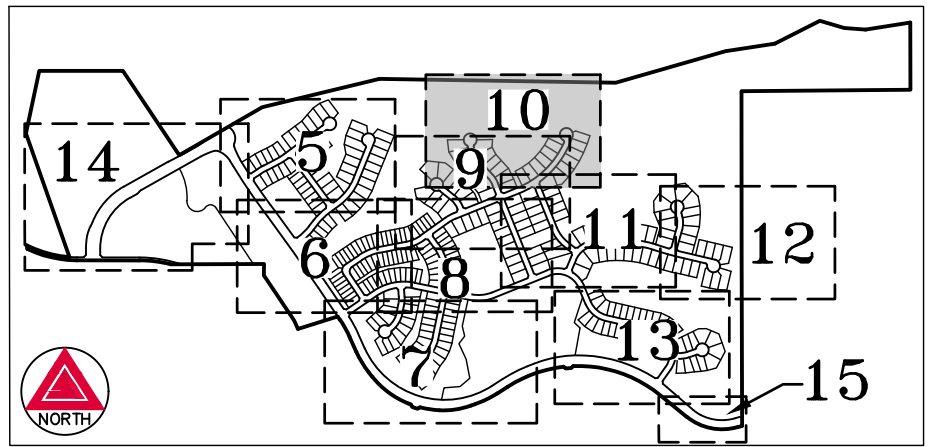

KEY MAP
SCALE: 1" = 1,500'

S89°06'00"E 1845.91'

SEE SHEET 5

SEE SHEET 15

SEE SHEET 15
FOR LINE &
CURVE TABLES

LEGEND

FOUND ALIQUOT CORNER AS SHOWN HEREON

SET NO. 5 X 18" REBAR WITH 1-1/4" ORANGE PLASTIC CAP STAMPED "AZTEC PLS 38367"

FOUND NO. 5 REBAR WITH 1-1/4" YELLOW PLASTIC CAP STAMPED "PLS 38151"

FOUND NO. 5 REBAR WITH 1" RED PLASTIC CAP STAMPING ILLEGIBLE

FOUND NO. 5 REBAR WITH 1-1/4" YELLOW PLASTIC CAP STAMPED "AZTEC PLS 17666"

FOUND NO. 6 REBAR WITH 3-1/2" ALUMINUM CAP STAMPED "CDOT ROW PLS 23521"

FOUND NO. 4 REBAR WITH 3/4" YELLOW PLASTIC CAP STAMPED "WSSI PLS 28516"


FOUND NO. 4 REBAR WITH 3/4" ORANGE PLASTIC CAP STAMPED "AZTEC PLS 38367"

(ROW) RIGHT-OF-WAY

15' UTILITY EASEMENT (TYP.)


U.E. UTILITY EASEMENT

BLOCK NUMBER

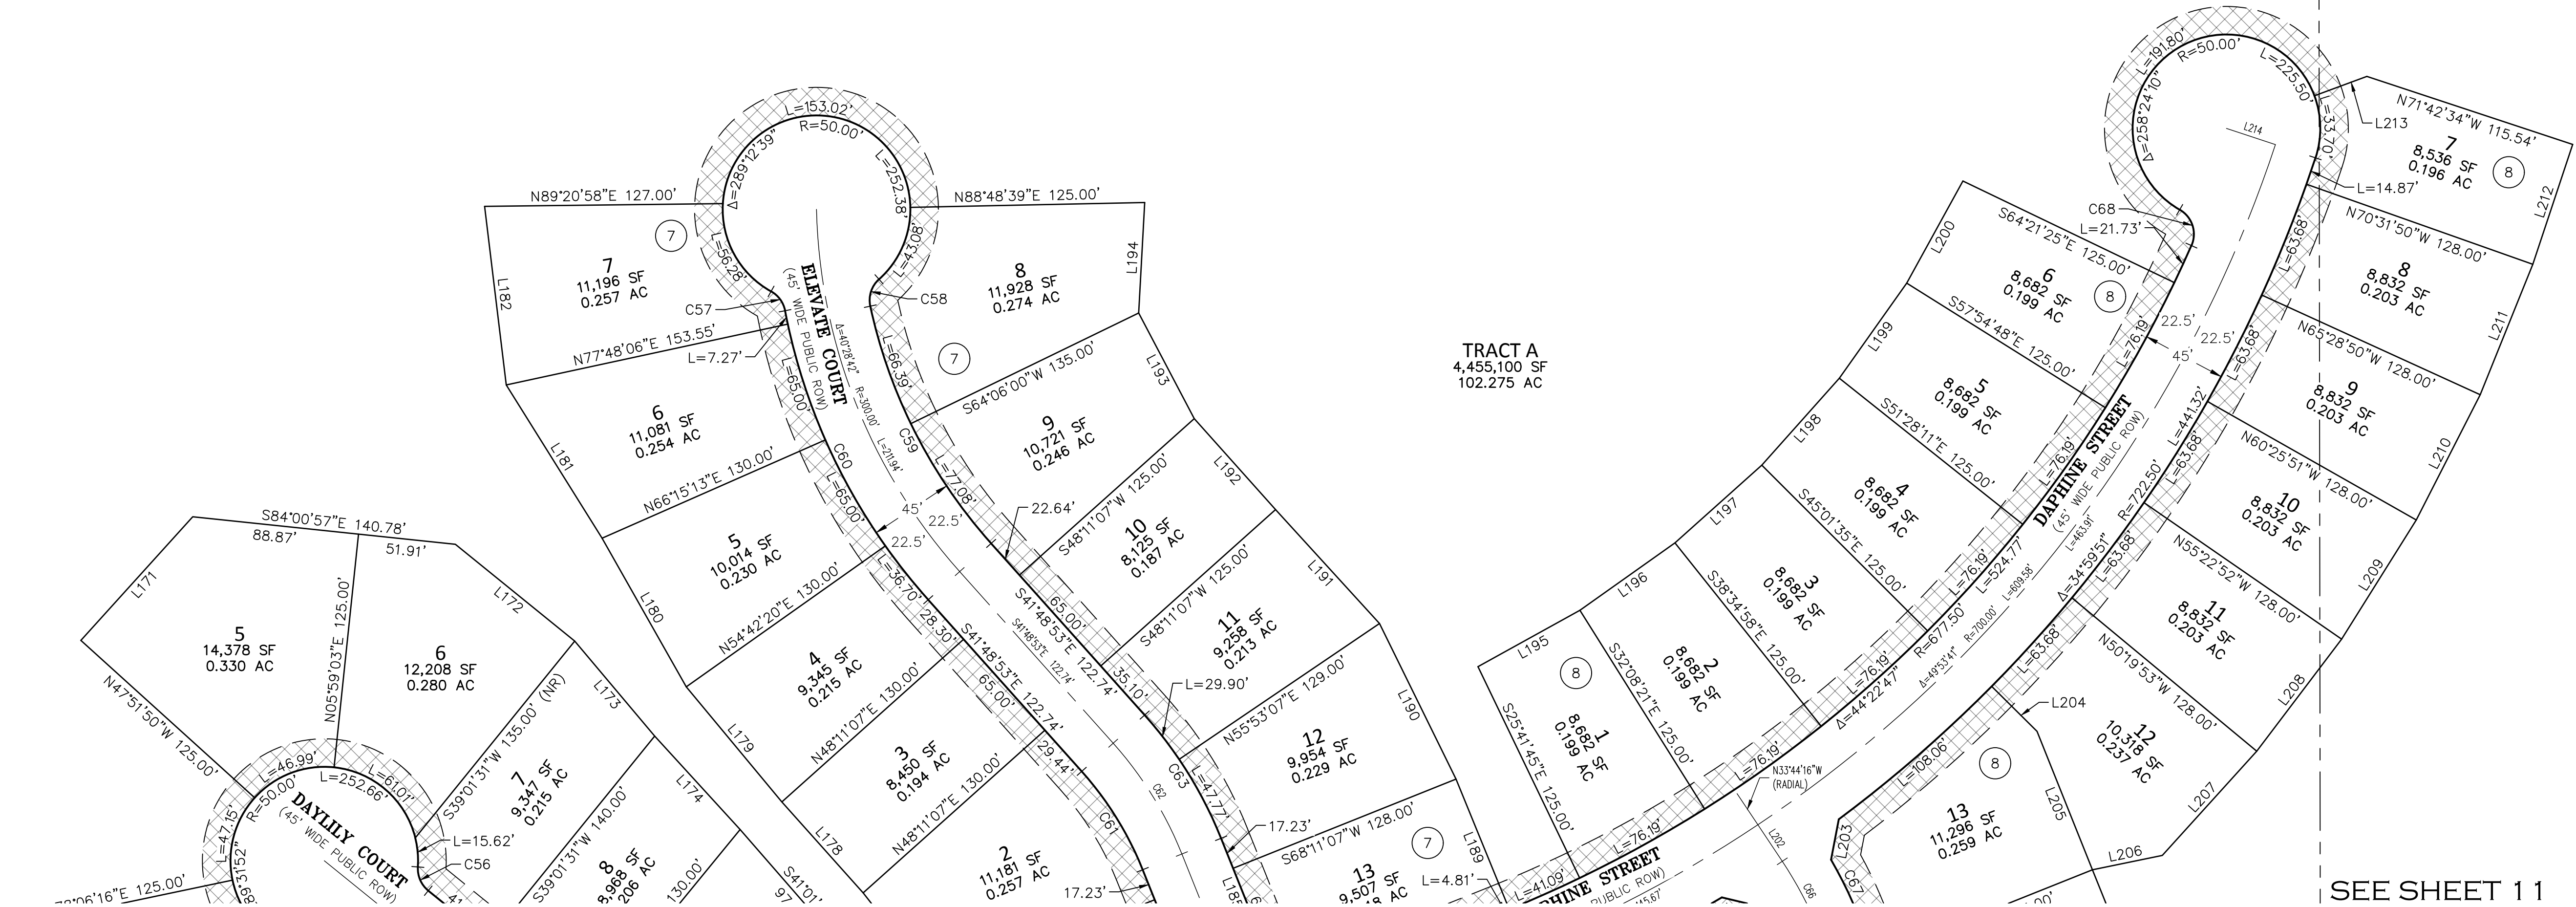

SEE SHEET 11

SEE SHEET 11

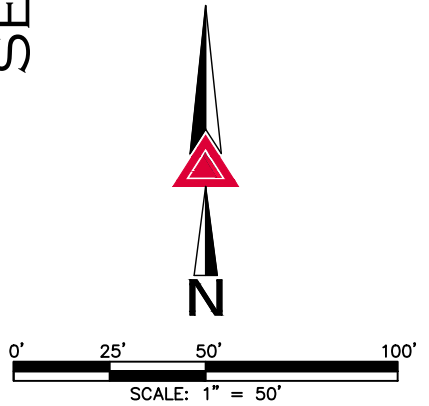

FOR REVIEW

FOR AND ON BEHALF OF
AZTEC CONSULTANTS, INC.

SEE SHEET 9



300 East Mineral Ave., Suite 1
Littleton, Colorado 80122
Phone: (303) 713-1898
Fax: (303) 713-1897
www.aztecconsultants.com

AzTec Proj. No.: 190523-02

Drawn By: BAM

CANYONS FAR SOUTH FILING NO. 1

DATE OF PREPARATION: 03-25-2024


PORTION OF SEC 30 & SEC 31, T7S, R66W, 6TH P.M.
& SEC 25, T7S, R67W, 6TH P.M.
DOUGLAS COUNTY, COLORADO

SCALE: 1" = 50'


SHEET 10 OF 15

CANYONS FAR SOUTH FILING NO. 1

TRACTS V & X, CANYONS SOUTH FILING NO. 1A, 3RD AMENDMENT,
AND PORTIONS OF THE SOUTH HALF OF SECTION 30 & THE NORTH HALF OF SECTION 31, TOWNSHIP 7 SOUTH, RANGE 66 WEST,
AND A PORTION OF THE SOUTHEAST QUARTER OF SECTION 25, TOWNSHIP 7 SOUTH, RANGE 67 WEST, ALL OF THE SIXTH PRINCIPAL MERIDIAN,
TOWN OF CASTLE ROCK, COUNTY OF DOUGLAS, STATE OF COLORADO.
262.703 ACRES - 326 RESIDENTIAL LOTS - 14 TRACTS SB-----

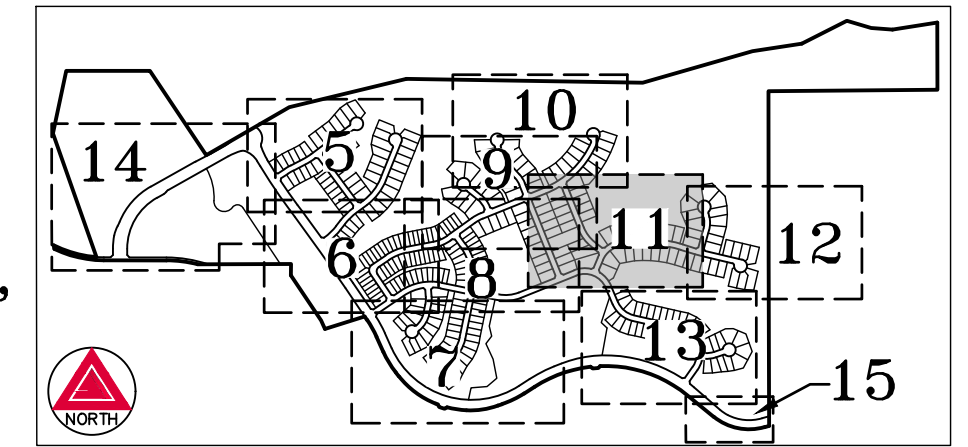


KEY MAP
SCALE: 1" = 1,500'

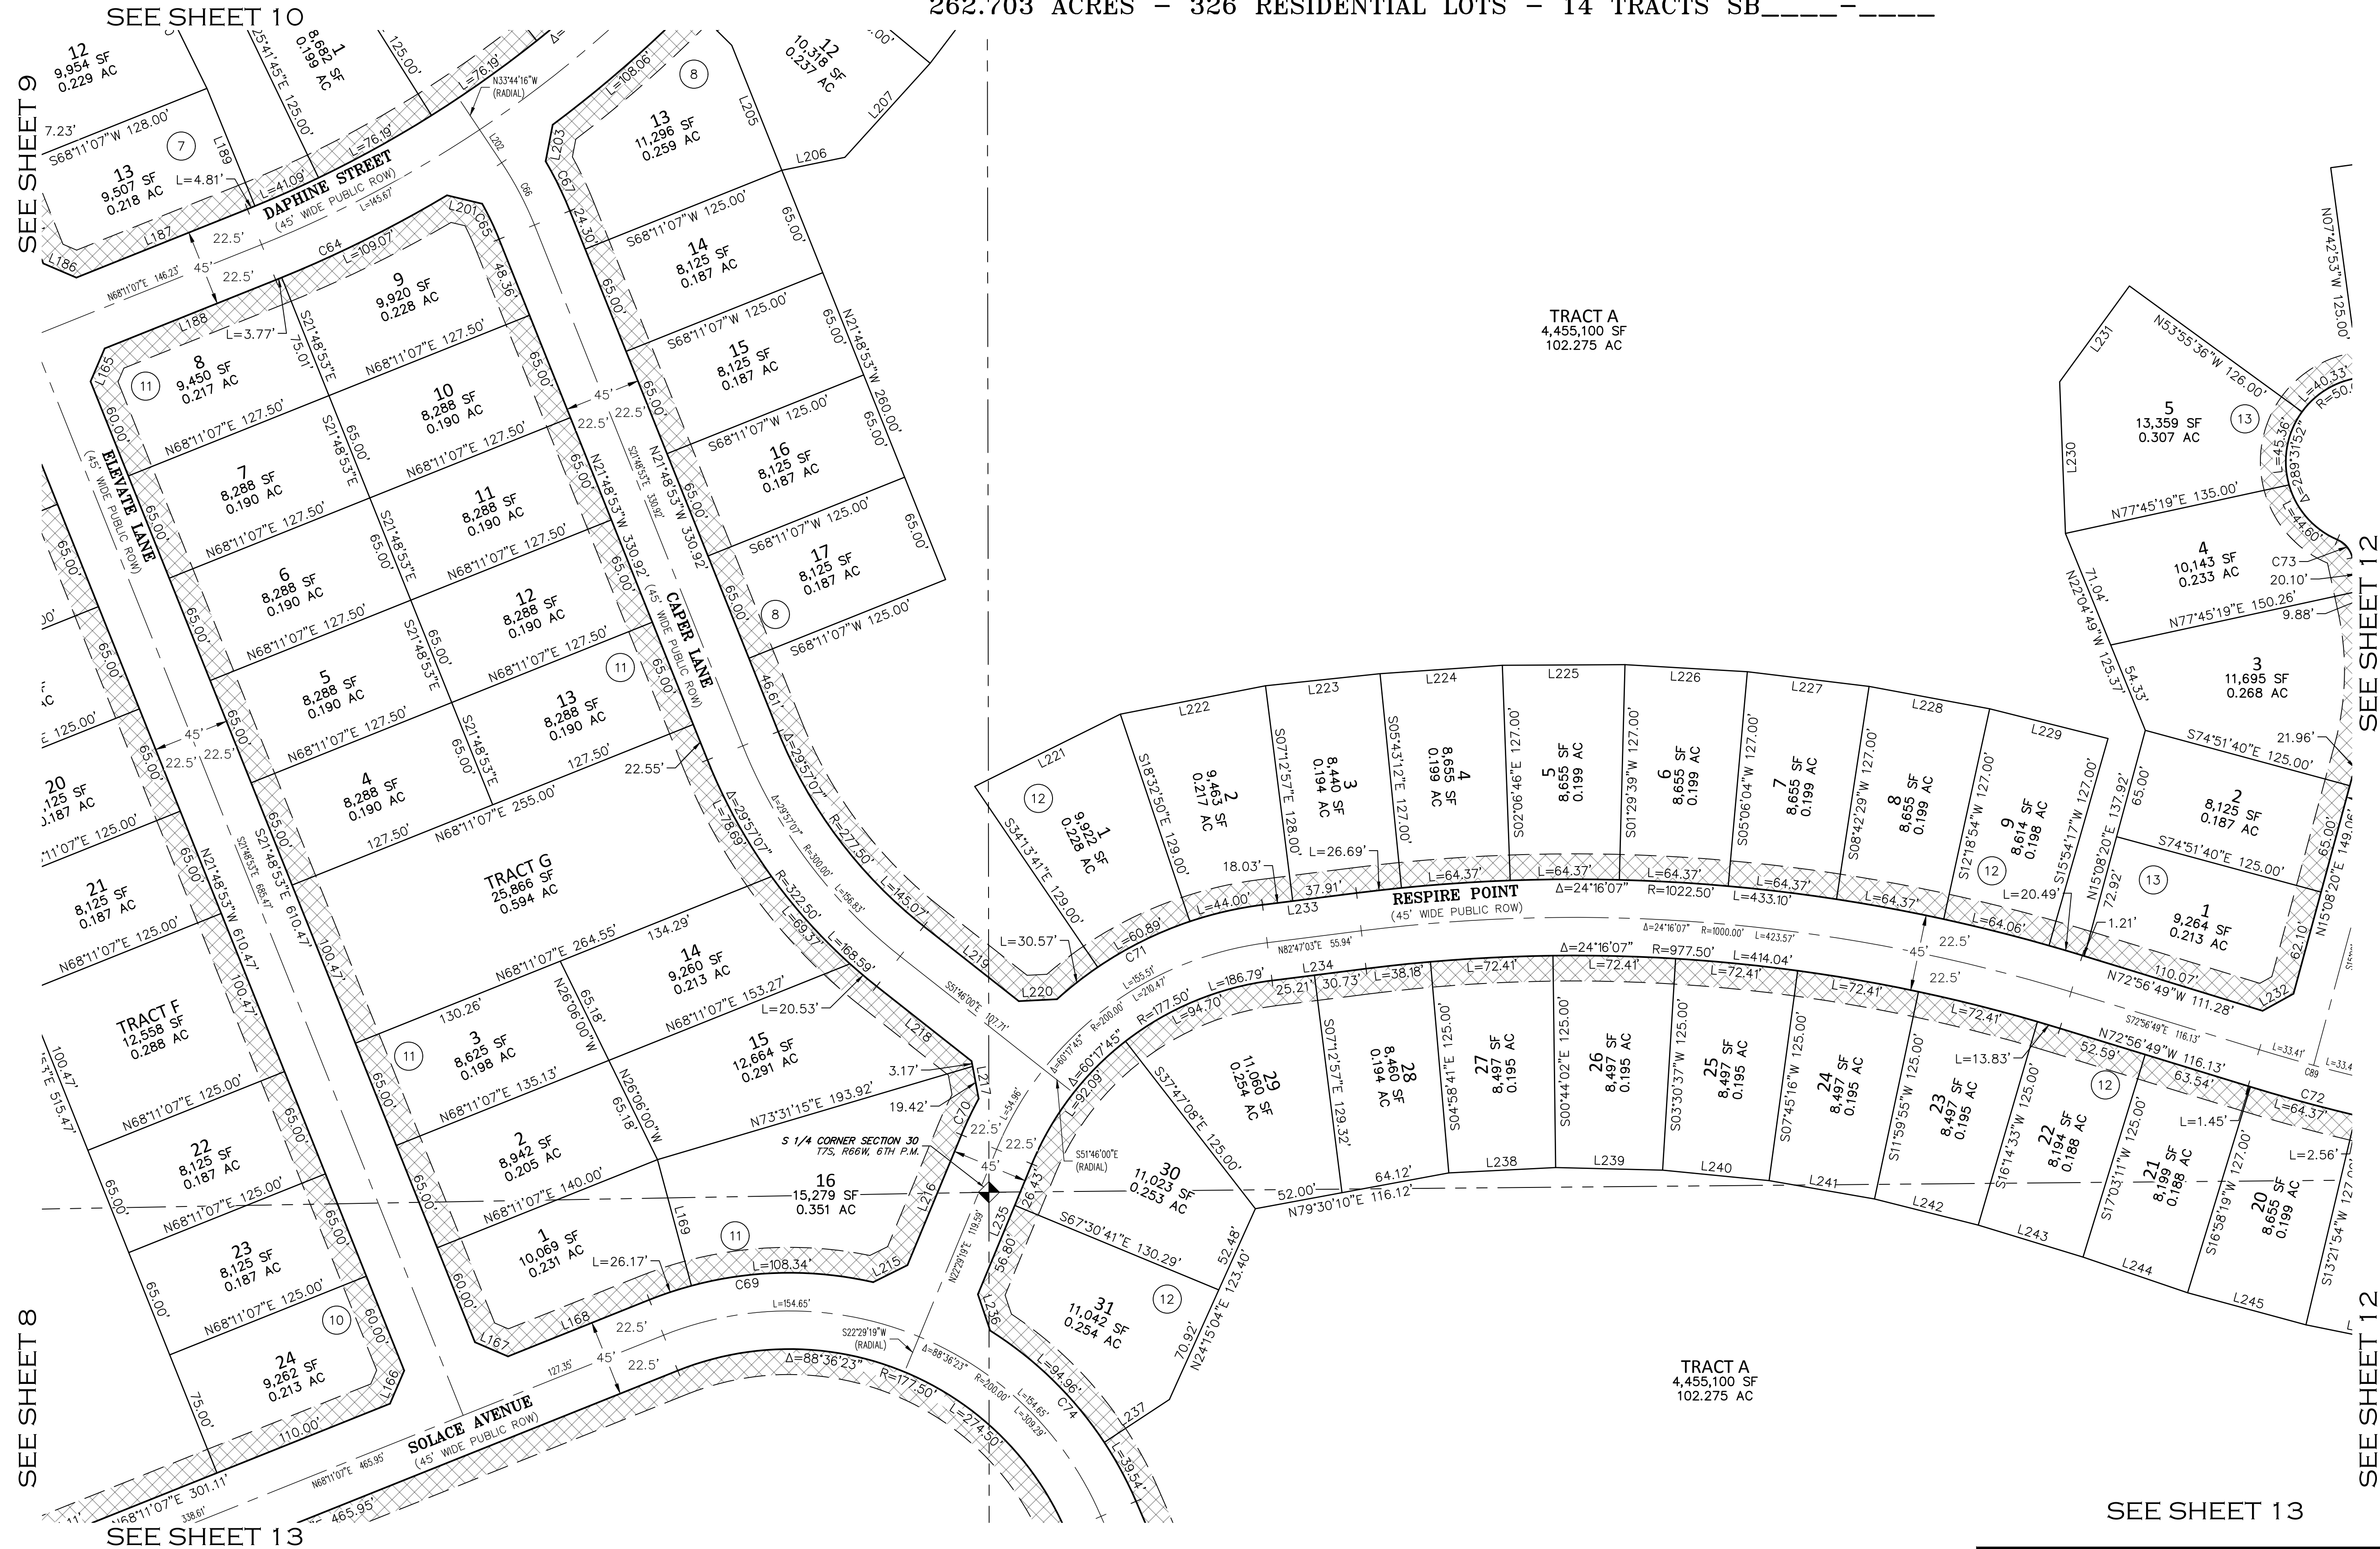

SEE SHEET 15
FOR LINE &
CURVE TABLES

LEGEND	
	FOUND ALIQUOT CORNER AS SHOWN HEREON
	SET NO. 5 X 18" REBAR WITH 1-1/4" ORANGE PLASTIC CAP STAMPED "AZTEC PLS 38367"
	FOUND NO. 5 REBAR WITH 1-1/4" YELLOW PLASTIC CAP STAMPED "PLS 38151"
	FOUND NO. 5 REBAR WITH 1" RED PLASTIC CAP STAMPING ILLEGIBLE
	FOUND NO. 5 REBAR WITH 1-1/4" YELLOW PLASTIC CAP STAMPED "AZTEC PLS 17666"
	FOUND NO. 6 REBAR WITH 3-1/2" ALUMINUM CAP STAMPED "CDOT ROW PLS 23521"
	FOUND NO. 4 REBAR WITH 3/4" YELLOW PLASTIC CAP STAMPED "WSSI PLS 28516"
	FOUND NO. 4 REBAR WITH 3/4" ORANGE PLASTIC CAP STAMPED "AZTEC PLS 38367"
(ROW)	RIGHT-OF-WAY
	15' UTILITY EASEMENT (TYP.)
U.E.	UTILITY EASEMENT
##	BLOCK NUMBER

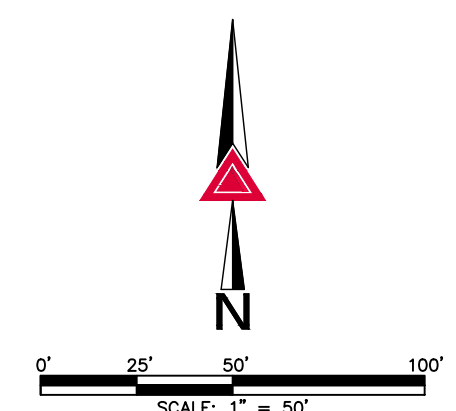


FOR REVIEW

FOR AND ON BEHALF OF
AZTEC CONSULTANTS, INC.


 300 East Mineral Ave., Suite 1 Littleton, Colorado 80122 Phone: (303) 713-1898 Fax: (303) 713-1897 www.aztecconsultants.com Aztec Proj. No.: 190523-02 Drawn By: BAM	CANYONS FAR SOUTH FILING NO. 1		DATE OF PREPARATION:	03-25-2024
	PORTION OF SEC 30 & SEC 31, T7S, R66W, 6TH P.M. & SEC 25, T7S, R67W, 6TH P.M. DOUGLAS COUNTY, COLORADO		SCALE:	1" = 50'
			SHEET 11 OF 15	

CANYONS FAR SOUTH FILING NO. 1

TRACTS V & X, CANYONS SOUTH FILING NO. 1A, 3RD AMENDMENT,
AND PORTIONS OF THE SOUTH HALF OF SECTION 30 & THE NORTH HALF OF SECTION 31, TOWNSHIP 7 SOUTH, RANGE 66 WEST,
AND A PORTION OF THE SOUTHEAST QUARTER OF SECTION 25, TOWNSHIP 7 SOUTH, RANGE 67 WEST, ALL OF THE SIXTH PRINCIPAL MERIDIAN,
TOWN OF CASTLE ROCK, COUNTY OF DOUGLAS, STATE OF COLORADO.
262.703 ACRES - 326 RESIDENTIAL LOTS - 14 TRACTS SB-----

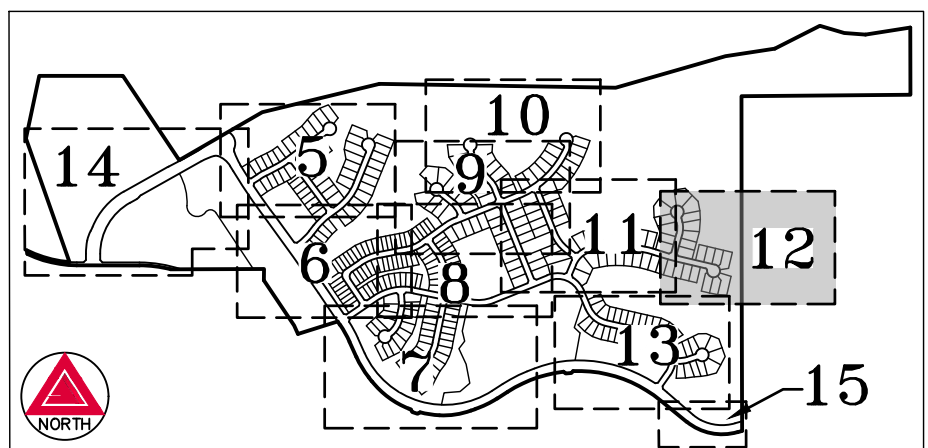


KEY MAP
SCALE: 1" = 1,500'

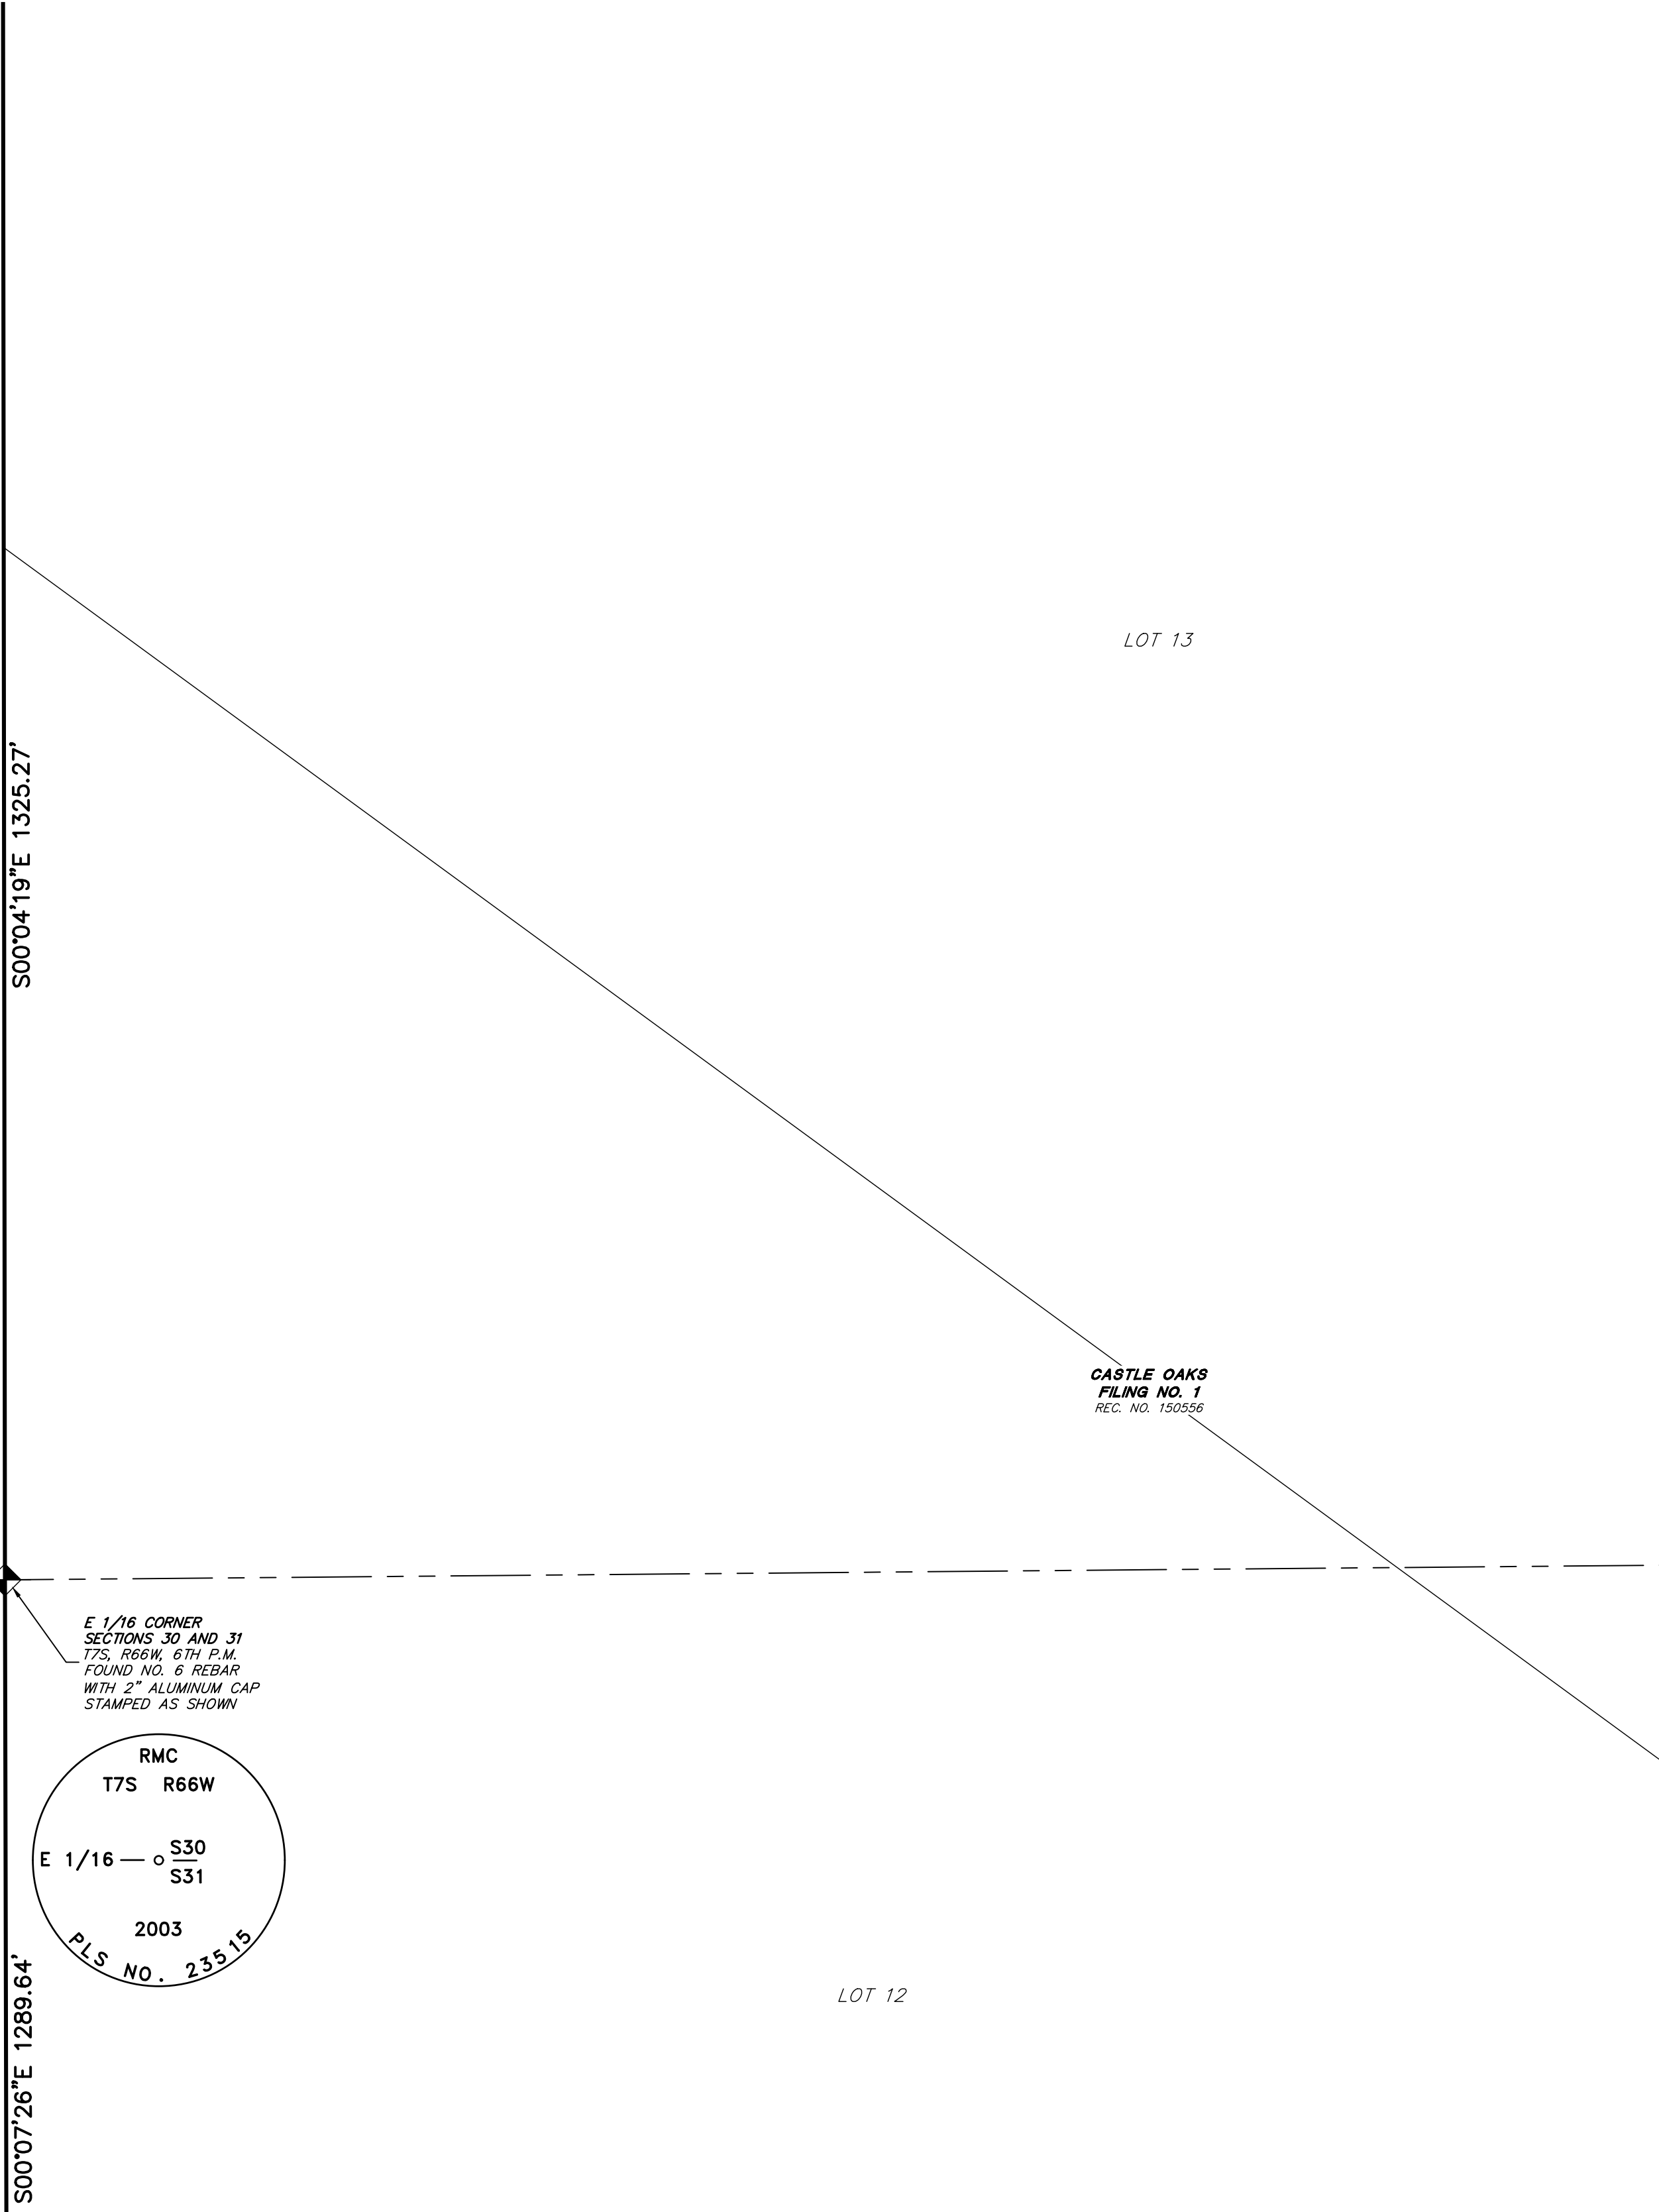

SEE SHEET 15
FOR LINE &
CURVE TABLES

LEGEND	
	FOUND ALIQUOT CORNER AS SHOWN HEREON
	SET NO. 5 X 18" REBAR WITH 1-1/4" ORANGE PLASTIC CAP STAMPED "AZTEC PLS 38367"
	FOUND NO. 5 REBAR WITH 1-1/4" YELLOW PLASTIC CAP STAMPED "PLS 38151"
	FOUND NO. 5 REBAR WITH 1" RED PLASTIC CAP STAMPING ILLEGIBLE
	FOUND NO. 5 REBAR WITH 1-1/4" YELLOW PLASTIC CAP STAMPED "AZTEC PLS 17666"
	FOUND NO. 6 REBAR WITH 3-1/2" ALUMINUM CAP STAMPED "CDOOT ROW PLS 23521"
	FOUND NO. 4 REBAR WITH 3/4" YELLOW PLASTIC CAP STAMPED "WSSI PLS 28516"
	FOUND NO. 4 REBAR WITH 3/4" ORANGE PLASTIC CAP STAMPED "AZTEC PLS 38367"
	(ROW) RIGHT-OF-WAY
	15' UTILITY EASEMENT (TYP.)
	U.E. UTILITY EASEMENT
	## BLOCK NUMBER

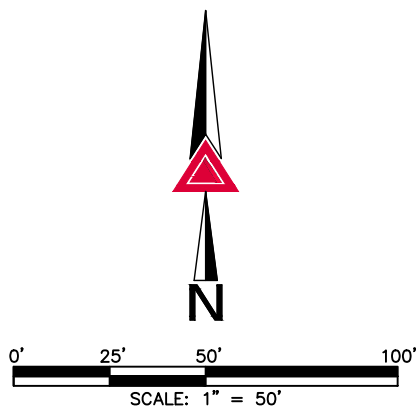

FOR REVIEW

FOR AND ON BEHALF OF
AZTEC CONSULTANTS, INC.

SEE SHEET 13

SEE SHEET 13

**Aztec**
CONSULTANTS, INC.
300 East Mineral Ave., Suite 1
Littleton, Colorado 80122
Phone: (303) 713-1898
Fax: (303) 713-1897
www.aztecconsultants.com


Aztec Proj. No.: 190523-02

Drawn By: BAM

CANYONS FAR SOUTH FILING NO. 1		DATE OF PREPARATION:	03-25-2024
PORTION OF SEC 30 & SEC 31, T7S, R66W, 6TH P.M. & SEC 25, T7S, R67W, 6TH P.M. DOUGLAS COUNTY, COLORADO		SCALE:	1" = 50'
		SHEET 12 OF 15	

CANYONS FAR SOUTH FILING NO. 1

TRACTS V & X, CANYONS SOUTH FILING NO. 1A, 3RD AMENDMENT,
AND PORTIONS OF THE SOUTH HALF OF SECTION 30 & THE NORTH HALF OF SECTION 31, TOWNSHIP 7 SOUTH, RANGE 66 WEST,
AND A PORTION OF THE SOUTHEAST QUARTER OF SECTION 25, TOWNSHIP 7 SOUTH, RANGE 67 WEST, ALL OF THE SIXTH PRINCIPAL MERIDIAN,
TOWN OF CASTLE ROCK, COUNTY OF DOUGLAS, STATE OF COLORADO.
262.703 ACRES - 326 RESIDENTIAL LOTS - 14 TRACTS SB-----

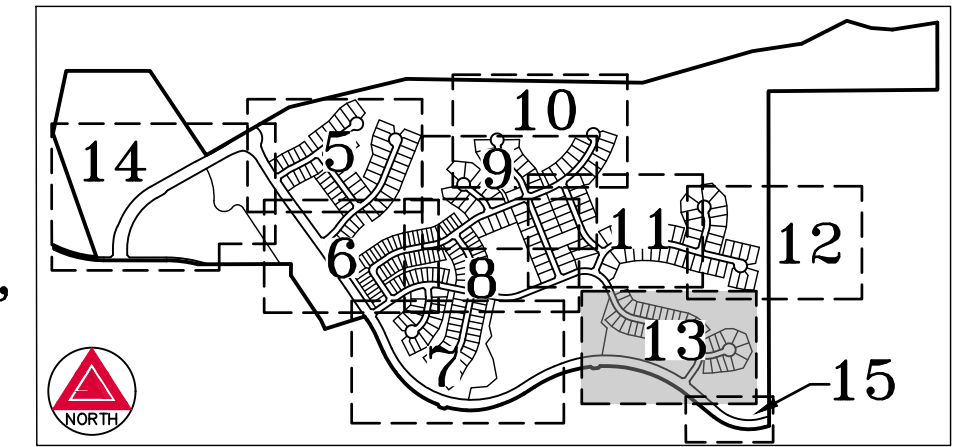

KEY MAP
SCALE: 1" = 1,500'

SEE SHEET 11

SEE SHEET 12

W 1/2, NE 1/4,
SEC. 31, T.7S.,
R.66W., SIXTH P.M.


TRACT A
4,455,100 SF
102.275 AC

TRACT I
601,156 SF
13.801 AC

SEE SHEET 15
FOR LINE &
CURVE TABLES

LEGEND

- FOUND ALIQUOT CORNER AS SHOWN HEREON
- SET NO. 5 X 18" REBAR WITH 1-1/4" ORANGE PLASTIC CAP STAMPED "AZTEC PLS 38367"
- FOUND NO. 5 REBAR WITH 1-1/4" YELLOW PLASTIC CAP STAMPED "PLS 38151"
- FOUND NO. 5 REBAR WITH 1" RED PLASTIC CAP STAMPING ILLEGIBLE
- FOUND NO. 5 REBAR WITH 1-1/4" YELLOW PLASTIC CAP STAMPED "AZTEC PLS 17666"
- FOUND NO. 6 REBAR WITH 3-1/2" ALUMINUM CAP STAMPED "CDOOT ROW PLS 23521"
- FOUND NO. 4 REBAR WITH 3/4" YELLOW PLASTIC CAP STAMPED "WSSI PLS 28516"
- FOUND NO. 4 REBAR WITH 3/4" ORANGE PLASTIC CAP STAMPED "AZTEC PLS 38367"
- (ROW) RIGHT-OF-WAY
- 15' UTILITY EASEMENT (TYP.)
- U.E. UTILITY EASEMENT
- ## BLOCK NUMBER

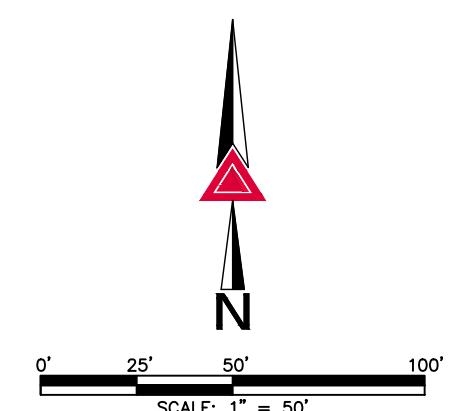

FOR REVIEW

FOR AND ON BEHALF OF
AZTEC CONSULTANTS, INC.

SEE SHEET 16



AzTec Proj. No.: 190523-02

Drawn By: BAM


CANYONS FAR SOUTH FILING NO. 1

DATE OF PREPARATION: 03-25-2024
SCALE: 1" = 50'
SHEET 13 OF 15

PORTION OF SEC 30 & SEC 31, T7S, R66W, 6TH P.M.
& SEC 25, T7S, R67W, 6TH P.M.
DOUGLAS COUNTY, COLORADO

CANYONS FAR SOUTH FILING NO. 1

TRACTS V & X, CANYONS SOUTH FILING NO. 1A, 3RD AMENDMENT,
AND PORTIONS OF THE SOUTH HALF OF SECTION 30 & THE NORTH HALF OF SECTION 31, TOWNSHIP 7 SOUTH, RANGE 66 WEST,
AND A PORTION OF THE SOUTHEAST QUARTER OF SECTION 25, TOWNSHIP 7 SOUTH, RANGE 67 WEST, ALL OF THE SIXTH PRINCIPAL MERIDIAN,
TOWN OF CASTLE ROCK, COUNTY OF DOUGLAS, STATE OF COLORADO.
262.703 ACRES - 326 RESIDENTIAL LOTS - 14 TRACTS SB-----

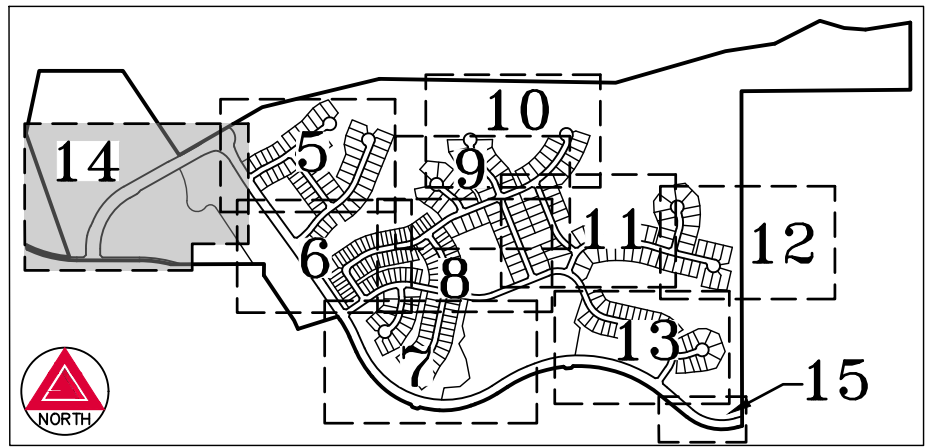

KEY MAP
SCALE: 1" = 1,500'

SEE SHEET 5

SEE SHEET 15
FOR LINE &
CURVE TABLES

LEGEND

FOUND ALIQUOT CORNER AS SHOWN HEREON

SET NO. 5 X 18" REBAR WITH 1-1/4" ORANGE PLASTIC CAP STAMPED "AZTEC PLS 38367"

FOUND NO. 5 REBAR WITH 1-1/4" YELLOW PLASTIC CAP STAMPED "PLS 38151"

FOUND NO. 5 REBAR WITH 1" RED PLASTIC CAP STAMPING ILLEGIBLE

FOUND NO. 5 REBAR WITH 1-1/4" YELLOW PLASTIC CAP STAMPED "AZTEC PLS 17666"

FOUND NO. 6 REBAR WITH 3-1/2" ALUMINUM CAP STAMPED "CDOT ROW PLS 23521"

FOUND NO. 4 REBAR WITH 3/4" YELLOW PLASTIC CAP STAMPED "WSSI PLS 28516"

FOUND NO. 4 REBAR WITH 3/4" ORANGE PLASTIC CAP STAMPED "AZTEC PLS 38367"

(ROW) RIGHT-OF-WAY


15' UTILITY EASEMENT (TYP.)

U.E. UTILITY EASEMENT


BLOCK NUMBER

SEE SHEET 6

FOR REVIEW

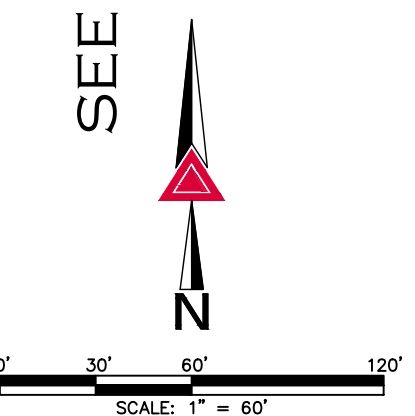

FOR AND ON BEHALF OF
AZTEC CONSULTANTS, INC.

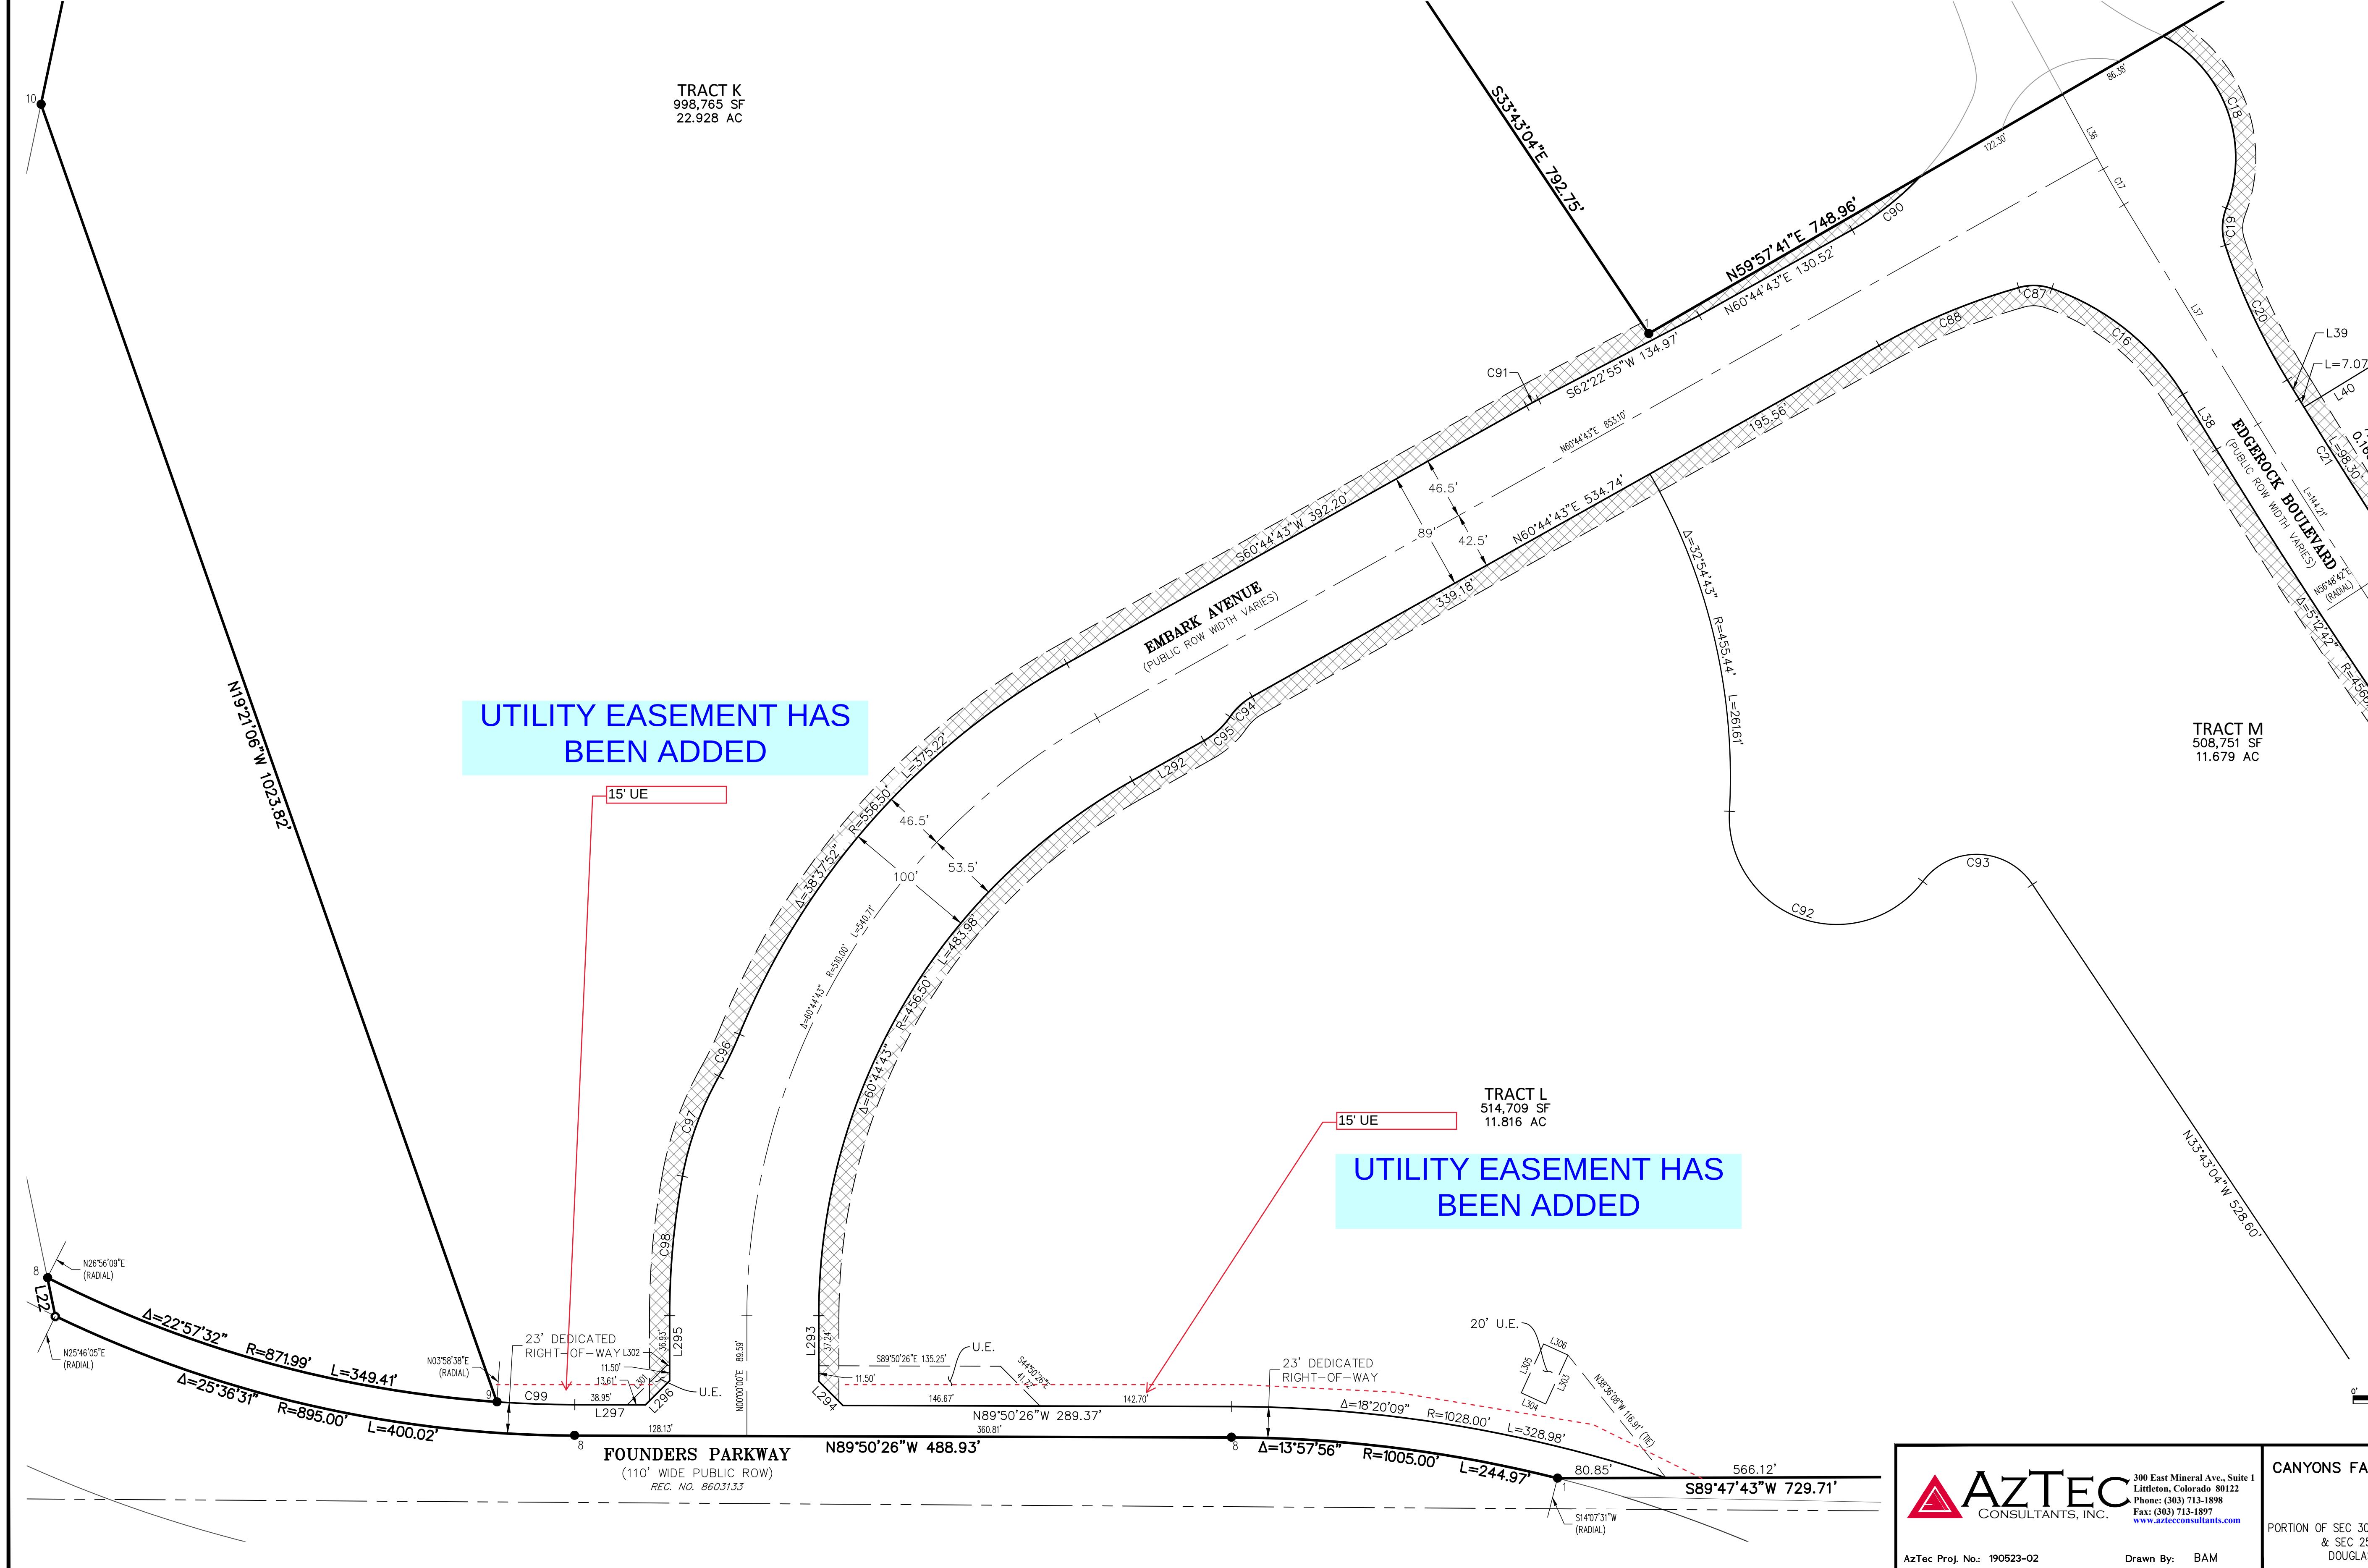

Aztec
CONSULTANTS, INC.

300 East Mineral Ave., Suite 1
Littleton, Colorado 80122
Phone: (303) 713-1898
Fax: (303) 713-1897
www.aztecconsultants.com

AzTec Proj. No.: 190523-02

Drawn By: BAM

CANYONS FAR SOUTH FILING NO. 1

PORTION OF SEC 30 & SEC 31, T7S, R66W, 6TH P.M.
& SEC 25, T7S, R67W, 6TH P.M.
DOUGLAS COUNTY, COLORADO

DATE OF PREPARATION:

03-25-2024


SCALE:

1" = 60'

SHEET 14 OF 15

CANYONS FAR SOUTH FILING NO. 1

TRACTS V & X, CANYONS SOUTH FILING NO. 1A, 3RD AMENDMENT,
AND PORTIONS OF THE SOUTH HALF OF SECTION 30 & THE NORTH HALF OF SECTION 31, TOWNSHIP 7 SOUTH, RANGE 66 WEST,
AND A PORTION OF THE SOUTHEAST QUARTER OF SECTION 25, TOWNSHIP 7 SOUTH, RANGE 67 WEST, ALL OF THE SIXTH PRINCIPAL MERIDIAN,
TOWN OF CASTLE ROCK, COUNTY OF DOUGLAS, STATE OF COLORADO.
262.703 ACRES - 326 RESIDENTIAL LOTS - 14 TRACTS SB_____

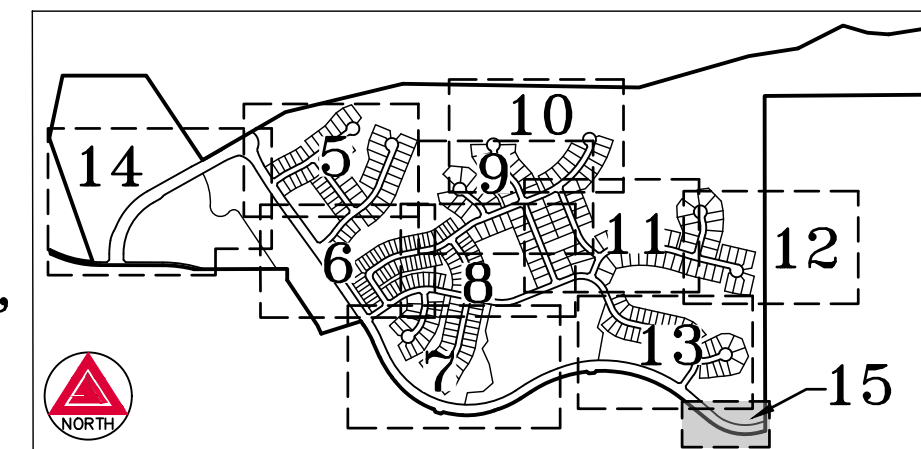

KEY MAP
SCALE: 1" = 1,500'

LINE TABLE		
LINE	BEARING	LENGTH
L1	S00°03'56"E	525.32'
L2	S89°33'53"W	1319.46'
L3	S00°04'19"E	1325.27'
L4	S00°07'26"E	1289.64'
L5	S73°44'56"W	35.76'
L6	N50°42'47"W	264.87'
L7	S41°28'14"W	20.90'
L8	N50°12'36"W	20.90'
L9	S57°03'01"W	96.59'
L10	S60°08'21"W	21.25'
L11	N72°42'43"W	45.11'
L12	N27°24'56"W	21.92'
L13	N38°19'08"W	40.76'
L14	N24°13'28"W	131.22'
L15	N34°09'36"W	33.99'
L16	S72°31'31"W	324.63'
L17	N24°42'07"W	72.63'
L18	N33°43'04"W	424.15'
L19	N00°01'17"E	88.16'
L20	S89°47'43"W	729.71'
L21	N89°50'26"W	488.93'
L22	N11°42'14"W	29.21'
L23	N19°21'06"W	1023.82'
L24	N11°53'16"E	499.36'
L25	S90°00'00"E	653.56'
L26	S33°43'04"E	792.75'
L27	N59°57'41"E	748.96'
L28	N76°24'57"E	941.89'
L29	S89°06'00"E	1845.91'
L30	N74°02'37"E	891.67'
L31	N81°10'33"E	389.27'
L32	N63°07'04"E	395.45'
L33	S73°17'30"E	198.44'
L34	S85°55'00"E	165.86'
L35	N81°10'33"E	354.66'
L36	S28°36'33"E	63.39'
L37	S31°21'51"E	191.34'
L38	S31°21'51"E	47.81'
L39	S31°21'51"E	16.80'
L40	S58°32'44"W	63.71'
L41	S58°20'45"W	57.83'
L42	S62°22'57"W	53.58'
L43	S63°51'56"W	50.51'
L44	S61°29'35"W	49.34'
L45	S54°59'48"W	49.17'
L46	S78°08'47"E	21.09'
L47	S56°30'37"W	60.65'
L48	S11°28'16"W	21.20'
L49	S56°30'37"W	60.89'
L50	S55°05'30"W	64.86'
L51	S58°55'19"W	48.23'

LINE TABLE		
LINE	BEARING	LENGTH
L52	S62°43'44"W	50.91'
L53	S63°51'16"W	51.01'
L54	S60°18'02"W	59.38'
L55	S53°22'11"W	72.95'
L56	S53°22'11"W	9.35'
L57	S81°37'49"E	21.21'
L58	S08°22'11"W	21.21'
L59	S54°22'33"E	65.01'
L60	S68°12'12"W	72.41'
L61	S02°29'56"E	10.39'
L62	S37°36'29"W	57.94'
L63	S36°34'33"E	60.49'
L64	S08°22'11"W	21.22'
L65	S81°37'49"E	21.21'
L66	N53°22'31"E	26.81'
L67	N24°15'22"E	61.09'
L68	N10°49'49"W	77.39'
L69	N11°35'55"E	71.74'
L70	S40°41'53"E	19.85'
L71	N06°19'14"W	60.23'
L72	N40°41'45"E	61.05'
L73	N75°04'24"E	16.88'
L74	N67°57'41"W	27.50'
L75	N20°27'22"E	72.55'
L76	N29°34'33"E	83.59'
L77	N37°54'19"E	83.59'
L78	N46°14'06"E	83.59'
L79	N55°09'02"E	71.66'
L80	N47°51'22"E	47.37'
L81	N40°34'49"E	47.57'
L82	N37°01'00"E	51.05'
L83	N40°08'33"E	58.96'
L84	N46°26'35"E	59.00'
L85	N53°34'06"E	70.93'
L86	N08°57'44"E	21.43'
L87	N53°22'11"E	6.18'
L88	S81°08'36"E	21.03'
L89	N53°22'11"E	5.33'
L90	N38°07'41"E	56.40'
L91	N38°07'41"E	56.40'
L92	S36°34'33"E	60.49'
L93	S79°09'36"E	21.21'
L94	S10°50'24"W	21.21'
L95	N88°40'14"E	5.95'
L96	S76°54'29"E	26.66'
L97	S62°28'28"E	14.06'
L98	S78°58'07"W	36.43'
L99	S72°35'56"W	34.42'
L100	S60°30'12"W	35.33'
L101	S78°04'07"W	35.85'
L102	S71°25'52"W	35.18'

LINE TABLE		
LINE	BEARING	LENGTH
L103	S63°50'05"W	35.18'
L104	S56°58'49"W	35.77'
L105	S79°09'36"E	21.21'
L106	N55°50'24"E	60.97'
L107	N03°30'28"W	54.37'
L108	N05°32'56"E	49.32'
L109	S50°41'21"E	20.39'
L110	N43°30'28"W	55.44'
L111	N43°51'58"E	20.32'
L112	N03°30'28"W	55.29'
L113	N11°33'29"E	67.61'
L114	N11°33'29"E	67.61'
L115	N11°12'01"E	21.35'
L116	S83°07'04"E	26.63'
L117	S48°14'23"W	53.49'
L118	N13°51'44"E	26.69'
L119	S35°09'08"W	75.01'
L120	S22°16'36"W	75.01'
L121	S11°52'27"W	50.40'
L122	S24°22'11"W	43.81'
L123	S42°42'16"W	43.81'
L124	S87°27'01"E	28.10'
L125	N09°39'00"E	23.15'
L126	N37°15'33"W	27.50'
L127	N52°44'27"E	33.35'
L128	N26°00'08"E	66.86'
L129	N28°33'19"E	73.32'
L130	N37°10'08"E	67.72'
L131	N27°33'58"E	67.72'
L132	N17°57'47"E	67.72'
L133	N09°35'19"E	53.58'
L134	S68°26'25"W	61.60'
L135	S54°22'35"W	17.19'
L136	N80°37'25"W	21.21'
L137	N35°37'25"W	69.85'
L138	N23°16'22"W	54.62'
L139	S35°37'25"E	41.40'
L140	N31°23'45"W	40.72'
L141	N24°00'09"W	41.16'
L142	N16°34'08"W	41.16'
L143	N09°10'32"W	40.72'
L144	N01°49'22"W	40.72'
L145	S11°33'29"W	44.09'
L146	N55°25'25"E	20.79'
L147	S33°26'31"E	21.21'
L148	S11°33'29"W	13.07'
L149	N56°33'29"E	21.21'
L150	S34°28'06"E	21.59'
L151	N31°09'23"W	65.05'
L152	N35°37'25"W	69.85'
L153	S09°22'35"W	21.21'

LINE TABLE		
LINE	BEARING	LENGTH
L154	N35°37'25"W	62.57'
L155	N50°58'29"W	65.00'
L156	N57°38'18"W	65.46'
L157	N50°57'10"W	81.05'
L158	S68°11'07"W	25.01'
L159	S23°11'07"W	21.21'
L160	N21°48'53"W	6.60'
L161	N21°48'53"W	44.10'
L162	N21°48'53"W	6.60'
L163	N66°48'53"W	21.21'
L164	N66°48'53"W	21.21'
L165	S23°11'07"W	21.21'
L166	N23°11'07"E	21.21'
L167	S66°48'53"E	21.21'
L168	S68°11'07"W	89.85'
L169	N15°04'34"W	77.07'
L170	N11°53'44"W	63.38'
L171	N42°08'10"E	88.87'
L172	S50°58'29"E	81.91'
L173	S40°05'21"E	66.19'
L174	S42°27'00"E	67.49'
L175	S21°48'53"E	80.42'
L176	S21°48'53"E	75.00'
L177	S38°09'39"E	63.72'
L178	S41°48'53"E	65.00'
L179	S39°42'40"E	79.74'
L180	S29°31'14"E	91.05'
L181	S32°03'19"E	96.31'
L182	S06°53'49"E	95.87'
L183	S23°11'07"W	21.21'
L184	S21°48'53"E	77.23'
L185	S21°48'53"E	77.23'
L186	N66°48'53"W	21.21'
L187	N68°11'07"E	108.73'
L188	S68°11'07"W	108.73'
L189	S22°13'16"E	74.98'
L190	S26°12'10"E	92.39'
L191	S42°23'37"E	82.20'
L192	S41°48'53"E	65.00'
L193	S27°44'58"E	63.62'
L194	S03°08'28"W	58.97'
L195	N61°04'57"E	62.10'
L196	N54°38'20"E	62.10'
L197	N48°11'44"E	62.10'
L198	N41°45'07"E	62.10'
L199	N35°18'30"E	62.10'
L200	N28°51'54"E	62.10'
L201	N76°32'03"W	21.28'
L202	S33°44'16"E	23.42'
L203	N10°52'53"E	21.94'
L204	N45°16'53"W	34.05'

LINE TABLE		
LINE	BEARING	LENGTH
L205	N21°48'53"W	79.46'
L206	N78°21'52"E	38.01'
L207	N42°11'37"E	74.94'
L208	N37°08'38"E	74.94'
L209	N32°05'38"E	74.94'
L210	N27°02'39"E	74.94'
L211	N21°59'40"E	74.94'
L212	N18°22'00"E	67.32'
L213	S69°40'20"W	29.83'
L214	S71°42'34"E	27.50'
L215	N63°37'15"E	22.60'
L216	S22°29'19"W	83.23'
L217	N10°38'04"W	22.60'
L218	N51°46'00"W	71.35'
L219	N51°46'00"W	71.35'
L220	S87°06'04"W	22.60'
L221	N63°36'45"E	95.90'
L222	N78°56'26"E	87.29'
L223	N83°57'29"E	67.93'
L224	N86°05'01"E	72.35'
L225	N89°41'26"E	72.35'
L226	S86°42'09"E	72.35'
L227	S83°05'44"E	72.35'
L228	S79°29'18"E	72.35'
L229	S75°53'24"E	72.01'
L230	N02°11'50"W	89.49'
L231	N36°04'24"E	69.96'
L232	N61°05'46"E	20.86'
L233	S82°47'03"W	55.94'
L234	S82°47'03"W	55.94'
L235	S22°29'19"W	83.23'
L236	N18°38'37"W	22.60'
L237	N56°36'34"E	46.00'
L238	S87°08'39"W	63.13'
L239	N88°36'43"W	63.13'
L240	N84°22'04"W	63.13'
L241	N80°07'25"W	63.13'
L242	N75°52'46"W	63.13'
L243	N73°01'21"W	64.65'
L244	N71°11'24"W	65.20'
L245	N74°49'54"W	72.35'
L246	N78°30'59"W	65.84'
L247	S82°17'07"W	87.35'
L248	S10°48'59"E	74.79'
L249	N03°26'22"W	67.14'
L250	S04°10'51"W	96.79'
L251	S12°14'41"E	29.98'
L252	N12°14'41"W	29.98'
L253	S30°49'11"E	20.86'
L254	S45°52'04"W	24.92'
L255	N80°14'43"E	69.93'

LINE TABLE		
LINE	BEARING	LENGTH
L256	N72°44'13"W	94.65'
L257	S87°17'56"E	71.20'
L258	S78°32'28"E	65.03'
L259	N76°46'43"W	65.00'
L260	N72°12'25"E	15.00'
L261	S38°21'34"E	44.82'
L262	S13°13'17"W	27.50'
L263	S23°12'30"E	50.00'
L264	S30°53'36"E	39.67'
L265	S61°33'35"E	36.04'
L266	S77°59'09"E	61.83'
L267	S64°29'48"E	72.01'
L268	S52°10'30"E	72.01'
L269	S39°51'11"E	72.01'
L270	N46°14'29"W	61.41'
L271	S44°30'12"E	72.01'
L272	S56°49'30"E	72.01'
L273	S69°56'19"E	71.91'
L274	S79°12'34"E	53.54'
L275	S69°39'01"E	49.25'
L276	S41°53'38"E	40.45'
L277	S05°02'00"E	40.38'
L278	N79°24'28"E	21.50'
L279	S85°33'33"E	38.60'
L280	N44°25'37"W	22.60'
L281	S85°33'33"E	2.24'
L282	N71°20'30"E	65.71'
L283	S89°05'18"W	61.05'
L284	N75°51'15"E	73.03'
L285	N81°32'49"E	50.40'
L286	N85°58'42"E	51.68'
L287	N81°57'11"E	70.23'
L288	N88°17'33"E	72.01'
L289	N71°20'30"E	65.71'
L290	S85°33'33"E	2.24'
L291	N53°18'31"E	22.60'
L292	N60°44'43"E	60.93'
L293	N00°00'00"E	48.74'
L294	S44°55'13"E	25.49'
L295	S00°00'00"E	48.43'
L296	N45°04'47"E	25.42'
L297	N89°50'26"W	52.56'
L298	S73°44'56"W	56.58'
L299	N73°44'56"E	46.17'
L300	S08°32'51"E	21.68'
L301	N45°09'34"E	41.72'
L302	S89°50'26"E	2.03'
L303	S24°34'40"W	40.00'
L304	N65°26'58"W	20.00'
L305	S24°34'40"W	40.00'
L306	N65°26'58"W	20.00'

CURVE TABLE			
CURVE	DELTA	RADIUS	LENGTH
C1	55°32'17"	436.00'	422.62'
C2	41°32'16"	1014.00'	735.12'
C3	2°34'52"	999.00'	45.00'
C4	26°27'39"	1014.00'	468.29'
C5	14°38'48"	756.00'	193.26'
C6	1°53'09"	1015.00'	33.41'
C7	23°11'29"	619.00'	250.55'
C8	11°29'22"	767.00'	153.81'
C9	1°22'38"	767.00'	18.44'
C10	30°12'32"	686.00'	361.69'
C11	14°05'40"	756.00'	185.97'
C12	9°56'08"	864.00'	149.83'
C13	13°57'56"	1005.00'	244.97'
C14	25°36'31"	895.00'	400.02'
C15	22°57'32"	871.99'	349.41'
C16	39°27'30"	186.00'	128.09'
C17	2°45'19"	639.00'	30.73'
C18	82°55'40"	103.00'	149.08'
C19	39°29'24"	41.00'	28.26'
C20	13°09'34"	481.00'	110.47'
C21	1°20'36"	4494.00'	105.37'
C22	6°13'15"	522.50'	56.73'
C23	6°13'15"	500.00'	54.29'
C24	6°13'15"	477.50'	51.84'
C25	9°21'41"	522.50'	85.37'