


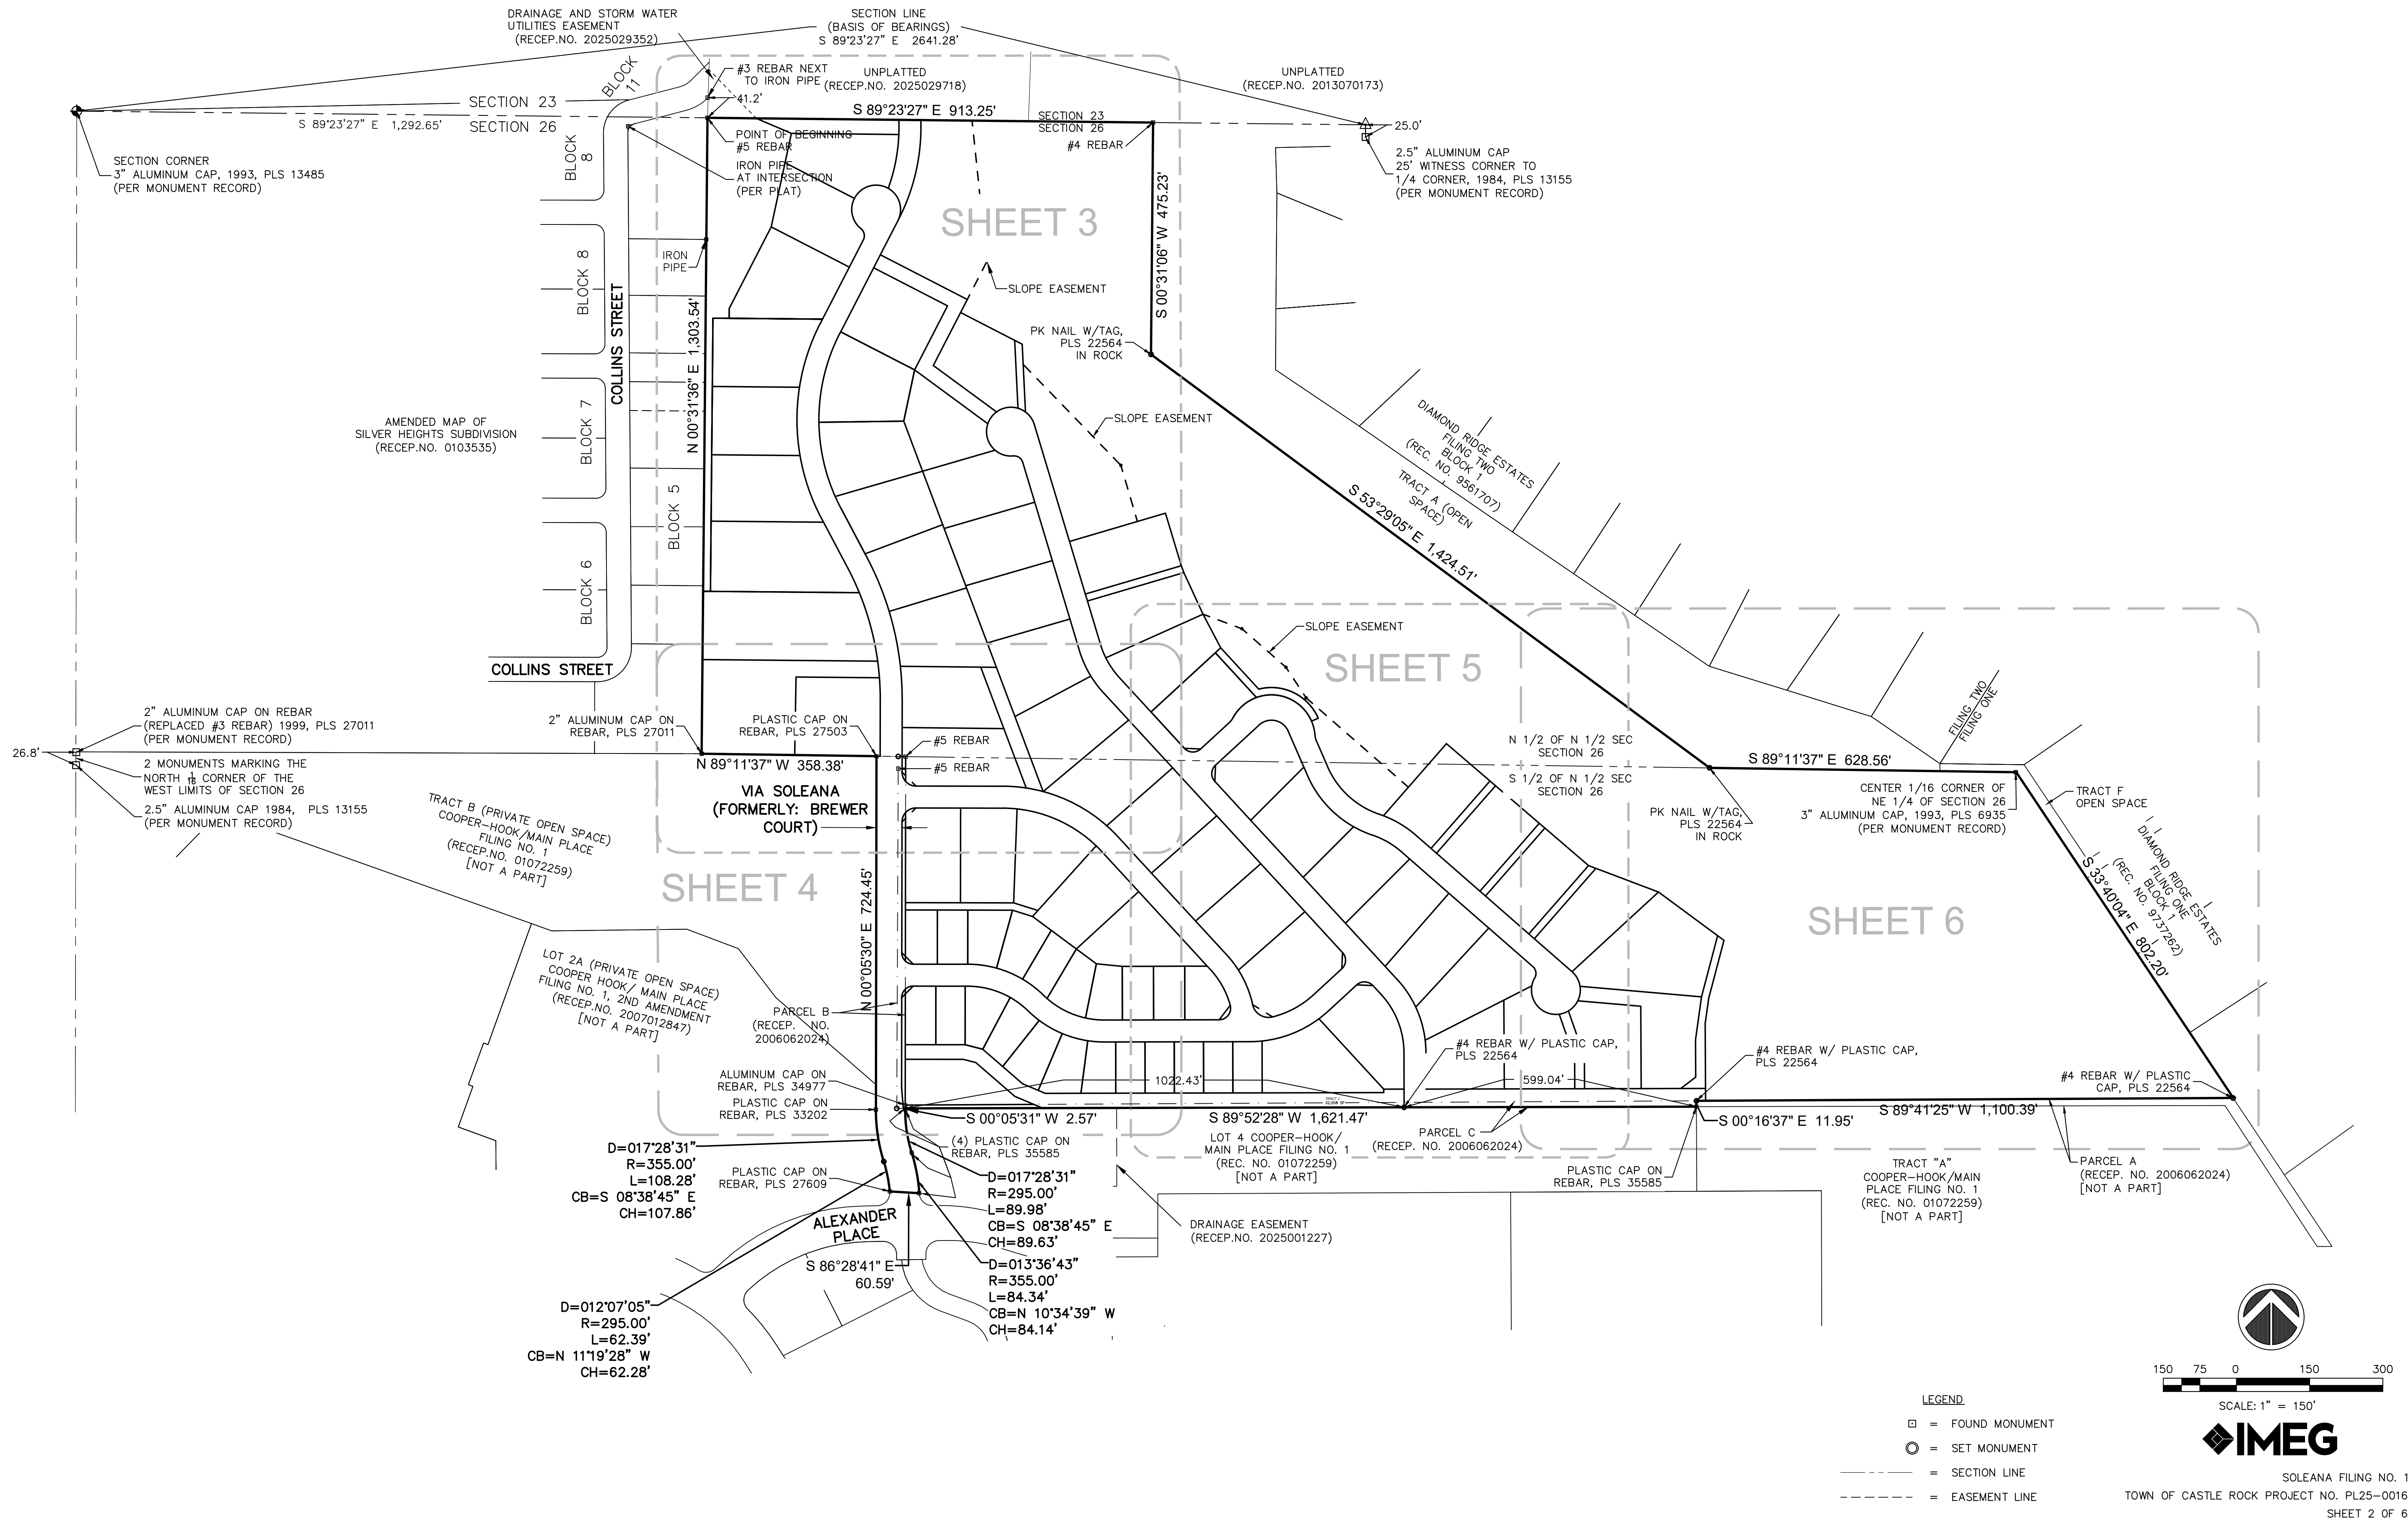

# SOLEANA FILING NO. 1

LOCATED IN THE N 1/2 OF SECTION 26, T. 7 S., R. 67 W. OF THE 6TH P.M., TOWN OF  
CASTLE ROCK, COUNTY OF DOUGLAS, STATE OF COLORADO

SHEET 2 OF 6




SEE SHEET 5

| LINE TABLE |               |          |
|------------|---------------|----------|
| LINE       | BEARING       | DISTANCE |
| L1         | S 62°45'53" E | 27.50'   |
| L2         | N 27°14'07" E | 3.39'    |



SOLEANA FILING NO. 1  
TOWN OF CASTLE ROCK PROJECT NO. PL25-0016  
SHEET 3 OF 6

LOCATED IN THE N 1/2 OF SECTION 26, T. 7 S., R. 67 W. OF THE 6TH P.M., TOWN OF  
CASTLE ROCK, COUNTY OF DOUGLAS, STATE OF COLORADO

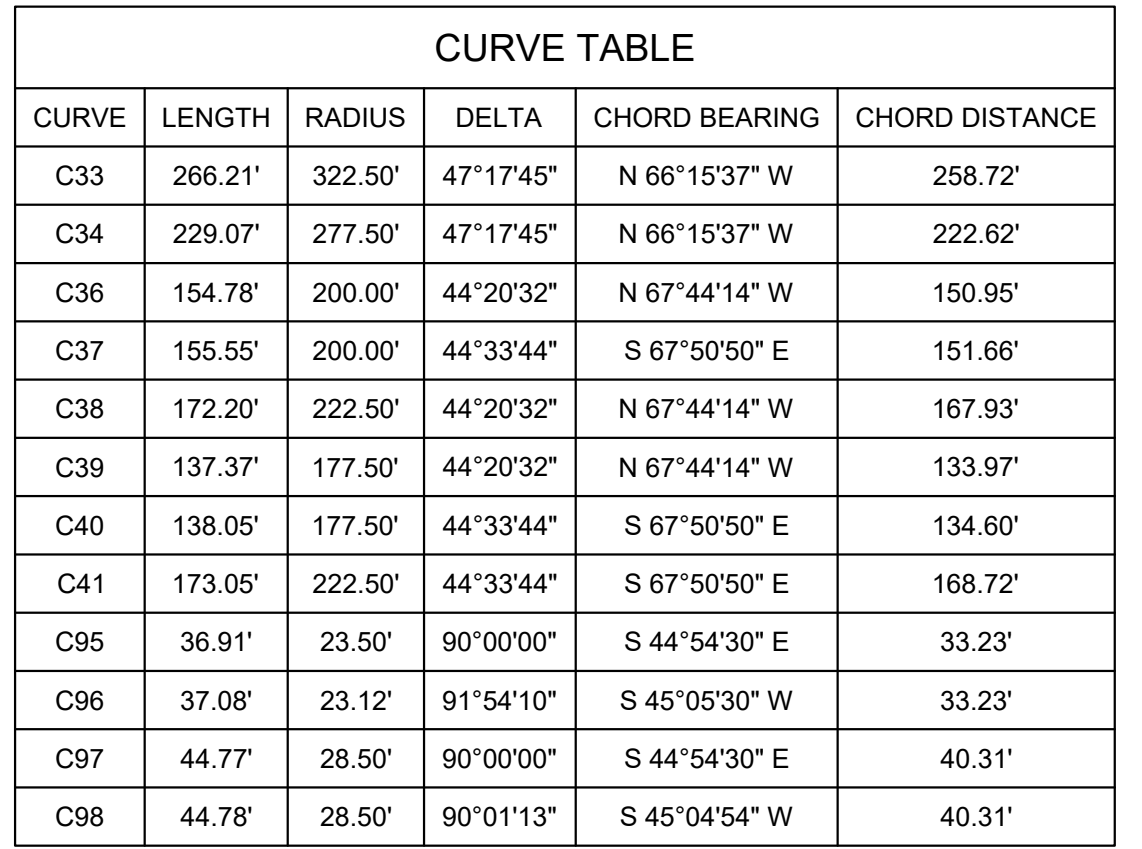

A diagram of a survey traverse with the following bearings and distances:

- S 89°52'45" E 20.00'
- S 00°07'15" W 5.00'
- N 89°52'45" W 36.12'
- L=17.14'
- R=28.50'
- CB=N 72°53'34" E
- CH=16.88'

S 89°52'45" E 20.00'

S 00°07'15" W 5.00'

N 89°52'45" W 34.49'

L=15.62'  
R=23.50'  
CB=N 71°05'05" E  
CH=15.33'

- = FOUND MONUMENT
- = SET MONUMENT
- = SECTION LINE
- = EASEMENT LINE




SOLEANA FILING NO. 1  
TOWN OF CASTLE ROCK PROJECT NO. PL25-0016  
SHEET 4 OF 6

# SOLEANA FILING NO. 1


LOCATED IN THE N 1/2 OF SECTION 26, T. 7 S., R. 67 W. OF THE 6TH P.M., TOWN OF  
CASTLE ROCK, COUNTY OF DOUGLAS, STATE OF COLORADO

SHEET 5 OF 6

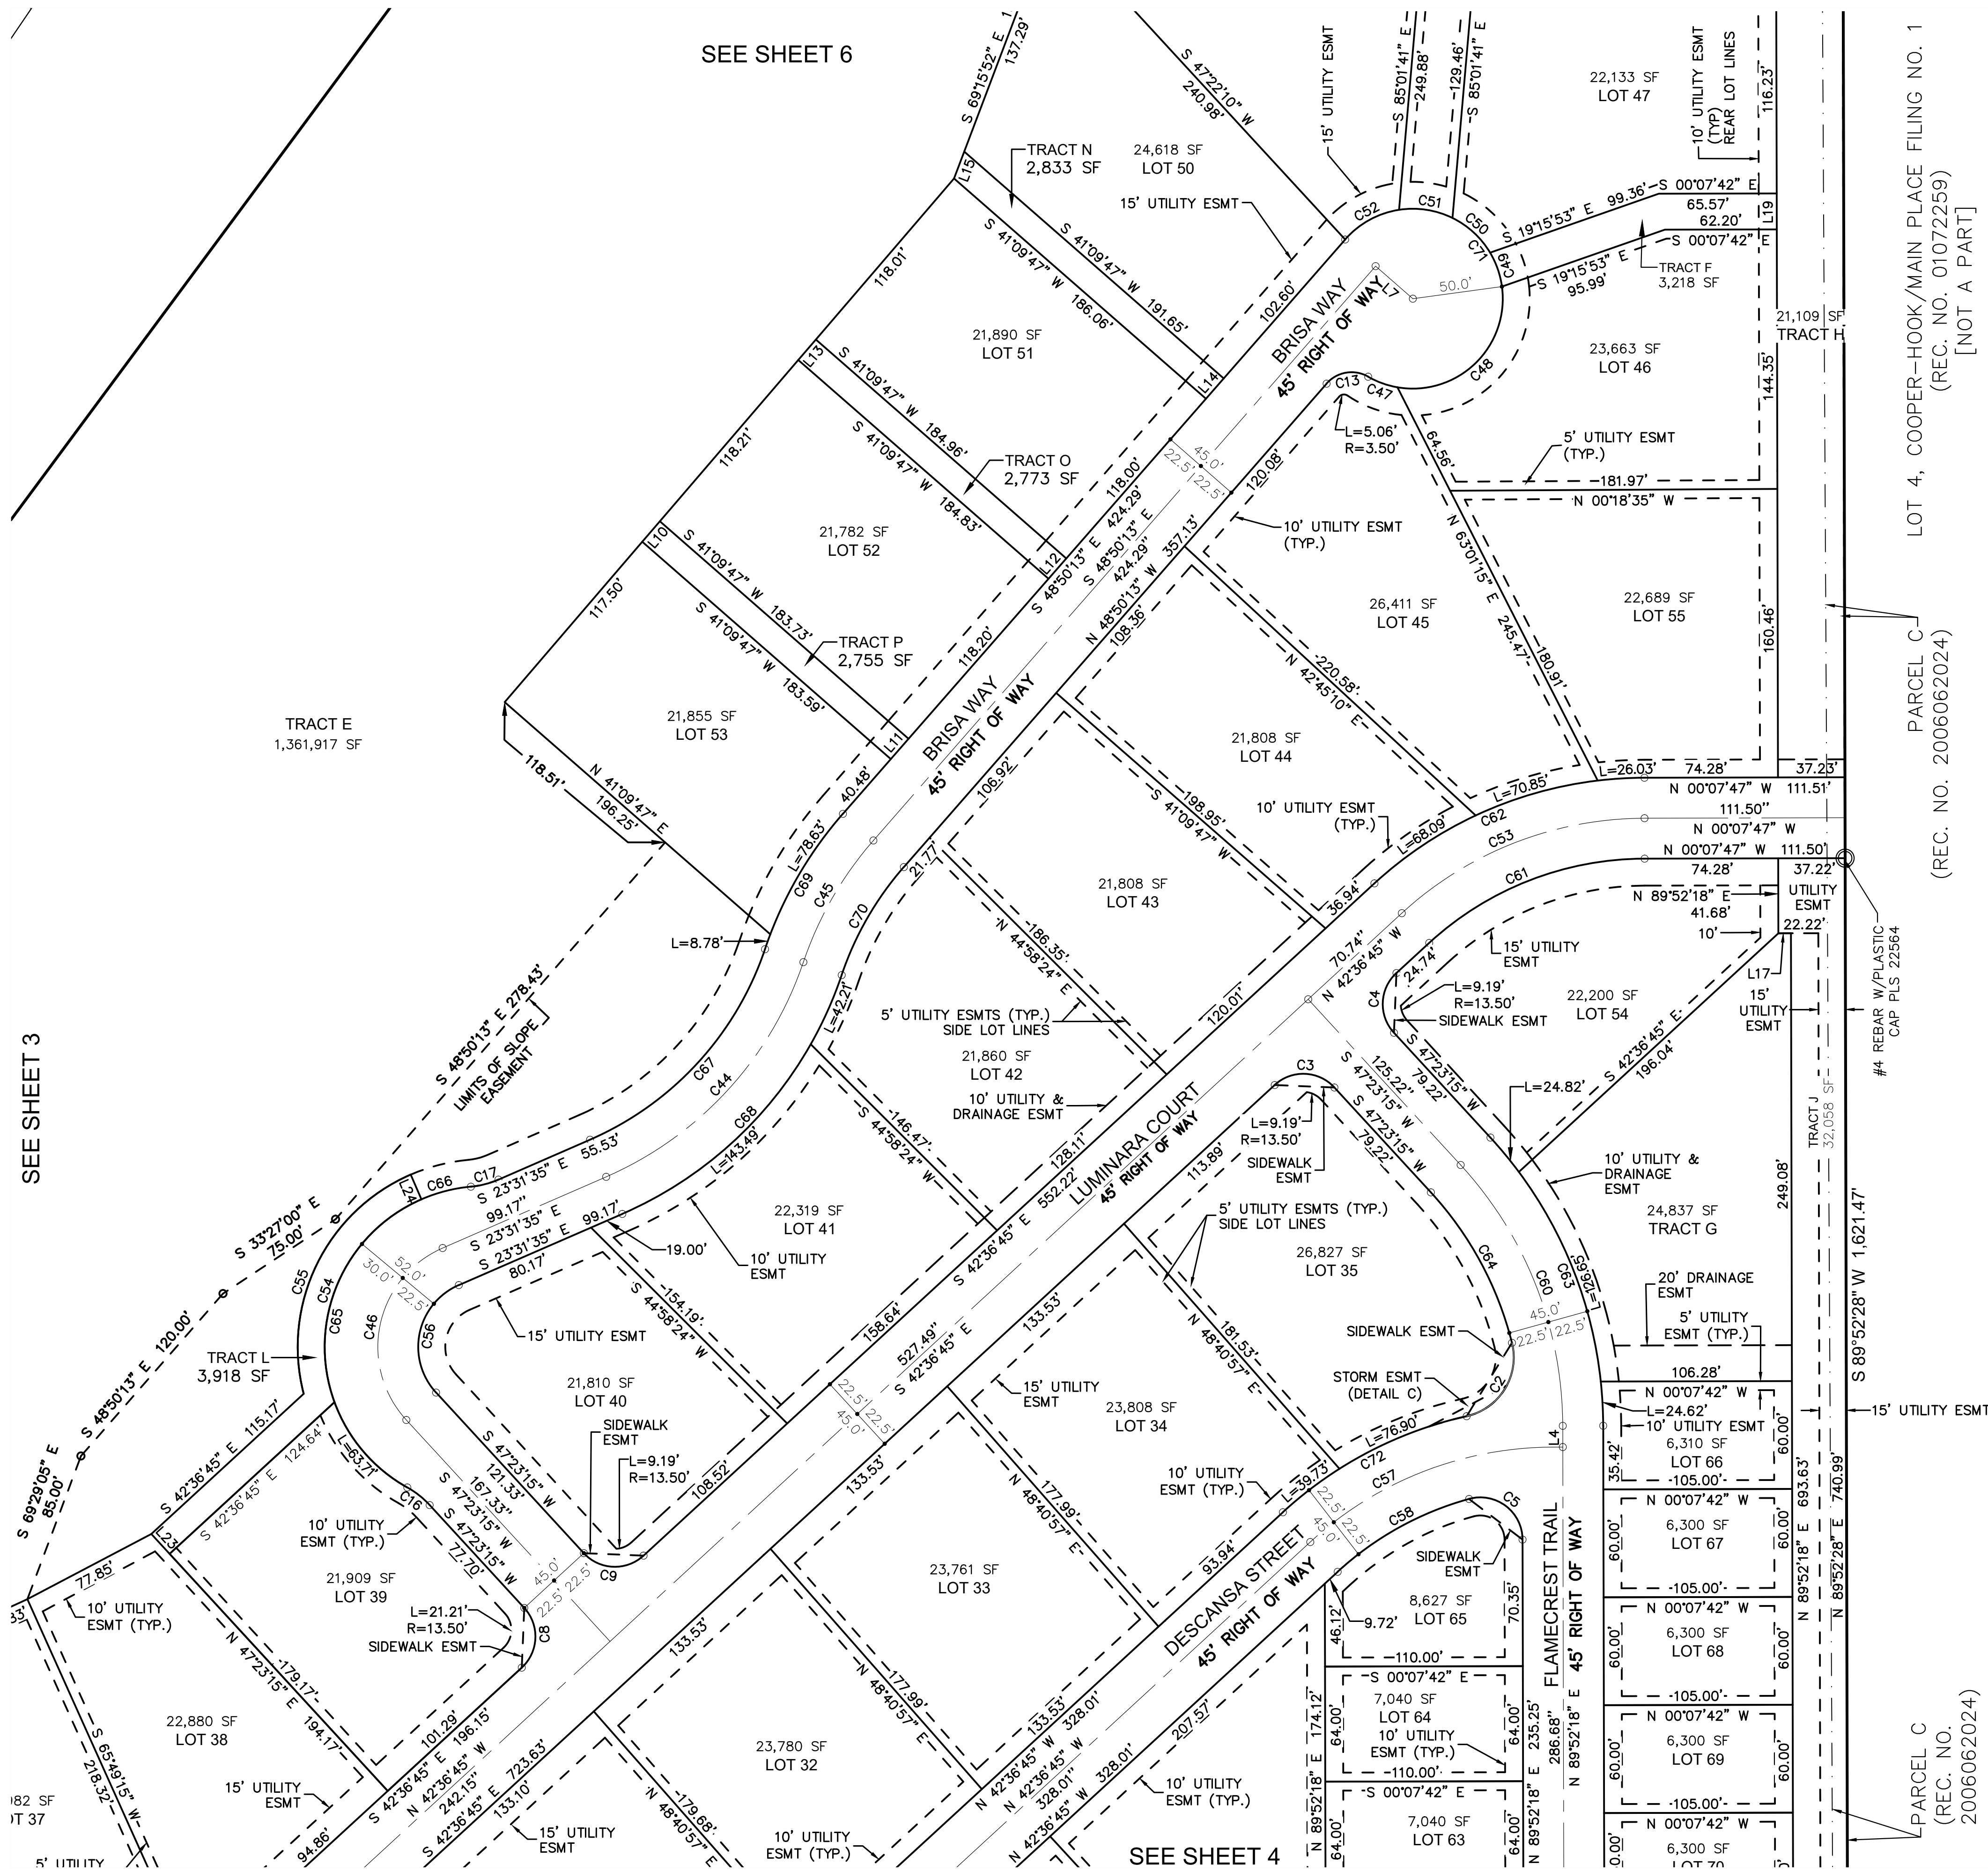

| CURVE TABLE |         |         |            |               |                |
|-------------|---------|---------|------------|---------------|----------------|
| CURVE       | LENGTH  | RADIUS  | DELTA      | CHORD BEARING | CHORD DISTANCE |
| C2          | 53.46'  | 33.50'  | 91°26'26"  | S 58°18'03" E | 47.97'         |
| C3          | 36.91'  | 23.50'  | 90°00'00"  | N 02°23'15" E | 33.23'         |
| C4          | 36.91'  | 23.50'  | 89°59'59"  | N 87°36'45" W | 33.23'         |
| C5          | 43.18'  | 23.50'  | 105°15'59" | N 37°14'19" E | 37.35'         |
| C8          | 36.91'  | 23.50'  | 90°00'00"  | S 87°36'45" E | 33.23'         |
| C9          | 36.91'  | 23.50'  | 90°00'00"  | S 02°23'15" W | 33.23'         |
| C13         | 25.39'  | 18.50'  | 78°38'01"  | N 09°31'12" W | 23.44'         |
| C16         | 15.91'  | 50.00'  | 18°13'40"  | N 38°16'26" E | 15.84'         |
| C17         | 15.91'  | 50.00'  | 18°13'40"  | S 14°24'45" E | 15.84'         |
| C44         | 166.92' | 200.00' | 47°49'12"  | S 47°26'11" E | 162.12'        |
| C45         | 78.57'  | 200.00' | 22°30'34"  | N 60°05'30" W | 78.07'         |
| C46         | 114.23' | 60.00'  | 109°05'10" | N 78°04'10" W | 97.75'         |
| C47         | 17.39'  | 50.00'  | 19°55'47"  | S 19°49'55" W | 17.30'         |
| C48         | 93.89'  | 50.00'  | 107°35'41" | S 43°55'49" E | 80.69'         |
| C49         | 20.14'  | 50.00'  | 23°04'26"  | N 70°44'07" E | 20.00'         |
| C50         | 28.84'  | 50.00'  | 33°02'46"  | N 42°40'31" E | 28.44'         |
| C51         | 30.53'  | 50.00'  | 34°59'24"  | N 08°39'26" E | 30.06'         |
| C52         | 34.91'  | 50.00'  | 39°59'58"  | N 28°50'14" W | 34.20'         |
| C53         | 148.29' | 200.00' | 42°28'57"  | N 21°22'16" W | 144.92'        |
| C54         | 135.16' | 89.50'  | 86°31'30"  | N 66°47'20" W | 122.68'        |
| C55         | 147.57' | 104.50' | 80°54'46"  | N 63°58'58" W | 135.61'        |
| C56         | 71.40'  | 37.50'  | 109°05'08" | N 78°04'10" W | 61.09'         |
| C57         | 148.41' | 200.00' | 42°30'57"  | N 21°21'16" W | 145.03'        |
| C58         | 84.32'  | 177.50' | 27°13'04"  | N 29°00'13" W | 83.53'         |
| C60         | 159.42' | 215.00' | 42°29'03"  | N 68°37'47" E | 155.79'        |
| C61         | 131.61' | 177.50' | 42°28'57"  | N 21°22'16" W | 128.62'        |
| C62         | 164.97' | 222.50' | 42°28'57"  | N 21°22'16" W | 161.22'        |
| C63         | 176.10' | 237.50' | 42°29'03"  | N 68°37'47" E | 172.10'        |
| C64         | 96.06'  | 192.50' | 28°35'28"  | N 61°40'59" E | 95.07'         |
| C65         | 227.35' | 89.50'  | 145°32'29" | N 78°04'10" W | 170.97'        |
| C66         | 227.35' | 89.50'  | 145°32'29" | N 78°04'10" W | 170.97'        |
| C67         | 148.14' | 177.50' | 47°49'12"  | S 47°26'11" E | 143.88'        |
| C68         | 185.70' | 222.50' | 47°49'12"  | S 47°26'11" E | 180.36'        |
| C69         | 87.41'  | 222.50' | 22°30'34"  | N 60°05'30" W | 86.85'         |
| C70         | 69.73'  | 177.50' | 22°30'34"  | N 60°05'30" W | 69.29'         |
| C71         | 225.70' | 50.00'  | 258°38'01" | N 80°28'48" E | 77.37'         |
| C72         | 116.62' | 222.50' | 30°01'54"  | N 27°35'47" W | 115.29'        |

| LINE TABLE |               |          |
|------------|---------------|----------|
| LINE       | BEARING       | DISTANCE |
| L10        | S 49°22'07" E | 15.00'   |
| L11        | S 48°50'13" E | 15.00'   |
| L12        | S 48°50'13" E | 15.00'   |
| L13        | S 49°22'07" E | 15.00'   |
| L14        | S 48°50'13" E | 15.00'   |
| L15        | N 69°15'52" W | 16.01'   |
| L17        | S 00°07'42" E | 7.00'    |
| L19        | N 89°52'18" E | 20.00'   |
| L23        | S 47°23'15" W | 15.00'   |
| L24        | N 66°28'25" E | 15.00'   |

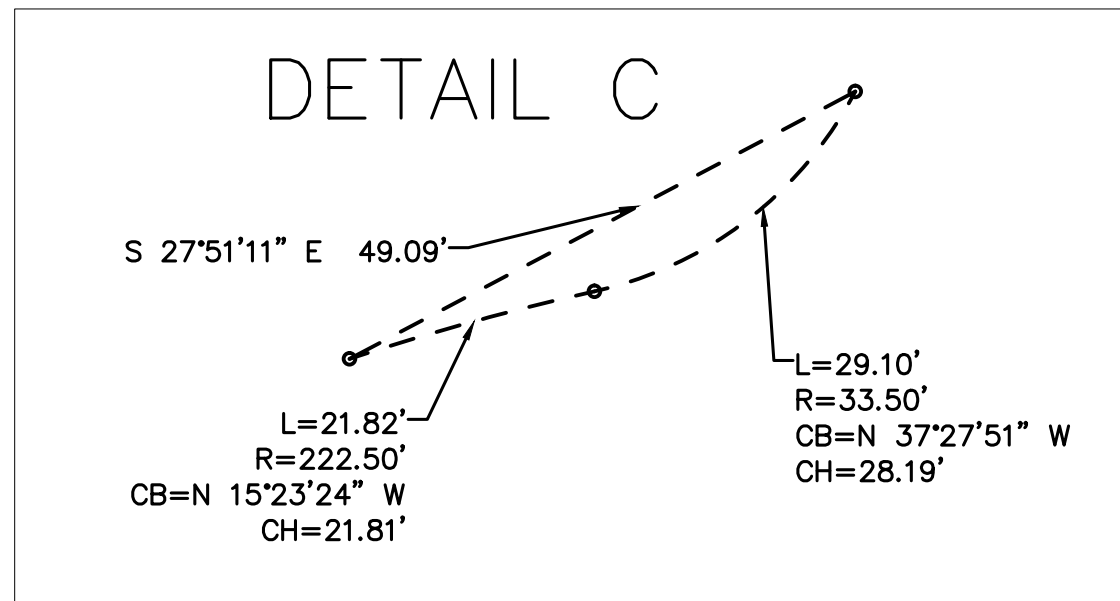

LEGEND

- = FOUND MONUMENT
- = SET MONUMENT
- = SECTION LINE
- - - = EASEMENT LINE

SCALE: 1" = 50'

**IMEG**

SOLEANA FILING NO. 1  
TOWN OF CASTLE ROCK PROJECT NO. PL25-0016  
SHEET 5 OF 6

LOCATED IN THE N 1/2 OF SECTION 26, T. 7 S., R. 67 W. OF THE 6TH P.M., TOWN OF  
CASTLE ROCK, COUNTY OF DOUGLAS, STATE OF COLORADO  
SHEET 6 OF 6

