



DAWSON TRAILS FILING NO. 2, AMENDMENT NO. 4

A REPLAT OF TRACT A, DAWSON TRAILS FILING NO. 2
LOCATED IN THE SOUTHWEST QUARTER OF SECTION 22,
TOWNSHIP 8 SOUTH, RANGE 67 WEST OF THE 6TH PRINCIPAL MERIDIAN,
TOWN OF CASTLE ROCK, DOUGLAS COUNTY, COLORADO

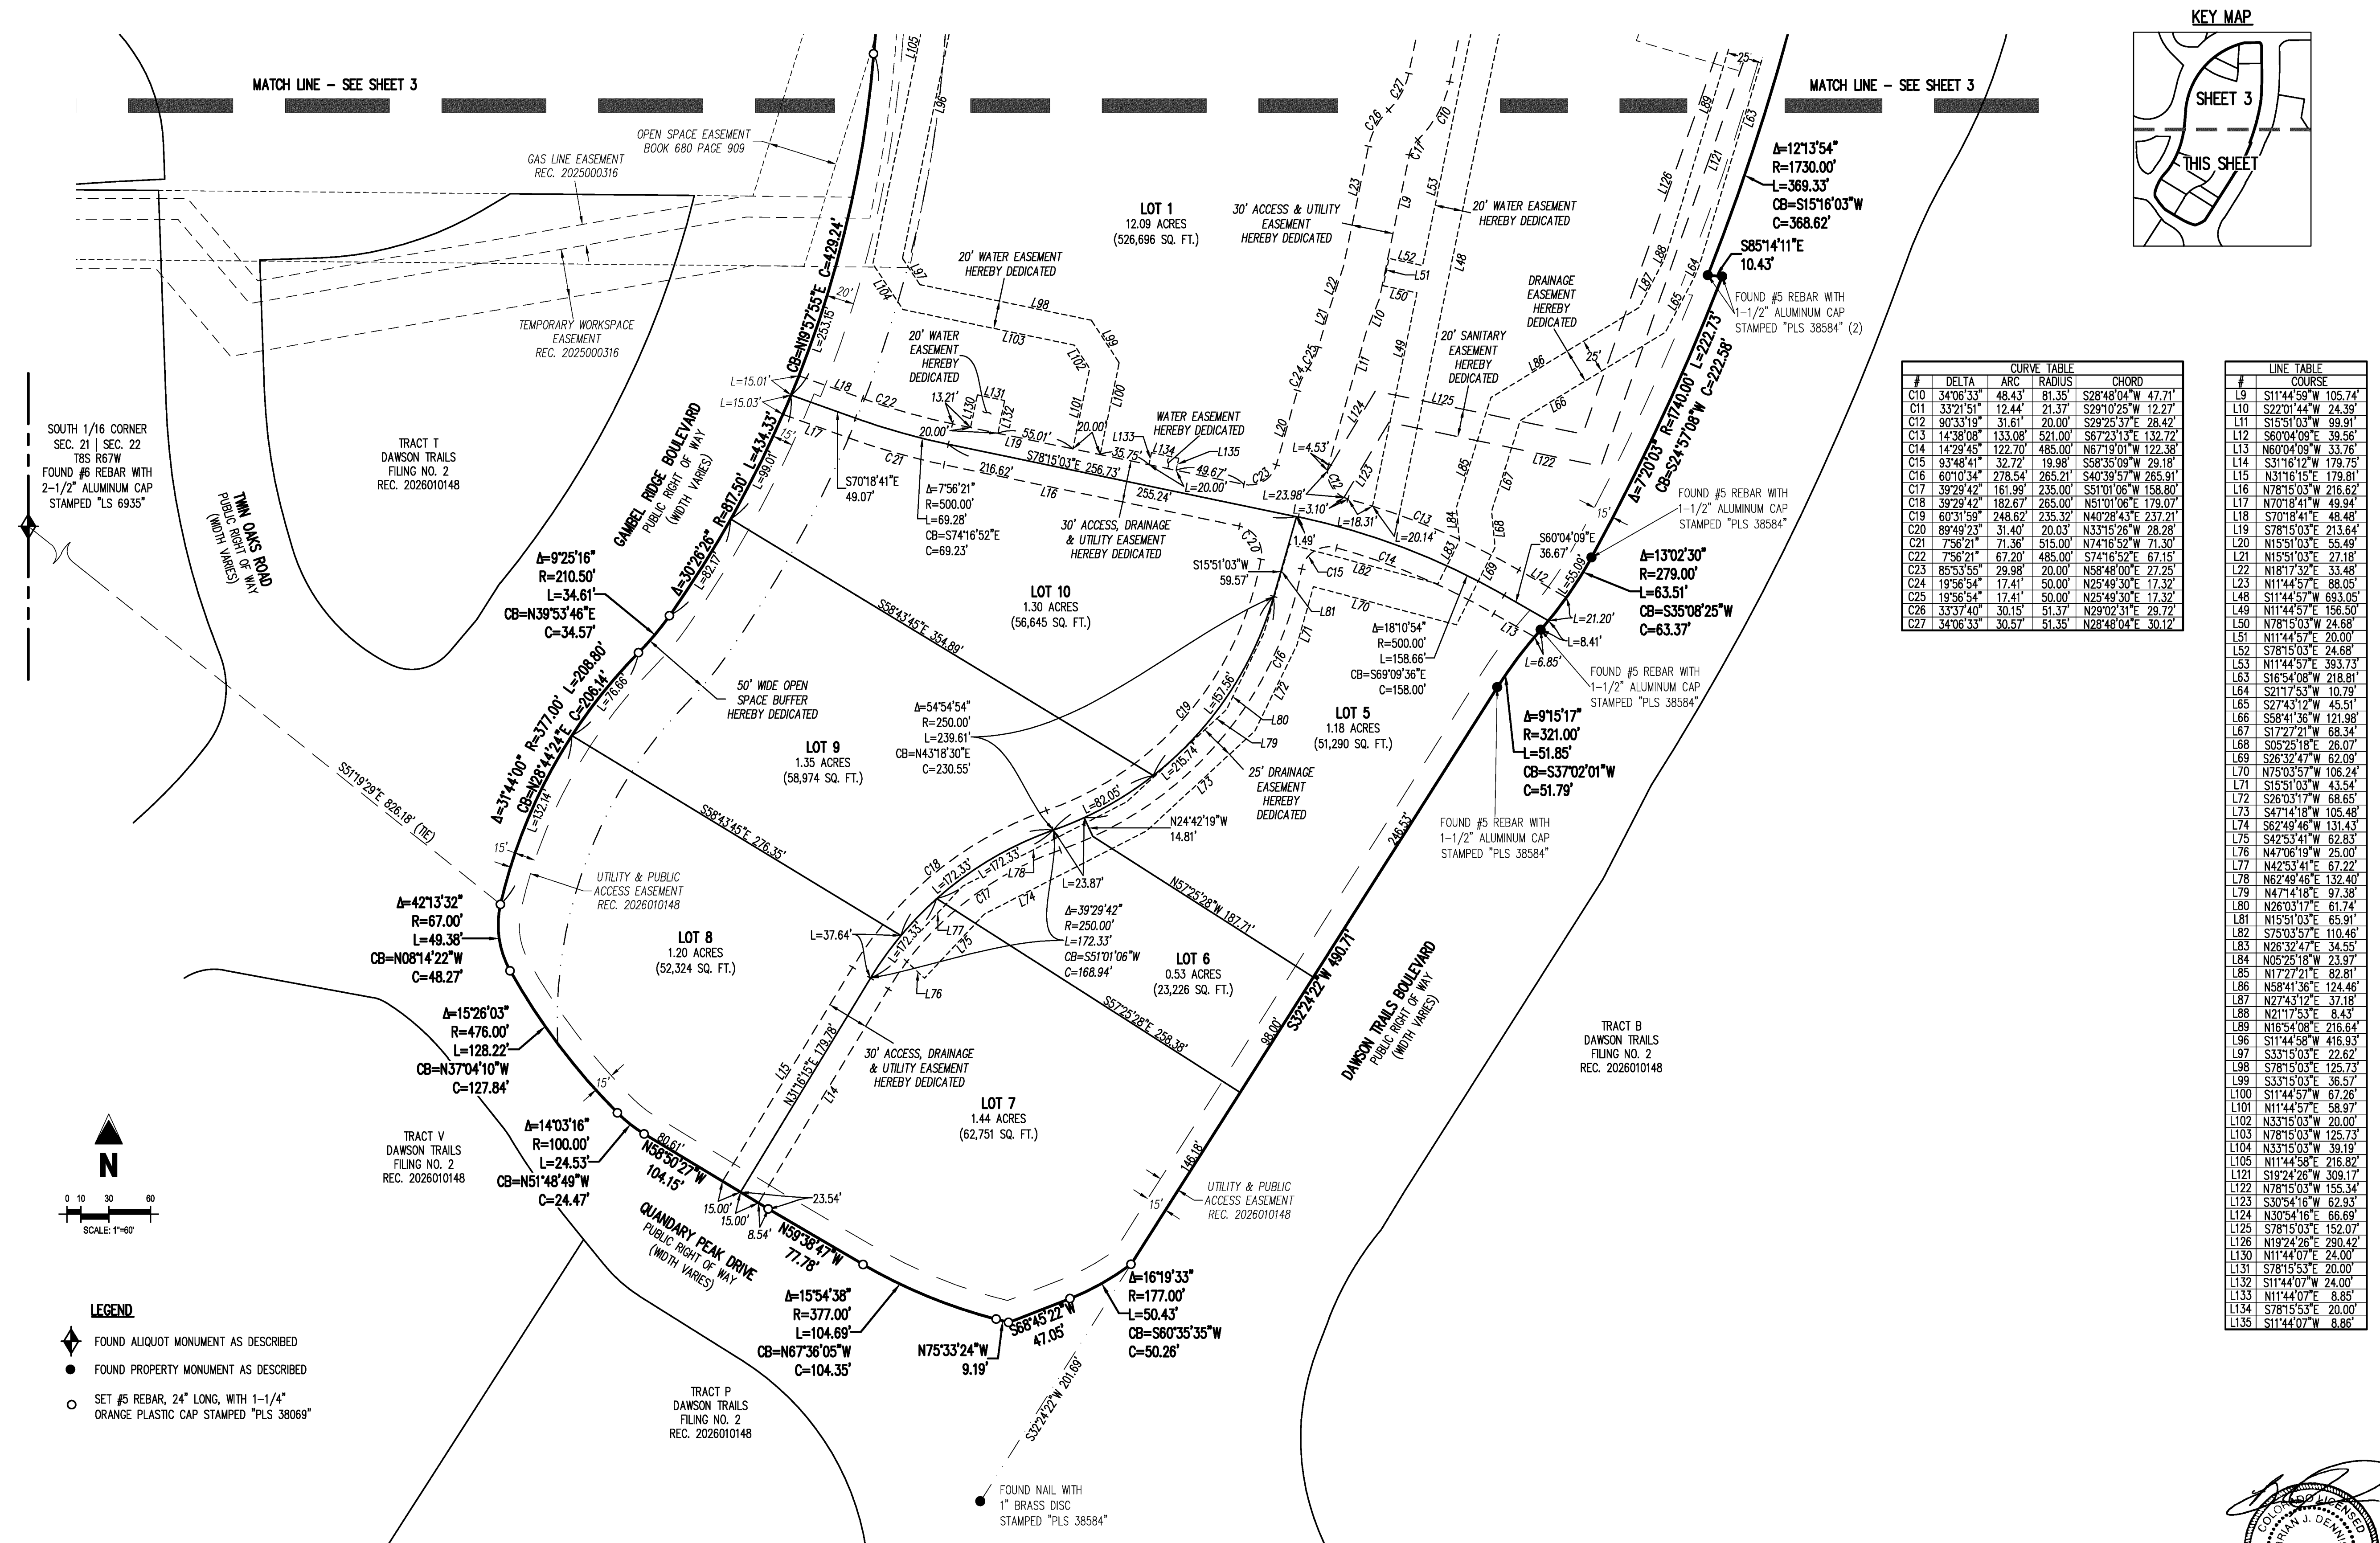

Galloway

1155 Kelly Johnson Blvd., Suite 305
Colorado Springs, CO 80920
719.900.7220
GallowayUS.com

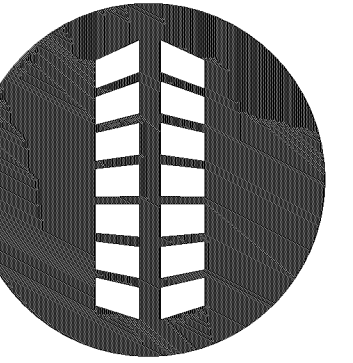


DAWSON TRAILS FILING NO. 2, AMENDMENT NO. 4

A REPLAT OF TRACT A, DAWSON TRAILS FILING NO. 2
LOCATED IN THE SOUTHWEST QUARTER OF SECTION 22,
TOWNSHIP 8 SOUTH, RANGE 67 WEST OF THE 6TH PRINCIPAL MERIDIAN,
TOWN OF CASTLE ROCK, DOUGLAS COUNTY, COLORADO

#	Date	Issue / Description	Init.
1	01/14/26	REVISED WATER EASEMENT	EMV
2	03/31/26	ADDED ADDITIONAL LOTS	EMV
3	04/17/26	UPDATED PREV. PLAT INFO.	EMV
4	05/22/26	REVISED EASEMENTS	EMV
5	06/04/26	REVISED EASEMENTS	EMV
6	06/08/26	ADDED PROP. SIGN ESMIT.	EMV
7	06/18/26	VACATED SLOPE ESMIT.	EMV
8	06/30/26	REMOVED SIS. BLOCK	EMV
9			
10			
11			
12			
13			
14			
15			

Project No: WTP000022-10
Drawn By: EMV
Checked By: BJD
Date: 11/11/2025

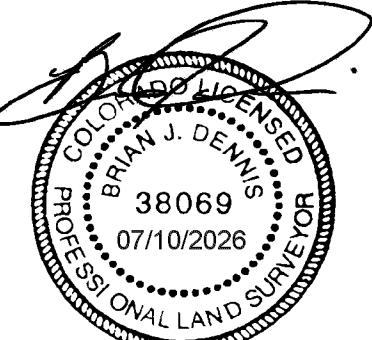


DAWSON TRAILS FILING NO. 2, AMENDMENT NO. 4
TOWN OF CASTLE ROCK PROJECT NO. PL25-0019




DAWSON TRAILS FILING NO. 2, AMENDMENT NO. 4

A REPLAT OF TRACT A, DAWSON TRAILS FILING NO. 2
LOCATED IN THE SOUTHWEST QUARTER OF SECTION 22,
TOWNSHIP 8 SOUTH, RANGE 67 WEST OF THE 6TH PRINCIPAL MERIDIAN,
TOWN OF CASTLE ROCK, DOUGLAS COUNTY, COLORADO
SIDEWALK EASEMENTS

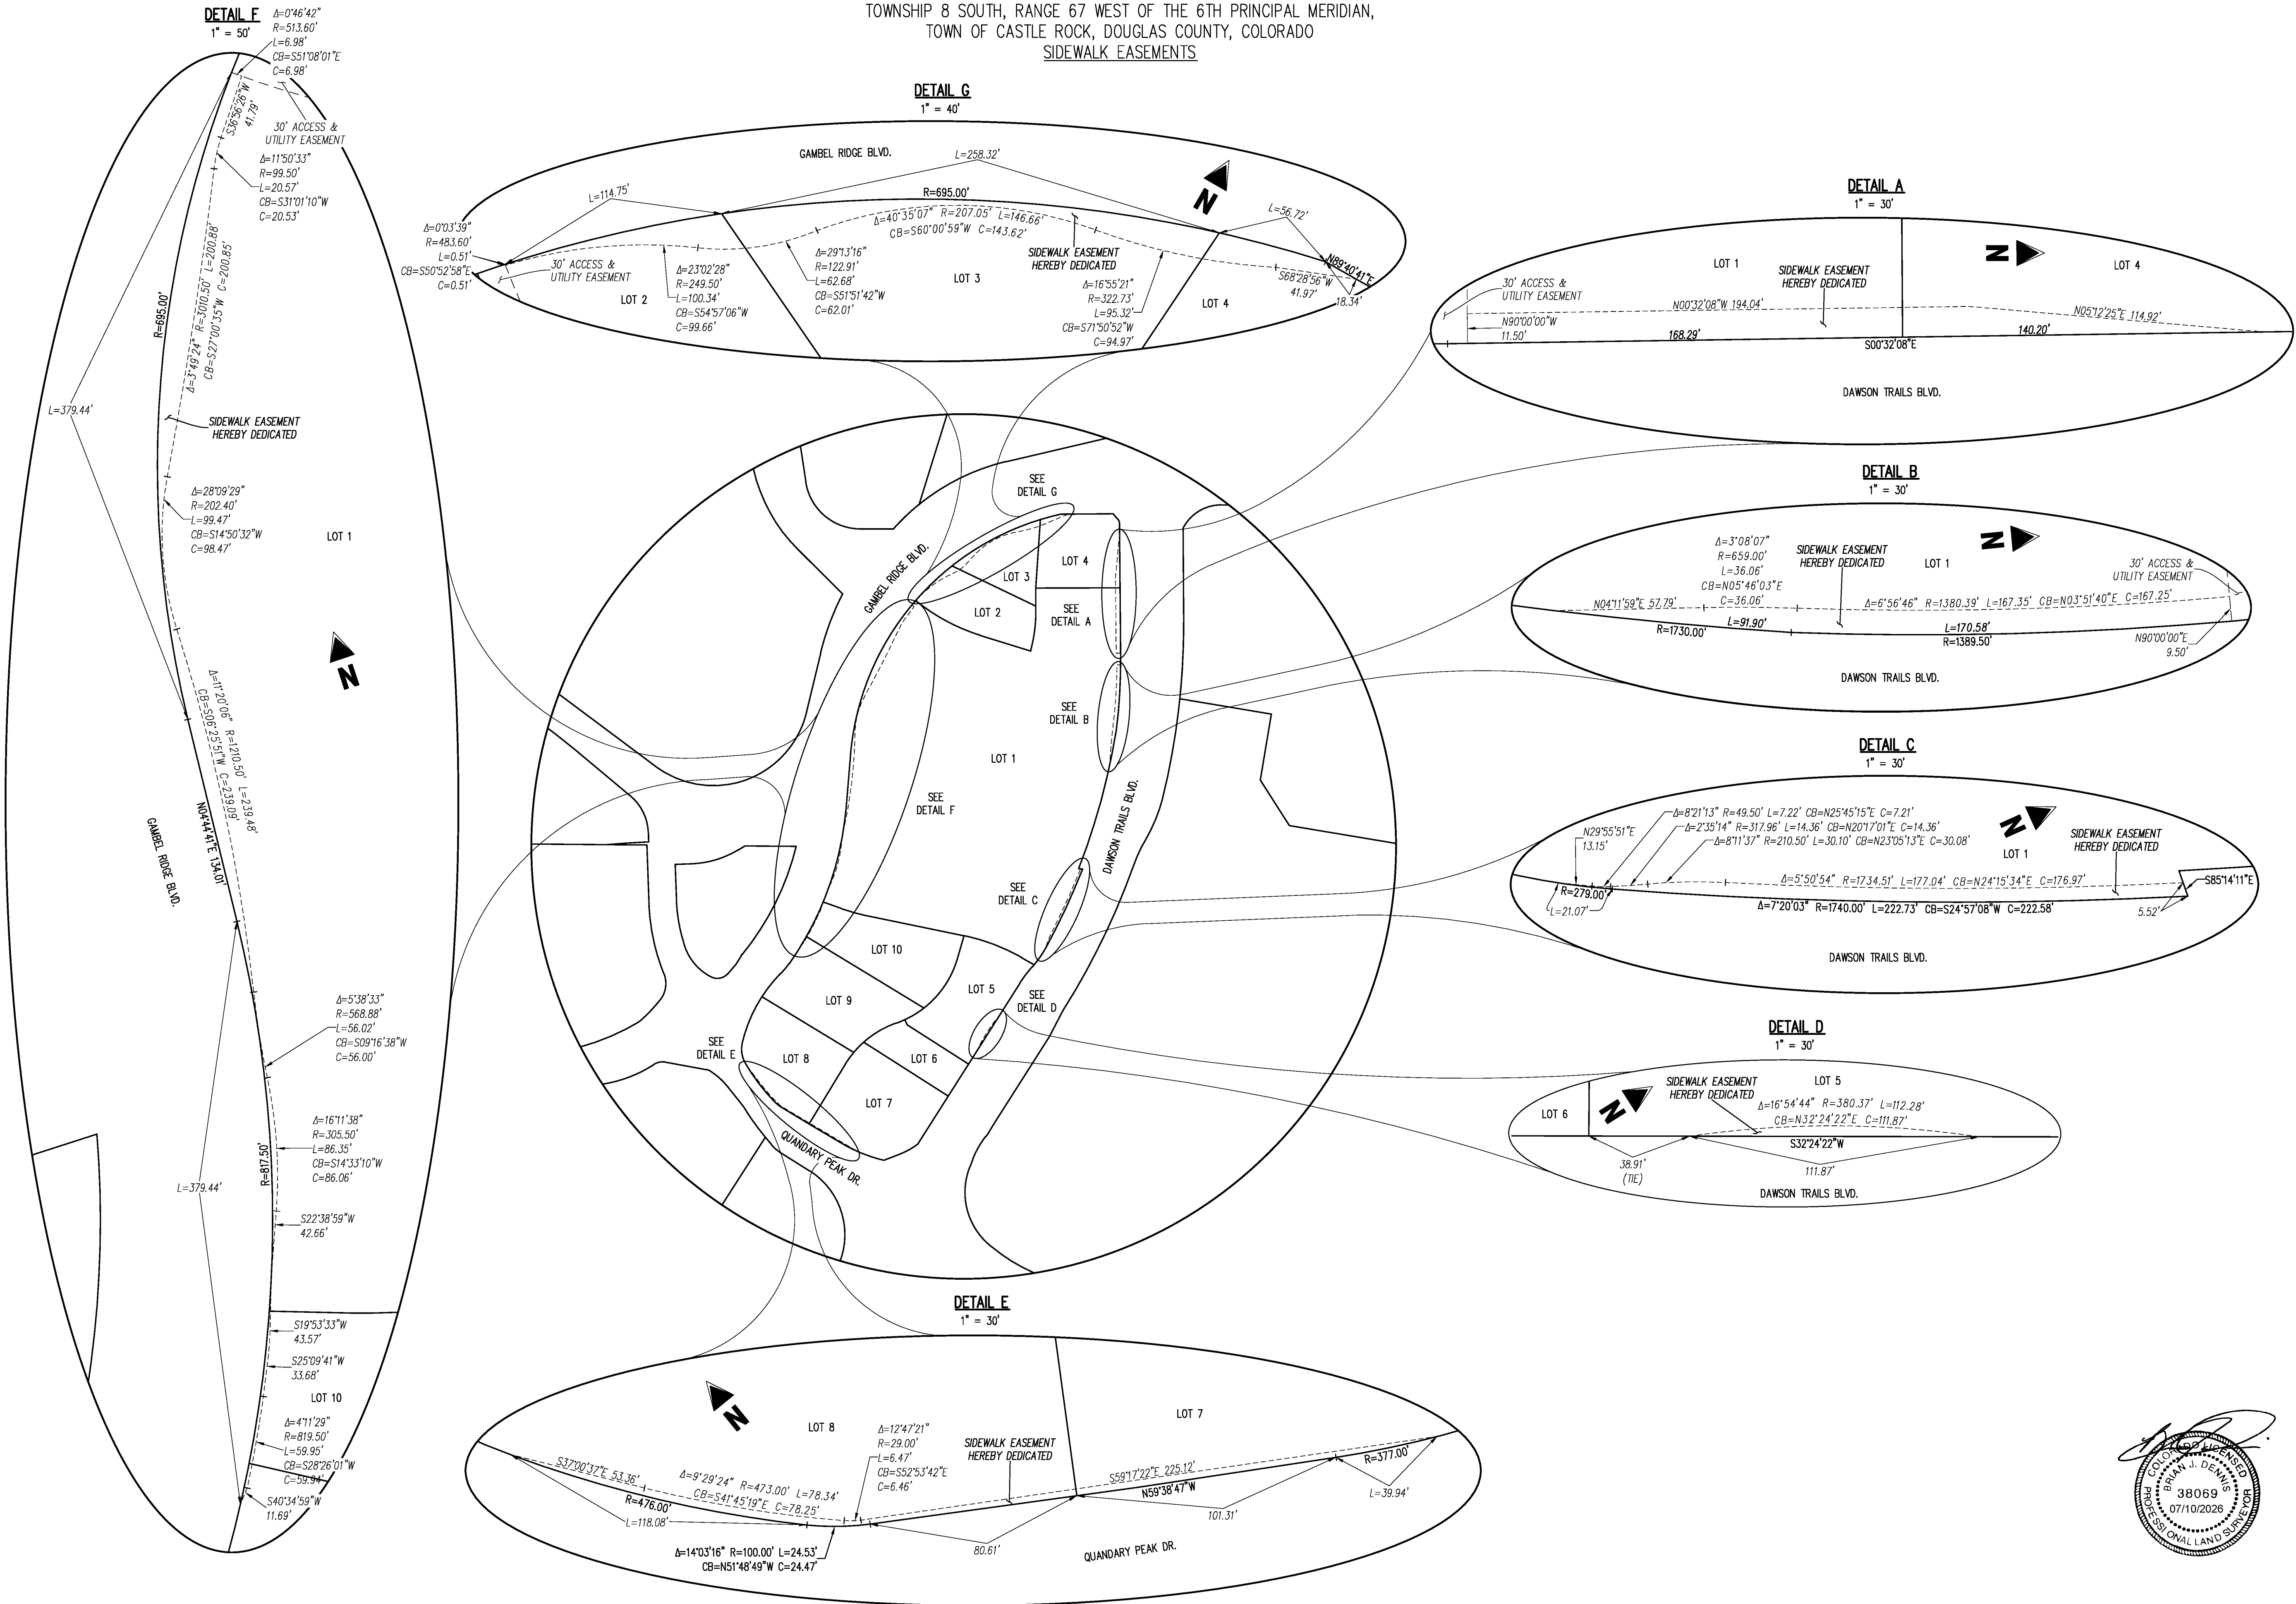

Galloway

1155 Kelly Johnson Blvd., Suite 305
Colorado Springs, CO 80920
719.900.7220
GallowayUS.com

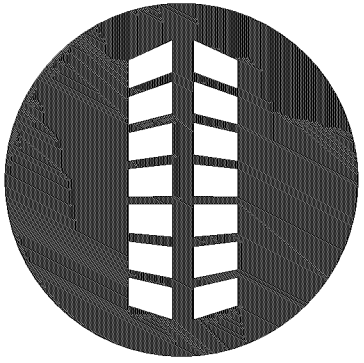


DAWSON TRAILS FILING NO. 2, AMENDMENT NO. 4

A REPLAT OF TRACT A, DAWSON TRAILS FILING NO. 2
LOCATED IN THE SOUTHWEST QUARTER OF SECTION 22,
TOWNSHIP 8 SOUTH, RANGE 67 WEST OF THE 6TH PRINCIPAL MERIDIAN,
TOWN OF CASTLE ROCK, DOUGLAS COUNTY, COLORADO

#	Date	Issue / Description	Init.
1	01/14/26	REVISED WATER EASEMENT	EMV
2	03/31/26	ADDED ADDITIONAL LOTS	EMV
3	04/17/26	UPDATED PREV. PLAT. INFO.	EMV
4	05/22/26	REVISED EASEMENTS	EMV
5	06/04/26	REVISED EASEMENTS	EMV
6	06/08/26	ADDED PROP. SIGN ESMT.	EMV
7	06/18/26	VACATED SLOPE ESMT.	EMV
8	06/30/26	REMOVED SIG. BLOCK	EMV

Project No: WTP000022-10
Drawn By: EMV
Checked By: BJD
Date: 11/11/2025

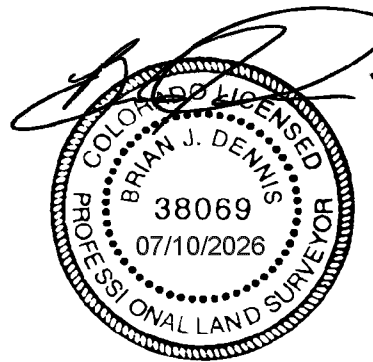


DAWSON TRAILS FILING NO. 2, AMENDMENT NO. 4

A REPLAT OF TRACT A, DAWSON TRAILS FILING NO. 2
LOCATED IN THE SOUTHWEST QUARTER OF SECTION 22,
TOWNSHIP 8 SOUTH, RANGE 67 WEST OF THE 6TH PRINCIPAL MERIDIAN,
TOWN OF CASTLE ROCK, DOUGLAS COUNTY, COLORADO
SIGHT EASEMENTS


Galloway

1155 Kelly Johnson Blvd., Suite 305
Colorado Springs, CO 80920
719.900.7220
GallowayUS.com

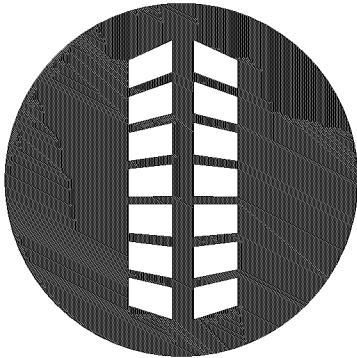

DAWSON TRAILS FILING NO. 2, AMENDMENT NO. 4

A REPLAT OF TRACT A, DAWSON TRAILS FILING NO. 2
LOCATED IN THE SOUTHWEST QUARTER OF SECTION 22,
TOWNSHIP 8 SOUTH, RANGE 67 WEST OF THE 6TH PRINCIPAL MERIDIAN,
TOWN OF CASTLE ROCK, DOUGLAS COUNTY, COLORADO

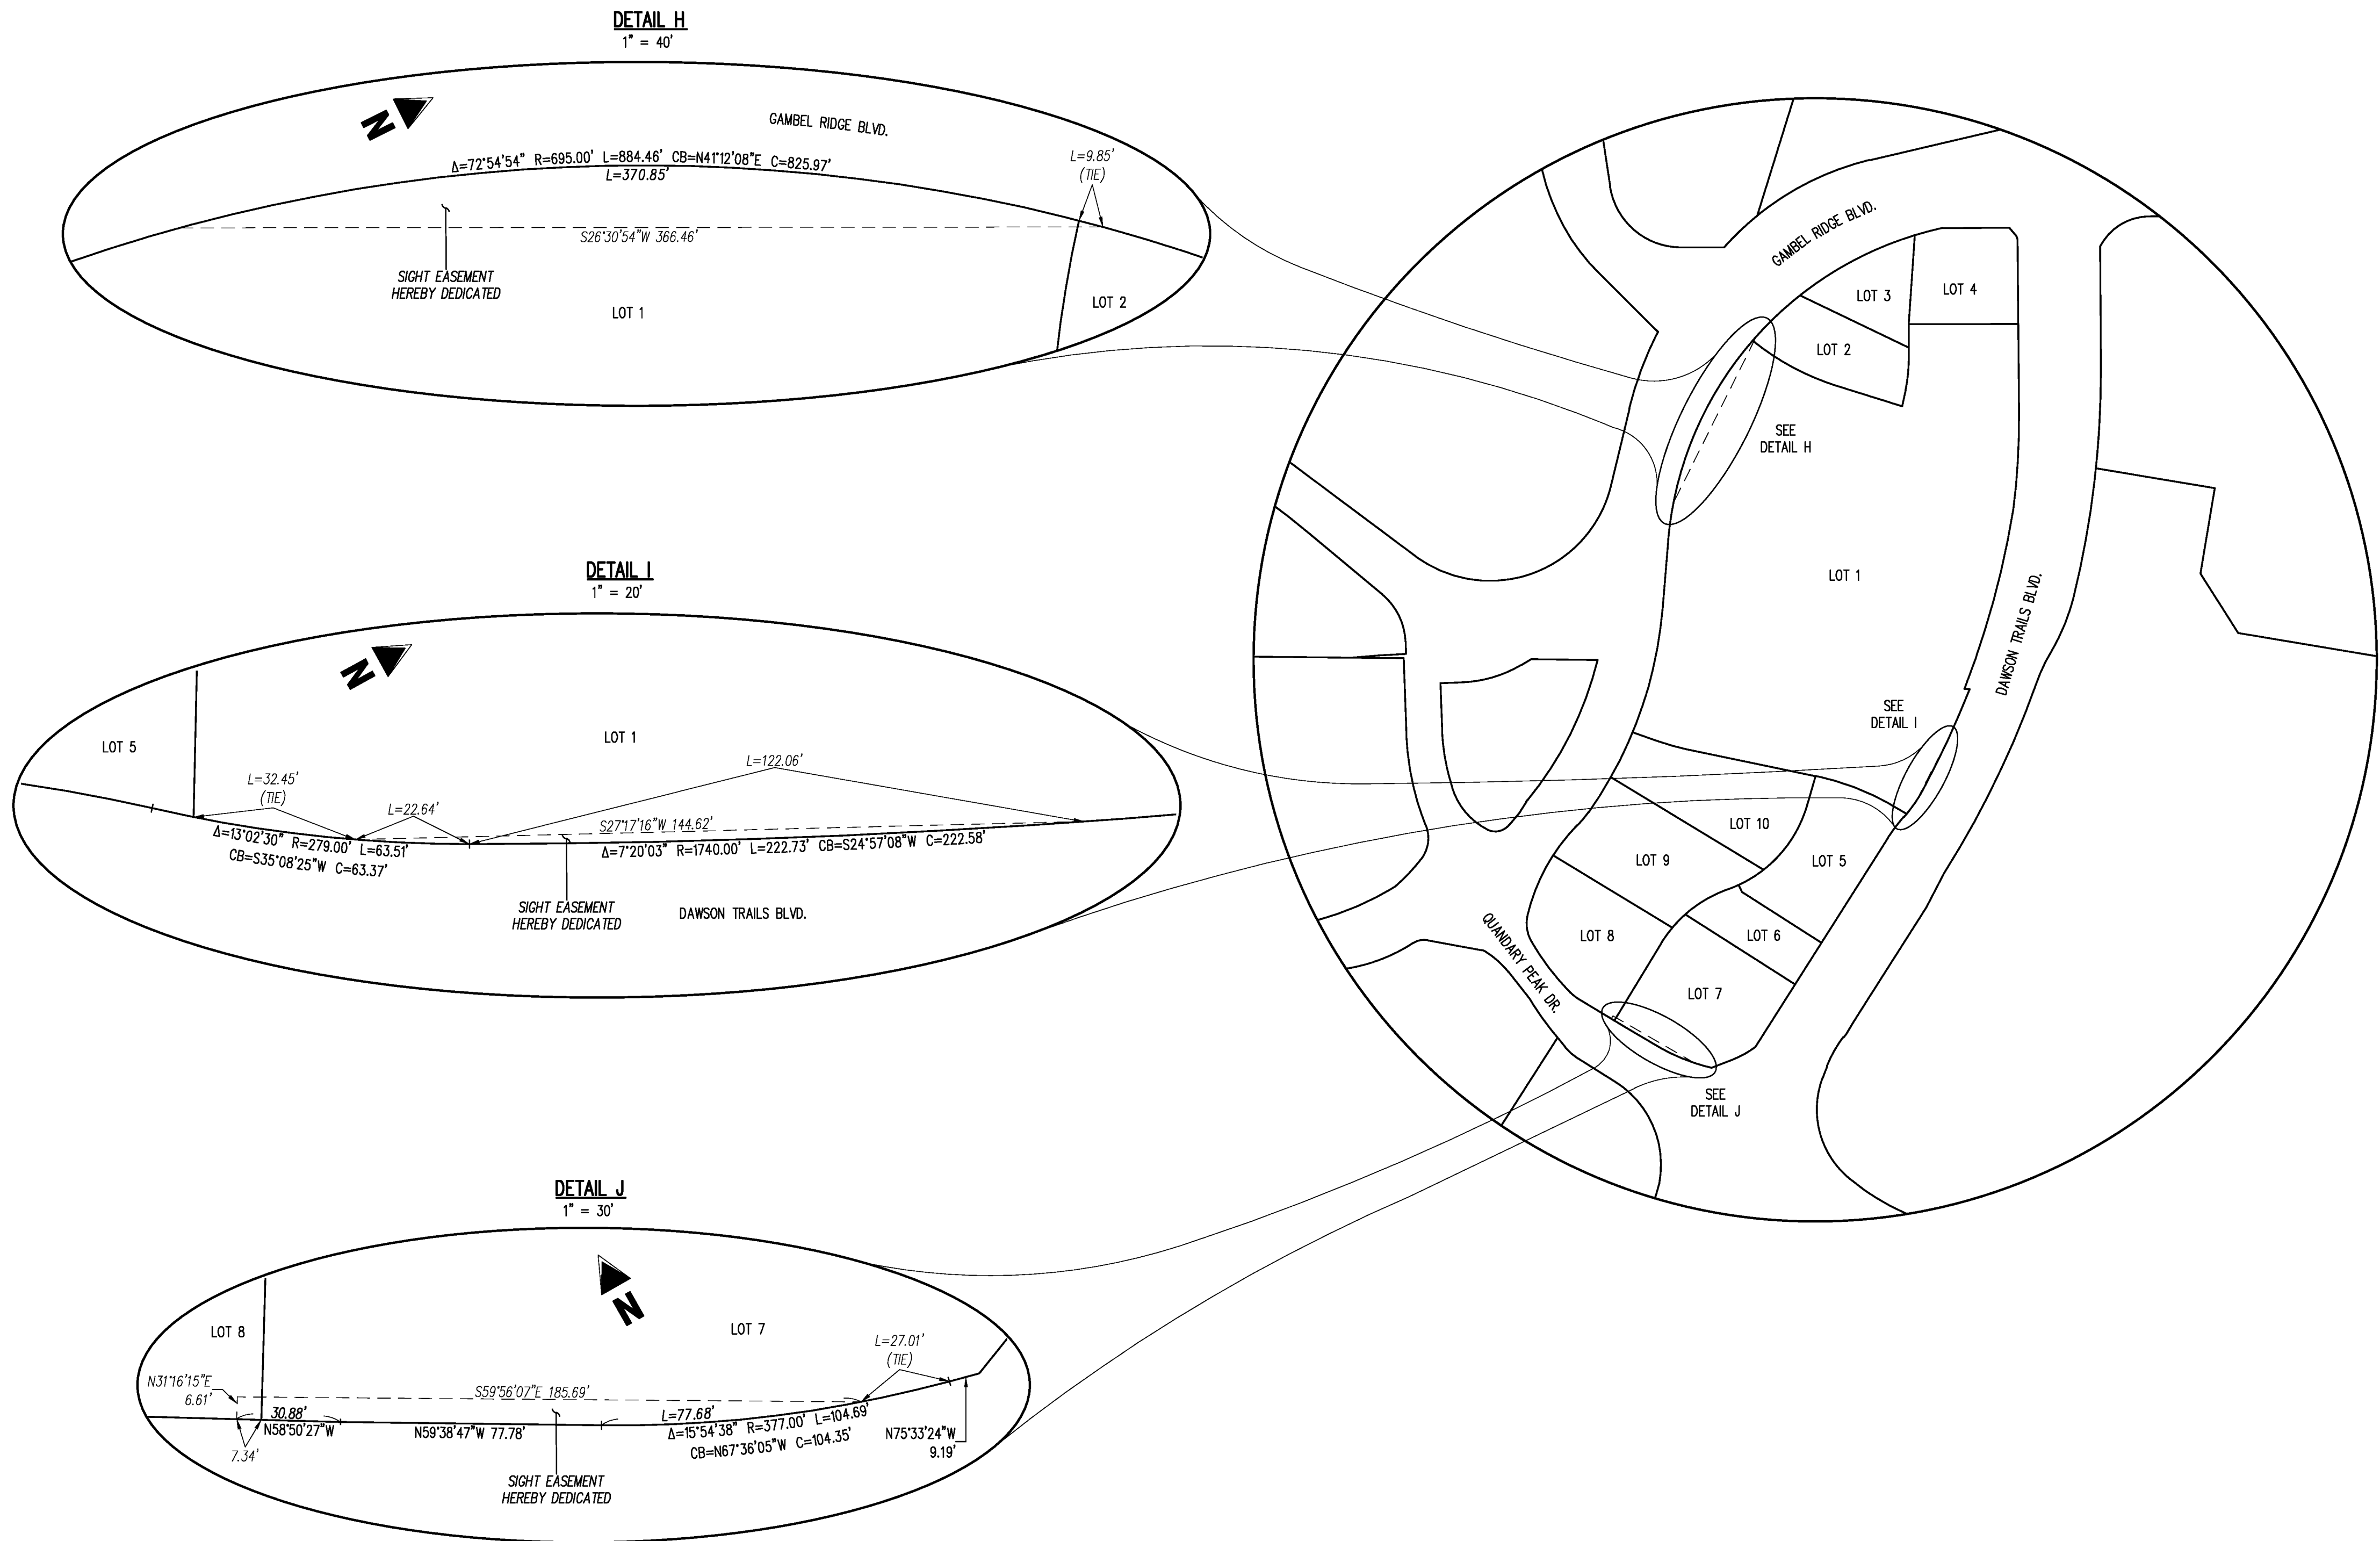

DAWSON TRAILS FILING NO. 2, AMENDMENT NO. 4
TOWN OF CASTLE ROCK PROJECT NO. PL25-0019

#	Date	Issue / Description	Init.
1	01/14/26	REVISED WATER EASEMENT	EMV
2	03/31/26	ADDED ADDITIONAL LOTS	EMV
3	04/17/26	UPDATED PREV. PLAT. INFO.	EMV
4	05/22/26	REVISED EASEMENTS	EMV
5	06/04/26	REVISED EASEMENTS	EMV
6	06/08/26	ADDED PROP. SIGN ESMT.	EMV
7	06/18/26	VACATED SLOPE ESMT.	EMV
8	06/30/26	REMOVED SIG. BLOCK	EMV

Project No: WTP000022.10
Drawn By: EMV
Checked By: BJD
Date: 11/11/2025