


1 inch = 50 ft.

FRONT STREET

CASTLE ROCK, CO
SITE PLAN - D
JUNE 03, 2026

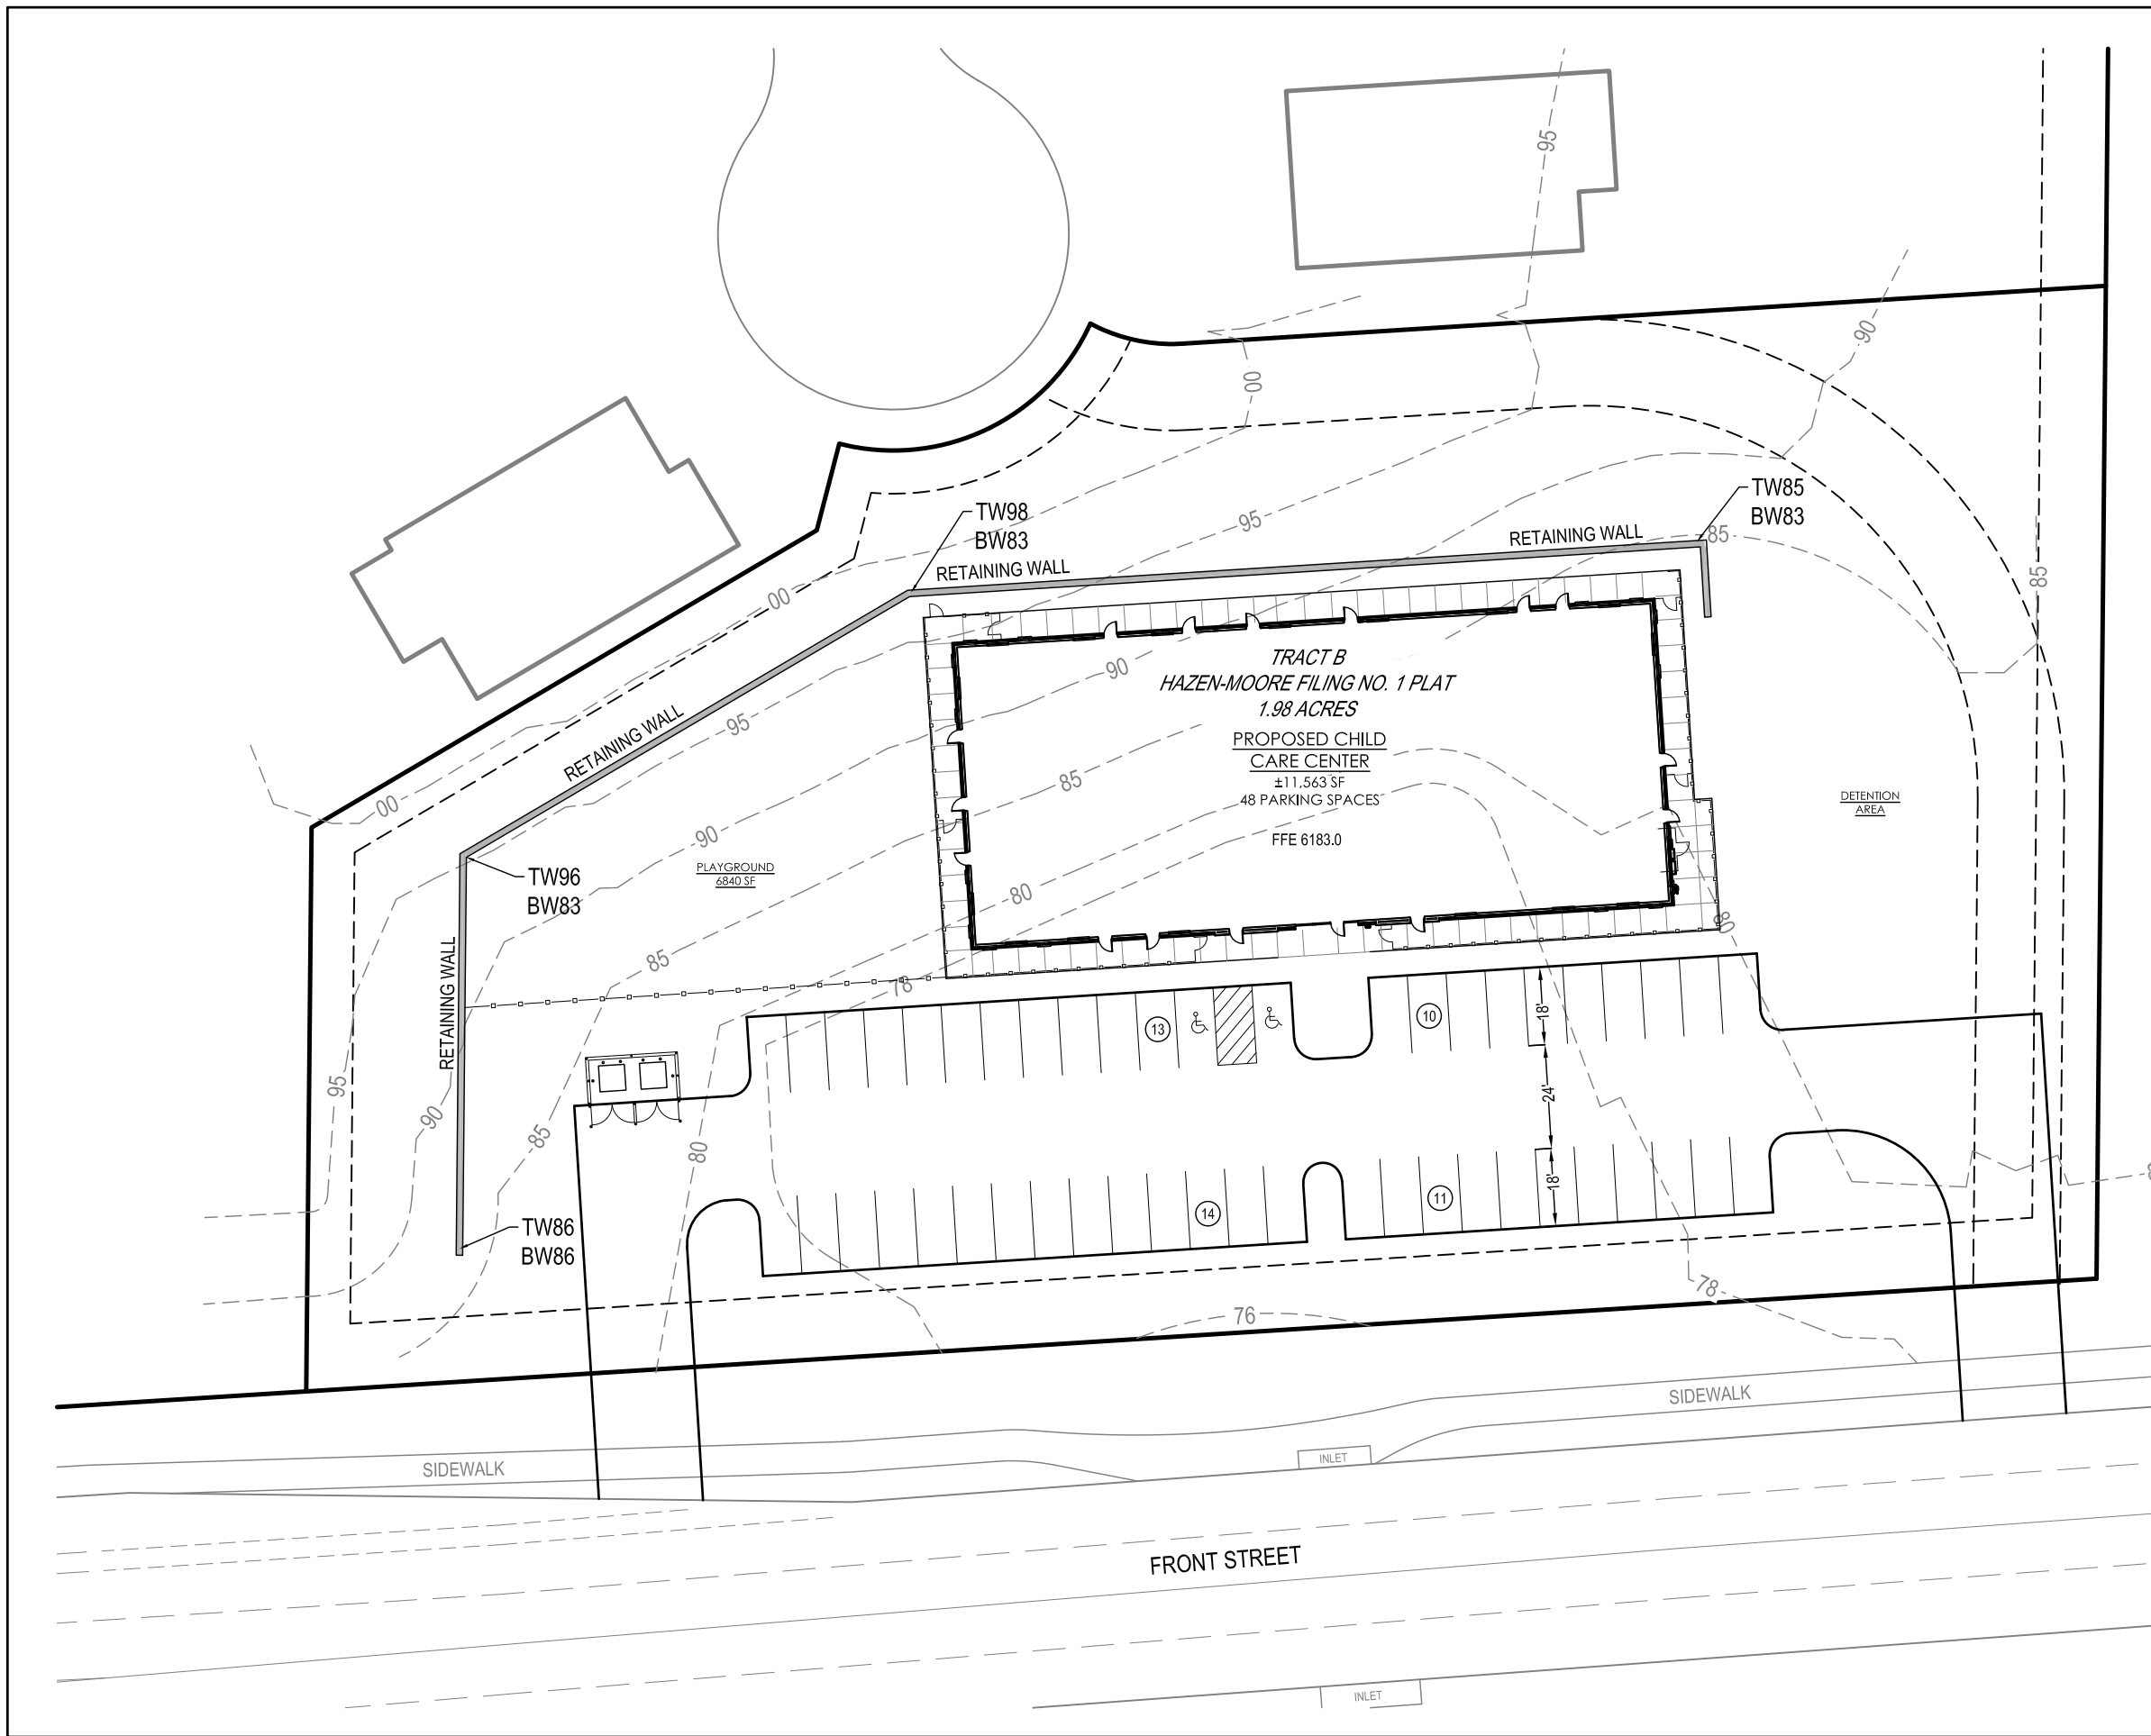

6901 SOUTH PIERCE STREET, SUITE 220, LITTLETON, CO 80128 303-232-8088
WWW.PERCEPTIONDESIGNGROUP.COM