
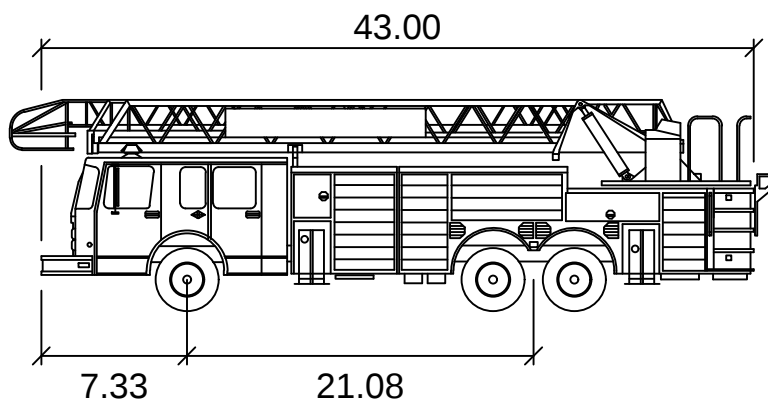
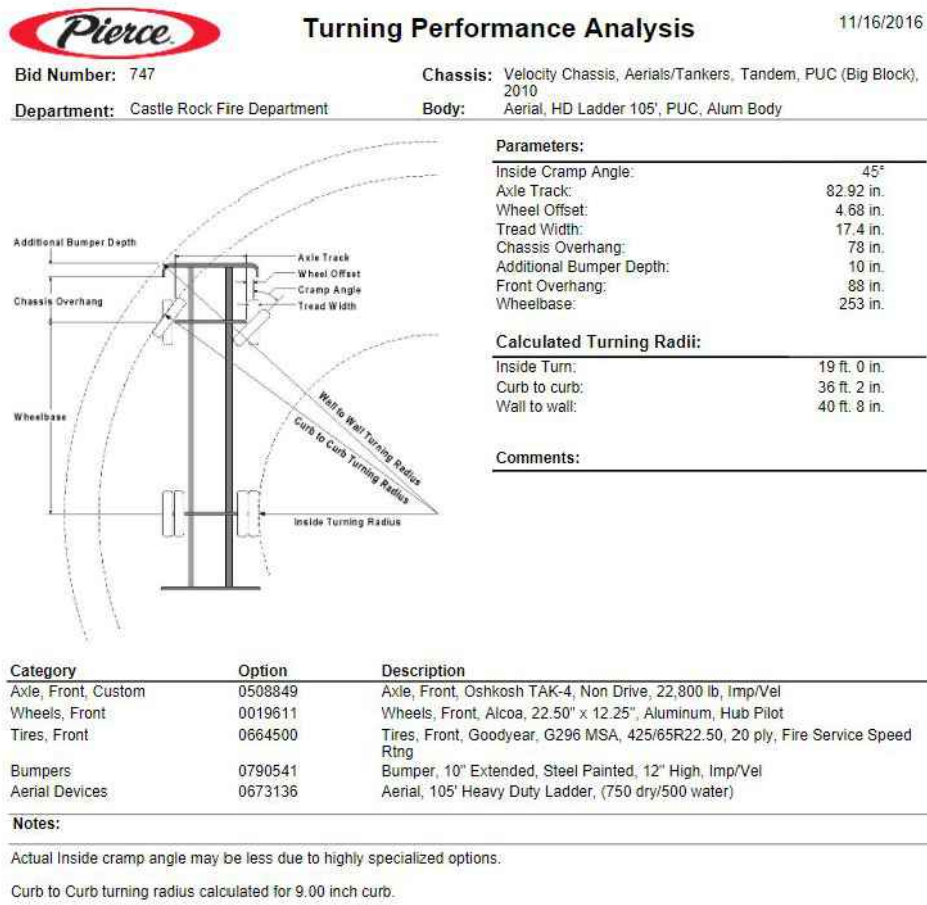
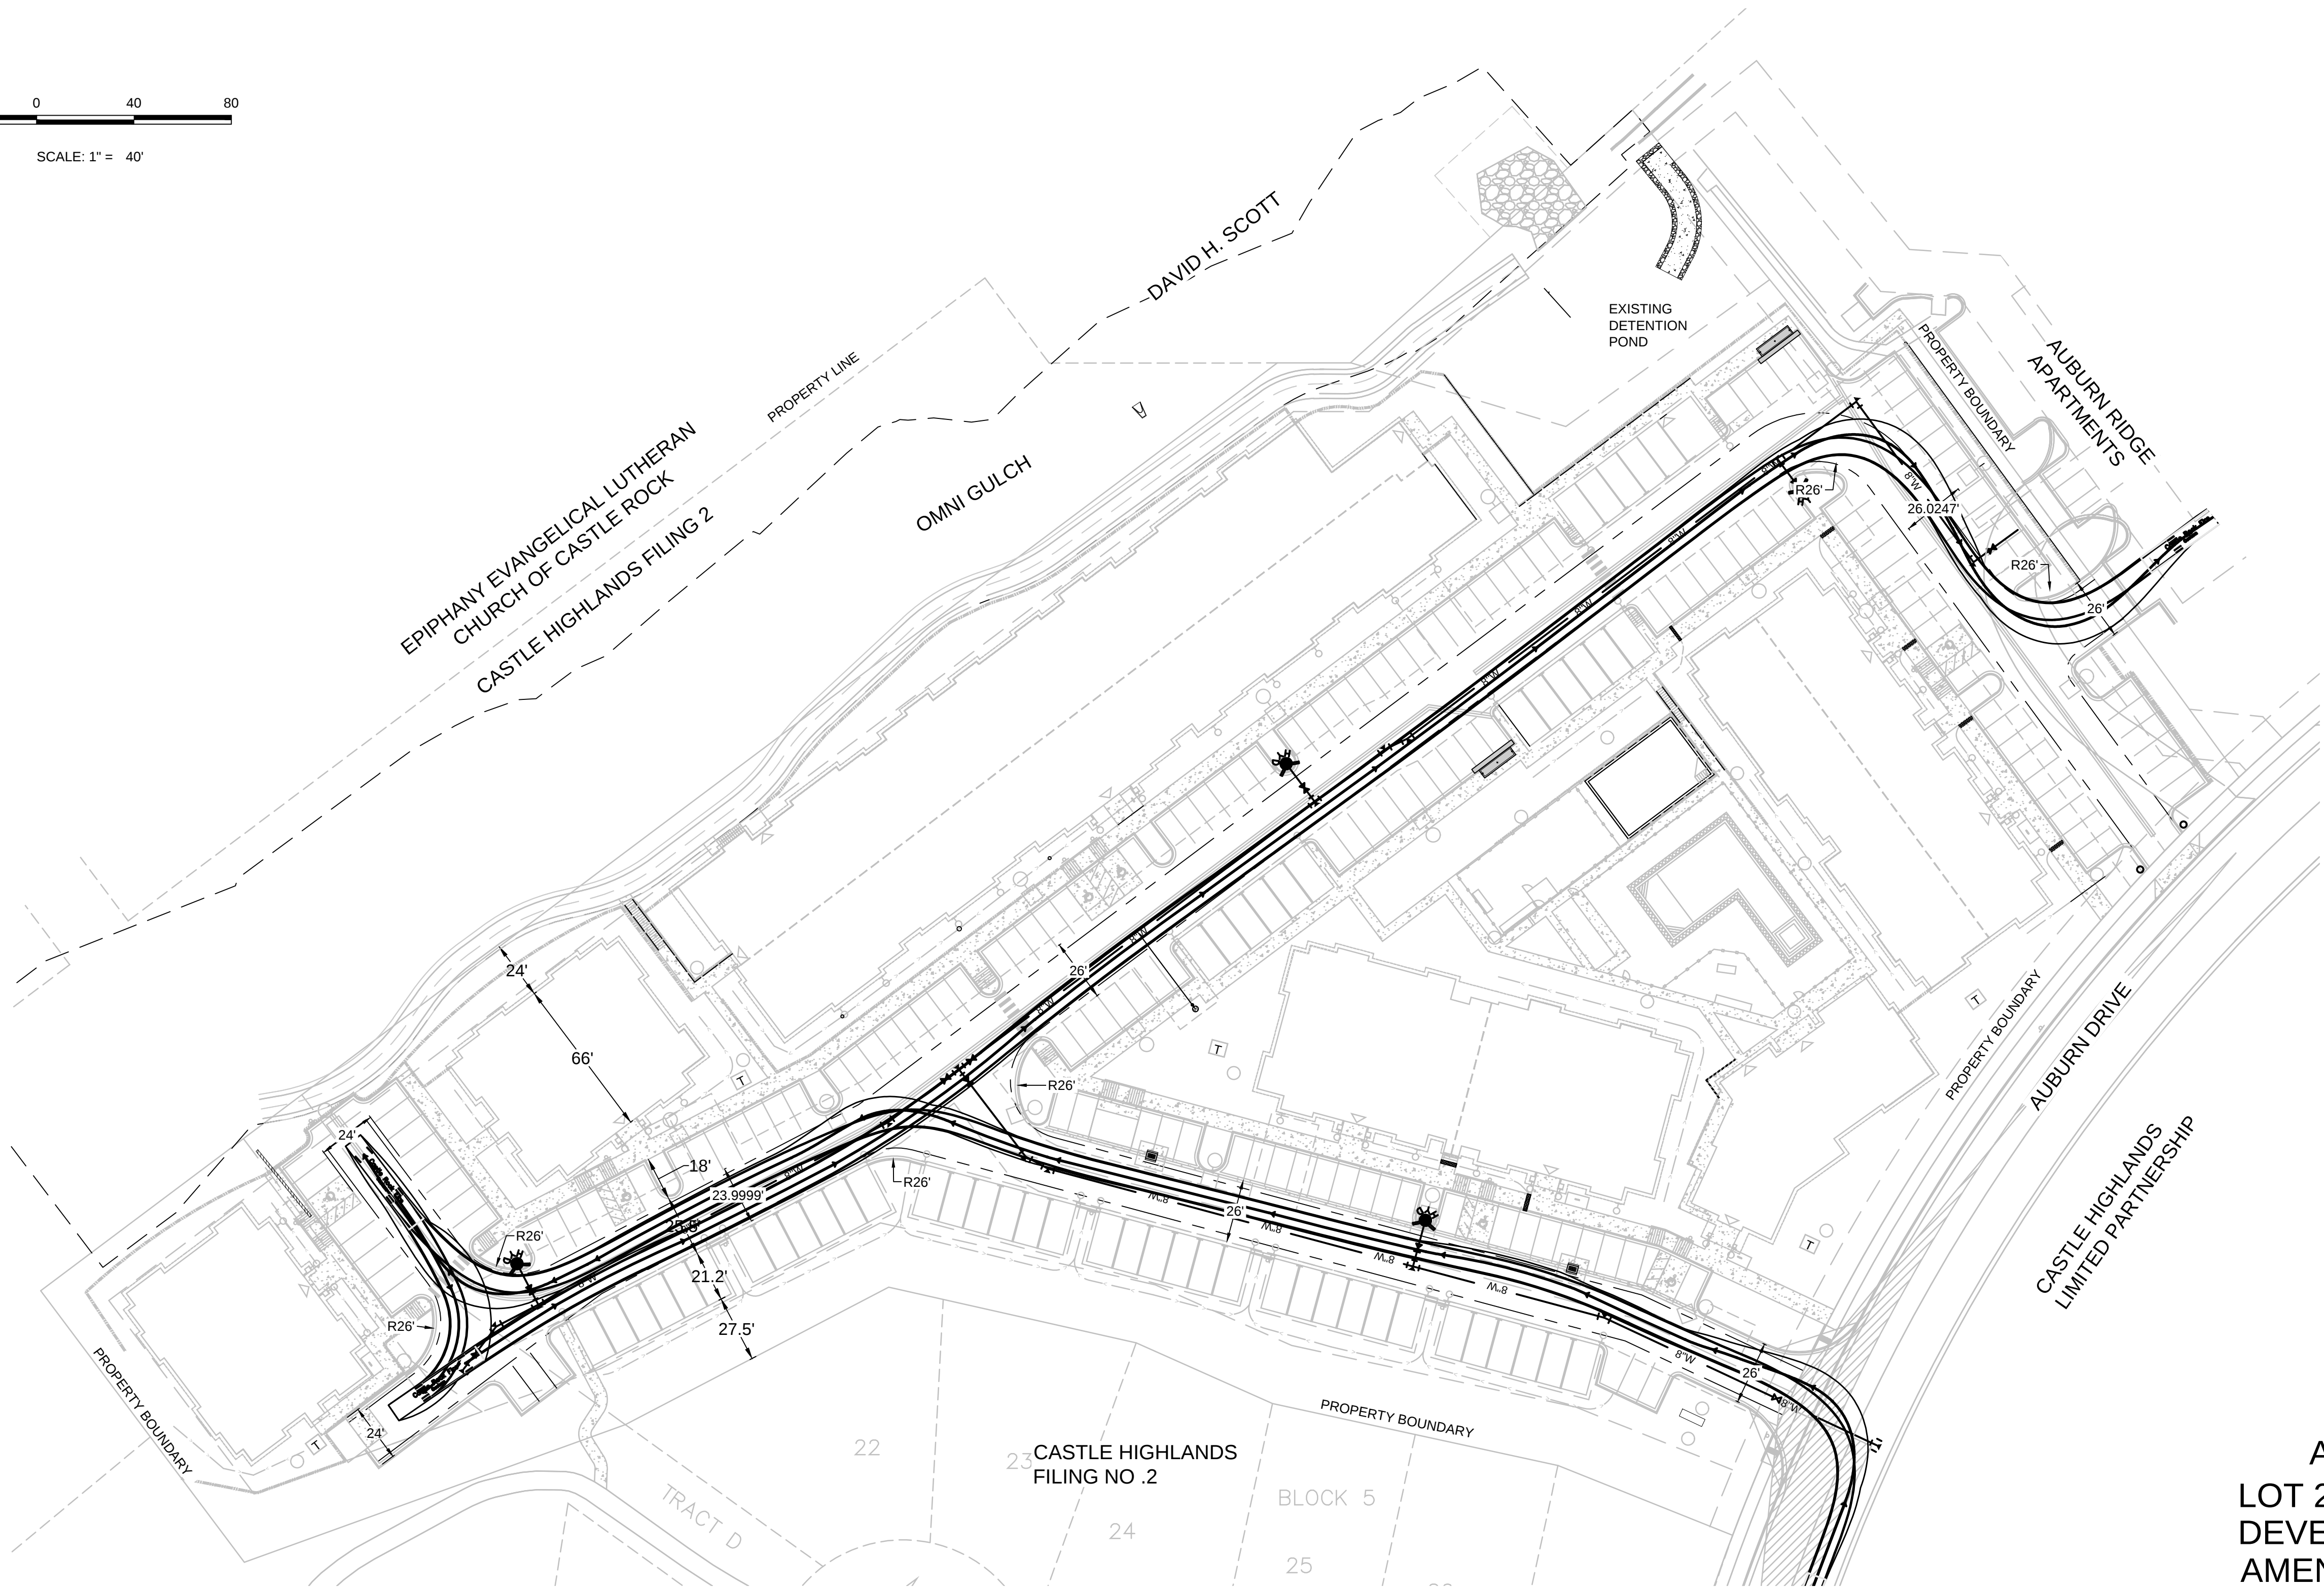


AUBURN HEIGHTS APARTMENTS

LOT 2, A PORTION OF SECTION 3, TOWNSHIP 08 SOUTH, RANGE 67 WEST OF THE 6TH P.M.
TOWN OF CASTLE ROCK, COUNTY OF DOUGLAS, STATE OF COLORADO
CONTAINING 6.1347 ACRES

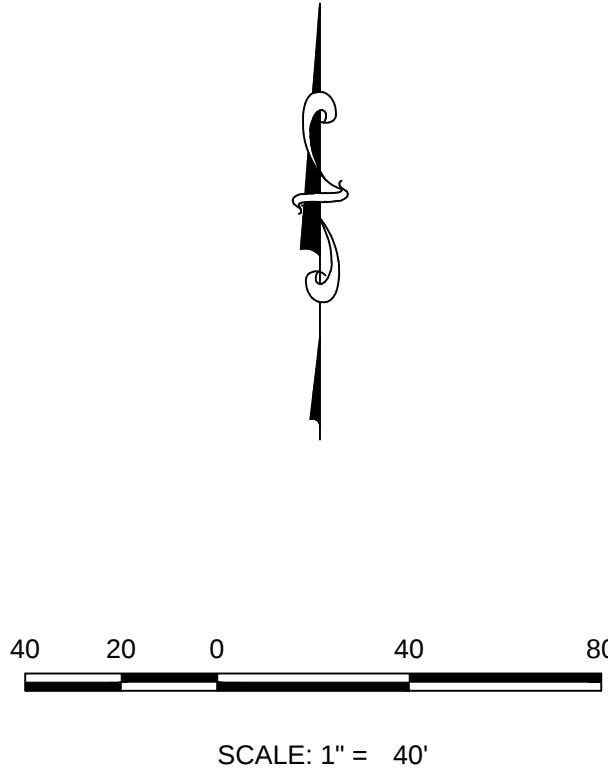

Castle Rock Fire

feet

Width	: 7.69
Track	: 6.91
Lock to Lock Time	: 6.0
Steering Angle	: 33.3


AUTOTURN EXHIBIT
LOT 2 AUBURN RIDGE SITE
DEVELOPMENT PLAN
AMENDMENT NO 2
PROJECT NO. SDP21-0037

DATE PREPARED: JULY 2026

PLANS PREPARED FOR:

AUBURN VENTURES II, LP
15957 N 81ST STREET, STE 101
SCOTTSDALE, AZ 58260

SHEET
AT-1

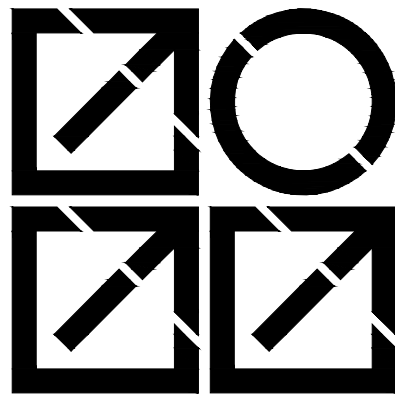

**INTERGROUP
ARCHITECTS**
2000 West Littleton Blvd
Littleton, Colorado 80120
P. 303.738 8877
www.igarch.com