



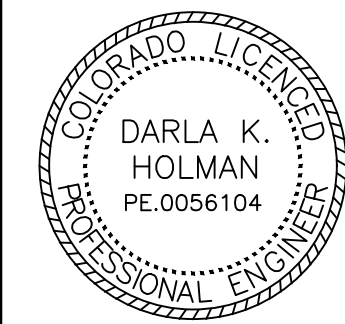

PROJECT NO.:83-4273

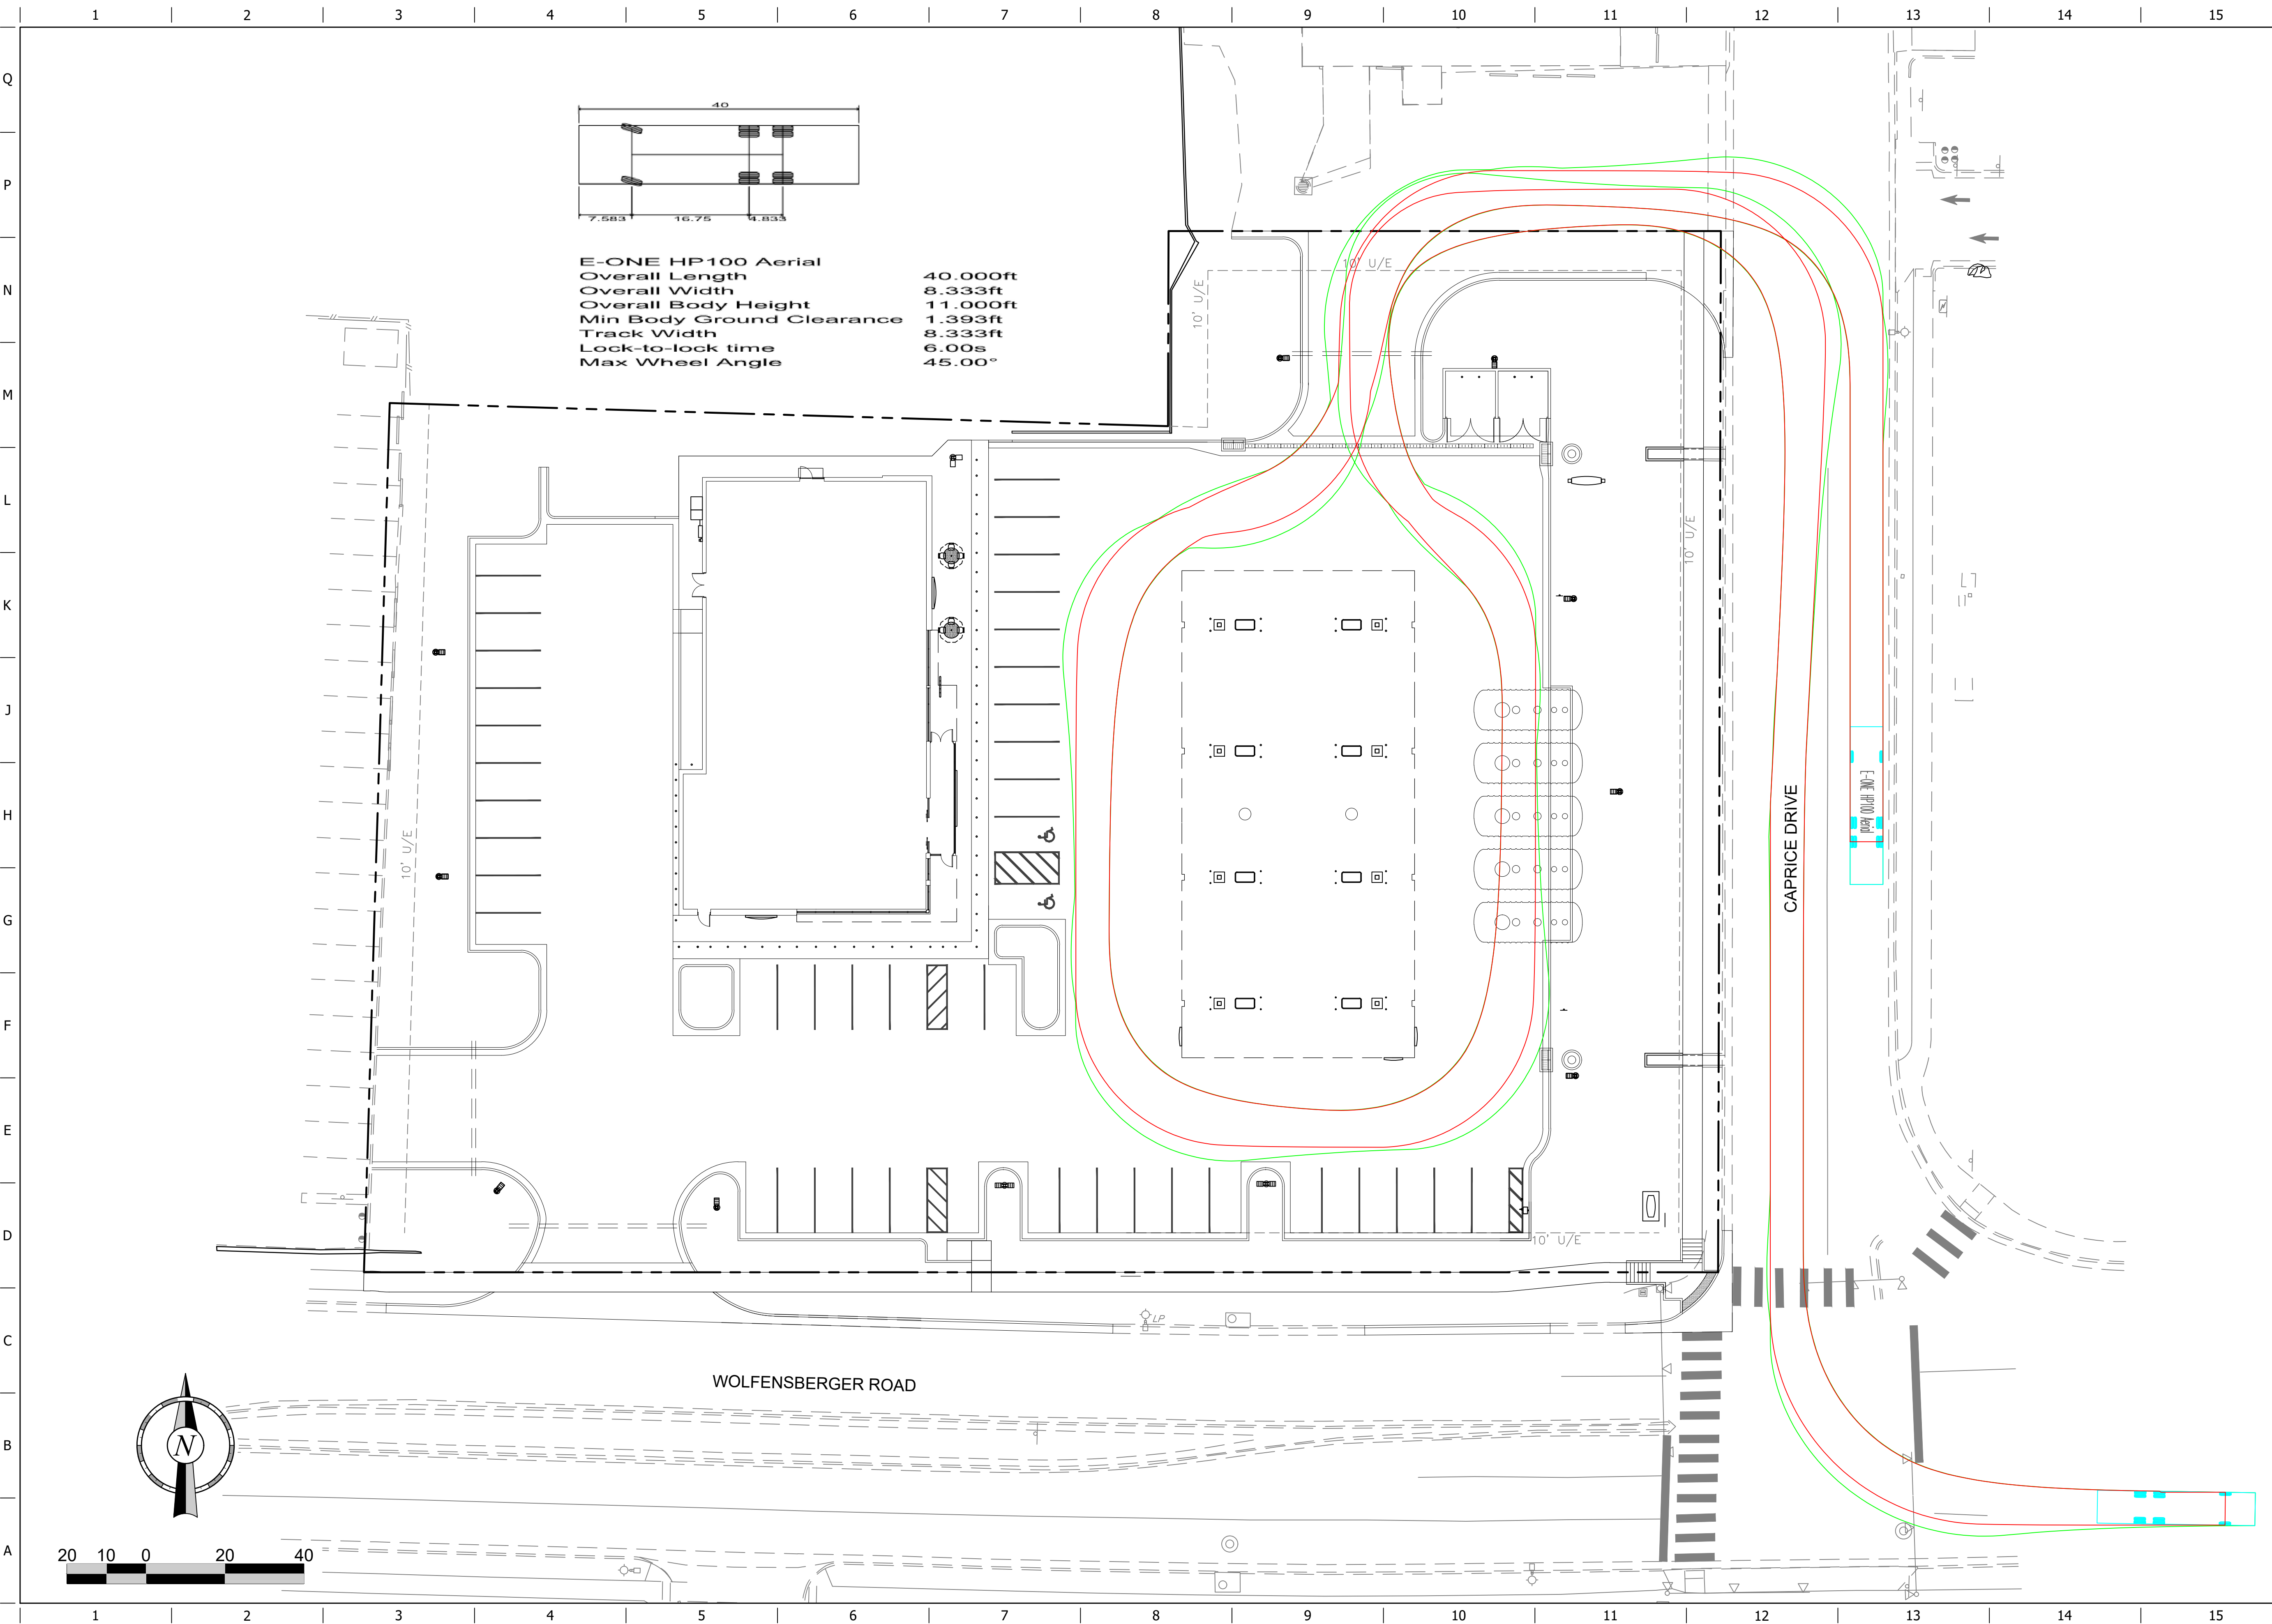

Midwest Design Group
Kansas City
PO Box 860015
Shawnee, KS 66286-0015
P 913.248.9385

SITE DEVELOPMENT PLAN

QuikTrip No. 4273

WOLFENBERGER ROAD & CAPRICE DRIVE
CASTLE ROCK, DOUGLAS COUNTY, COLORADO 80108



© COPYRIGHT QUIKTRIP CORPORATION 201
ANY UNAUTHORIZED USE, REPRODUCTION,
PUBLICATION, DISTRIBUTION, OR SALE IN
WHOLE OR IN PART, IS STRICTLY FORBIDDEN

PROTOTYPE: P-123
DIVISION: 83
VERSION: 001
DESIGNED BY: DKH
DRAWN BY: CSH
REVIEWED BY: AMG

[illegible]

SHEET TITLE:
VEHICLE TRACKING AERIAL FIRE TRUCK

SHEET NUMBER:

EXHIBIT