

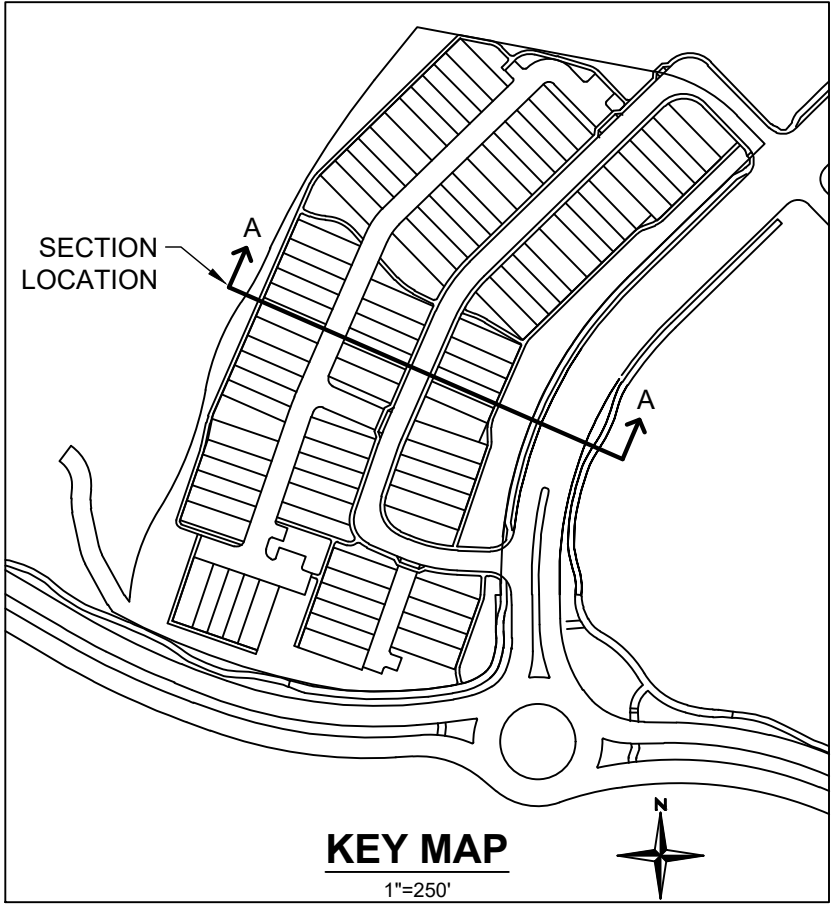


SITE DEVELOPMENT PLAN
BELLA MESA SOUTH

LOCATED IN THE SOUTHEAST QUARTER SECTION 8, TOWNSHIP 8 SOUTH, RANGE 66 WEST OF THE SIXTH PRINCIPAL MERIDIAN,
TOWN OF CASTLE ROCK, COUNTY OF DOUGLAS, STATE OF COLORADO.
TOWN OF CASTLE ROCK PROJECT NUMBER SDPXX-00XX

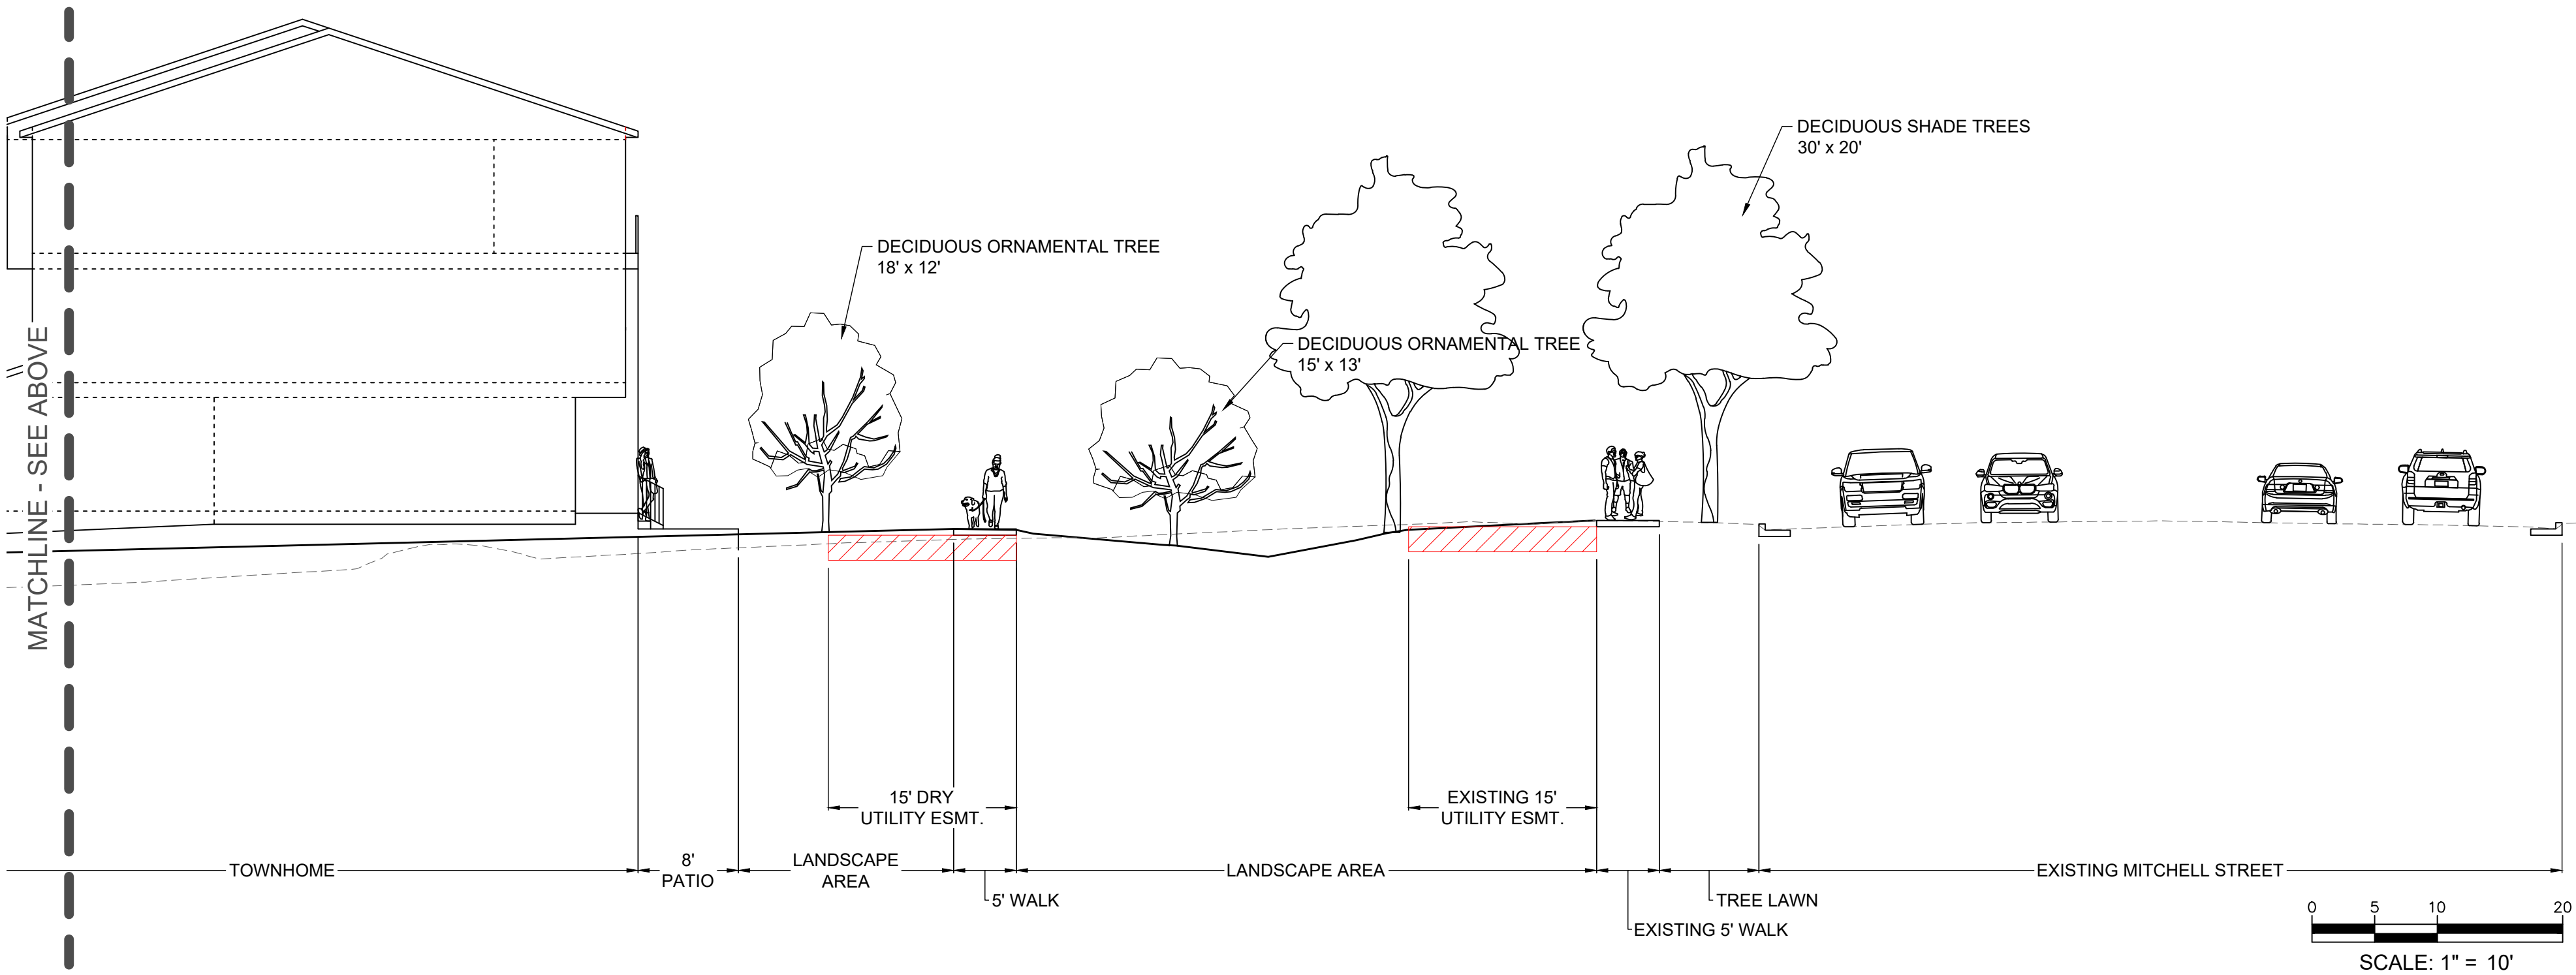

SITE SECTION A-A
SCALE: 1" = 20'

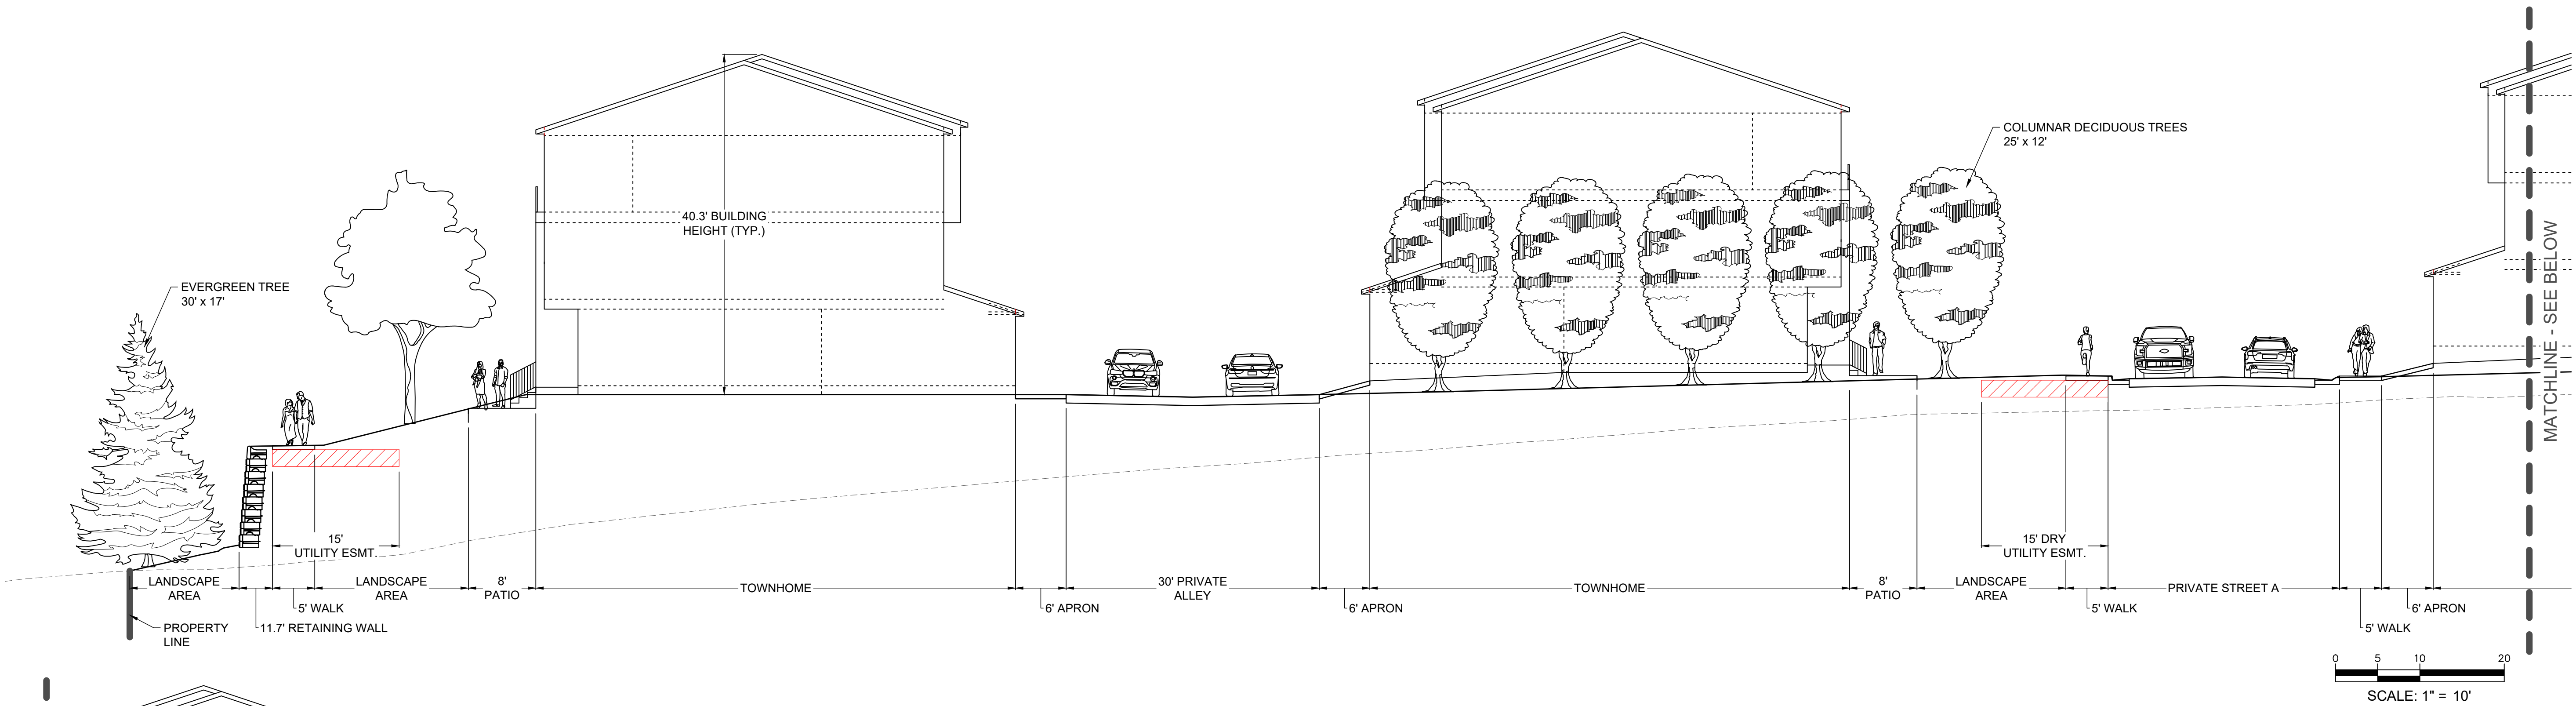

NOTE: BUILDING SECTIONS ARE CONCEPTUAL AND FOR GRAPHIC PURPOSES ONLY. FINAL ARCHITECTURE TO BE DETERMINED AT TIME OF BUILDING PERMIT.

SITE DEVELOPMENT PLAN
BELLA MESA SOUTH
TOWN OF CASTLE ROCK PROJECT NO. SDPXX-XXX