


CIVIL COMMENTS COMPLETE -- EA (20251112)

ELECTRICAL HAS BEEN UPDATED

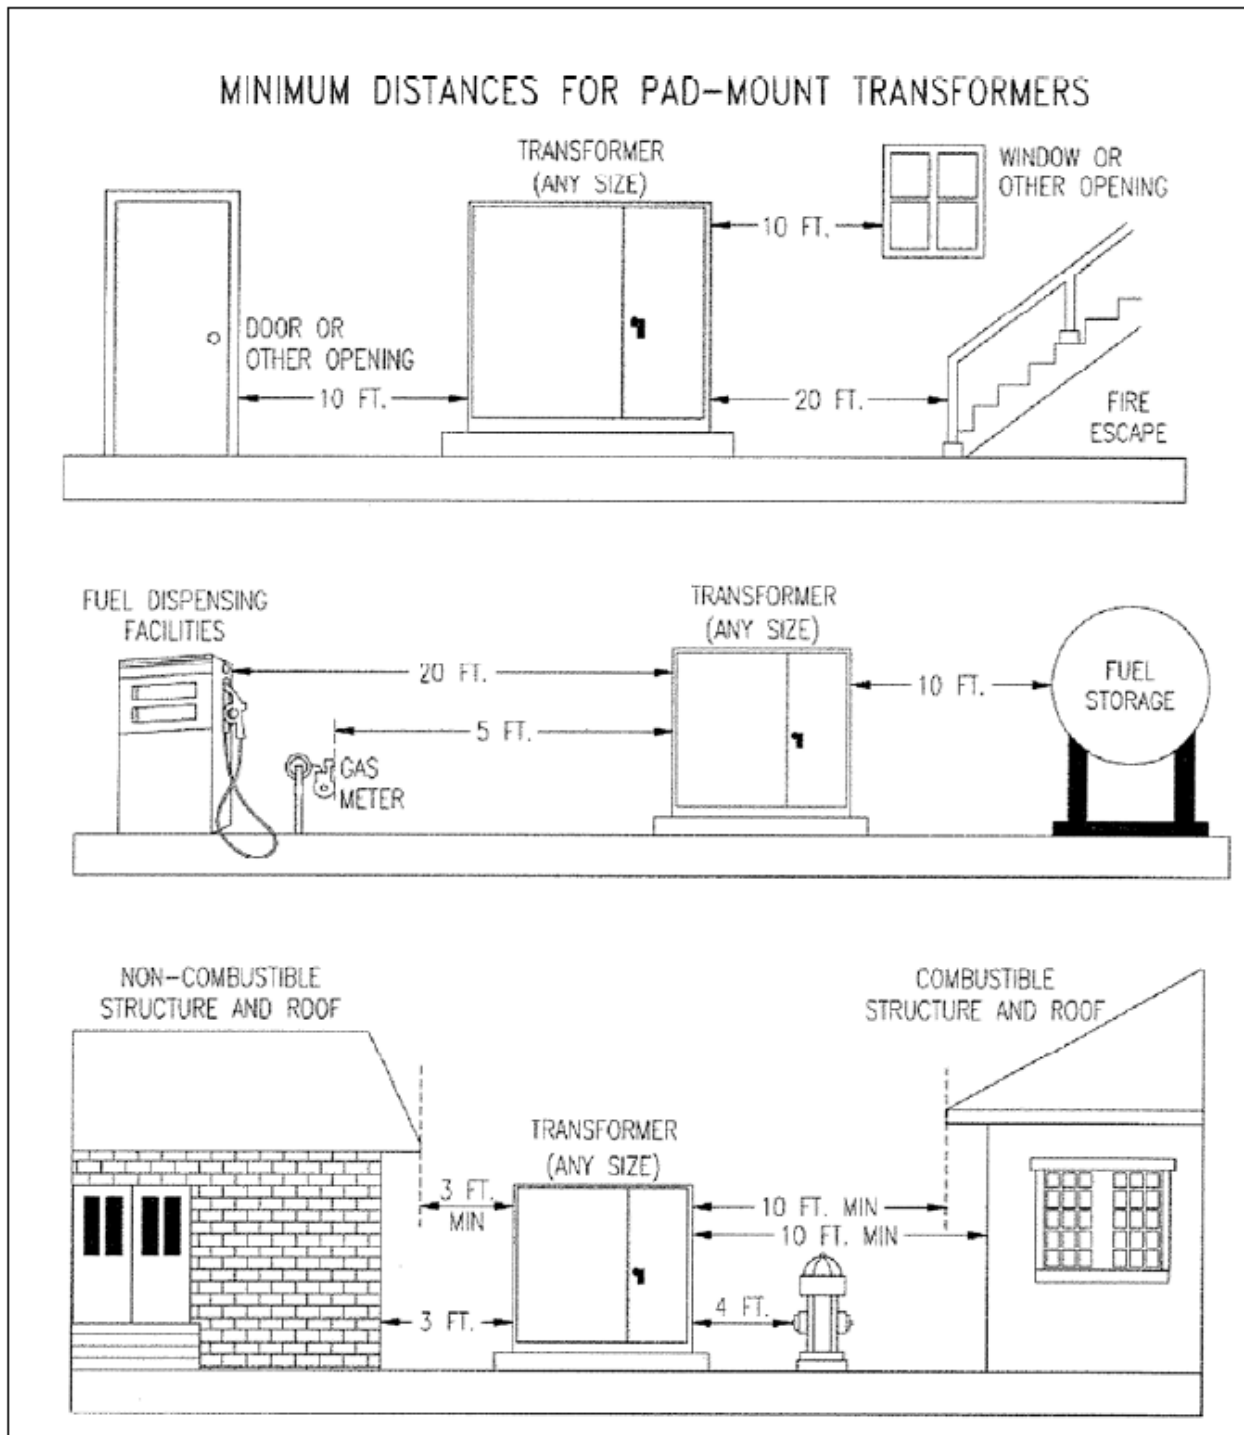

NOTES:

The minimum separation distances shown may not meet insurance property loss prevention requirements. Builder/developer is responsible for confirming these minimum separation distances and informing CORE engineering personnel prior to construction if additional clearances are needed.