


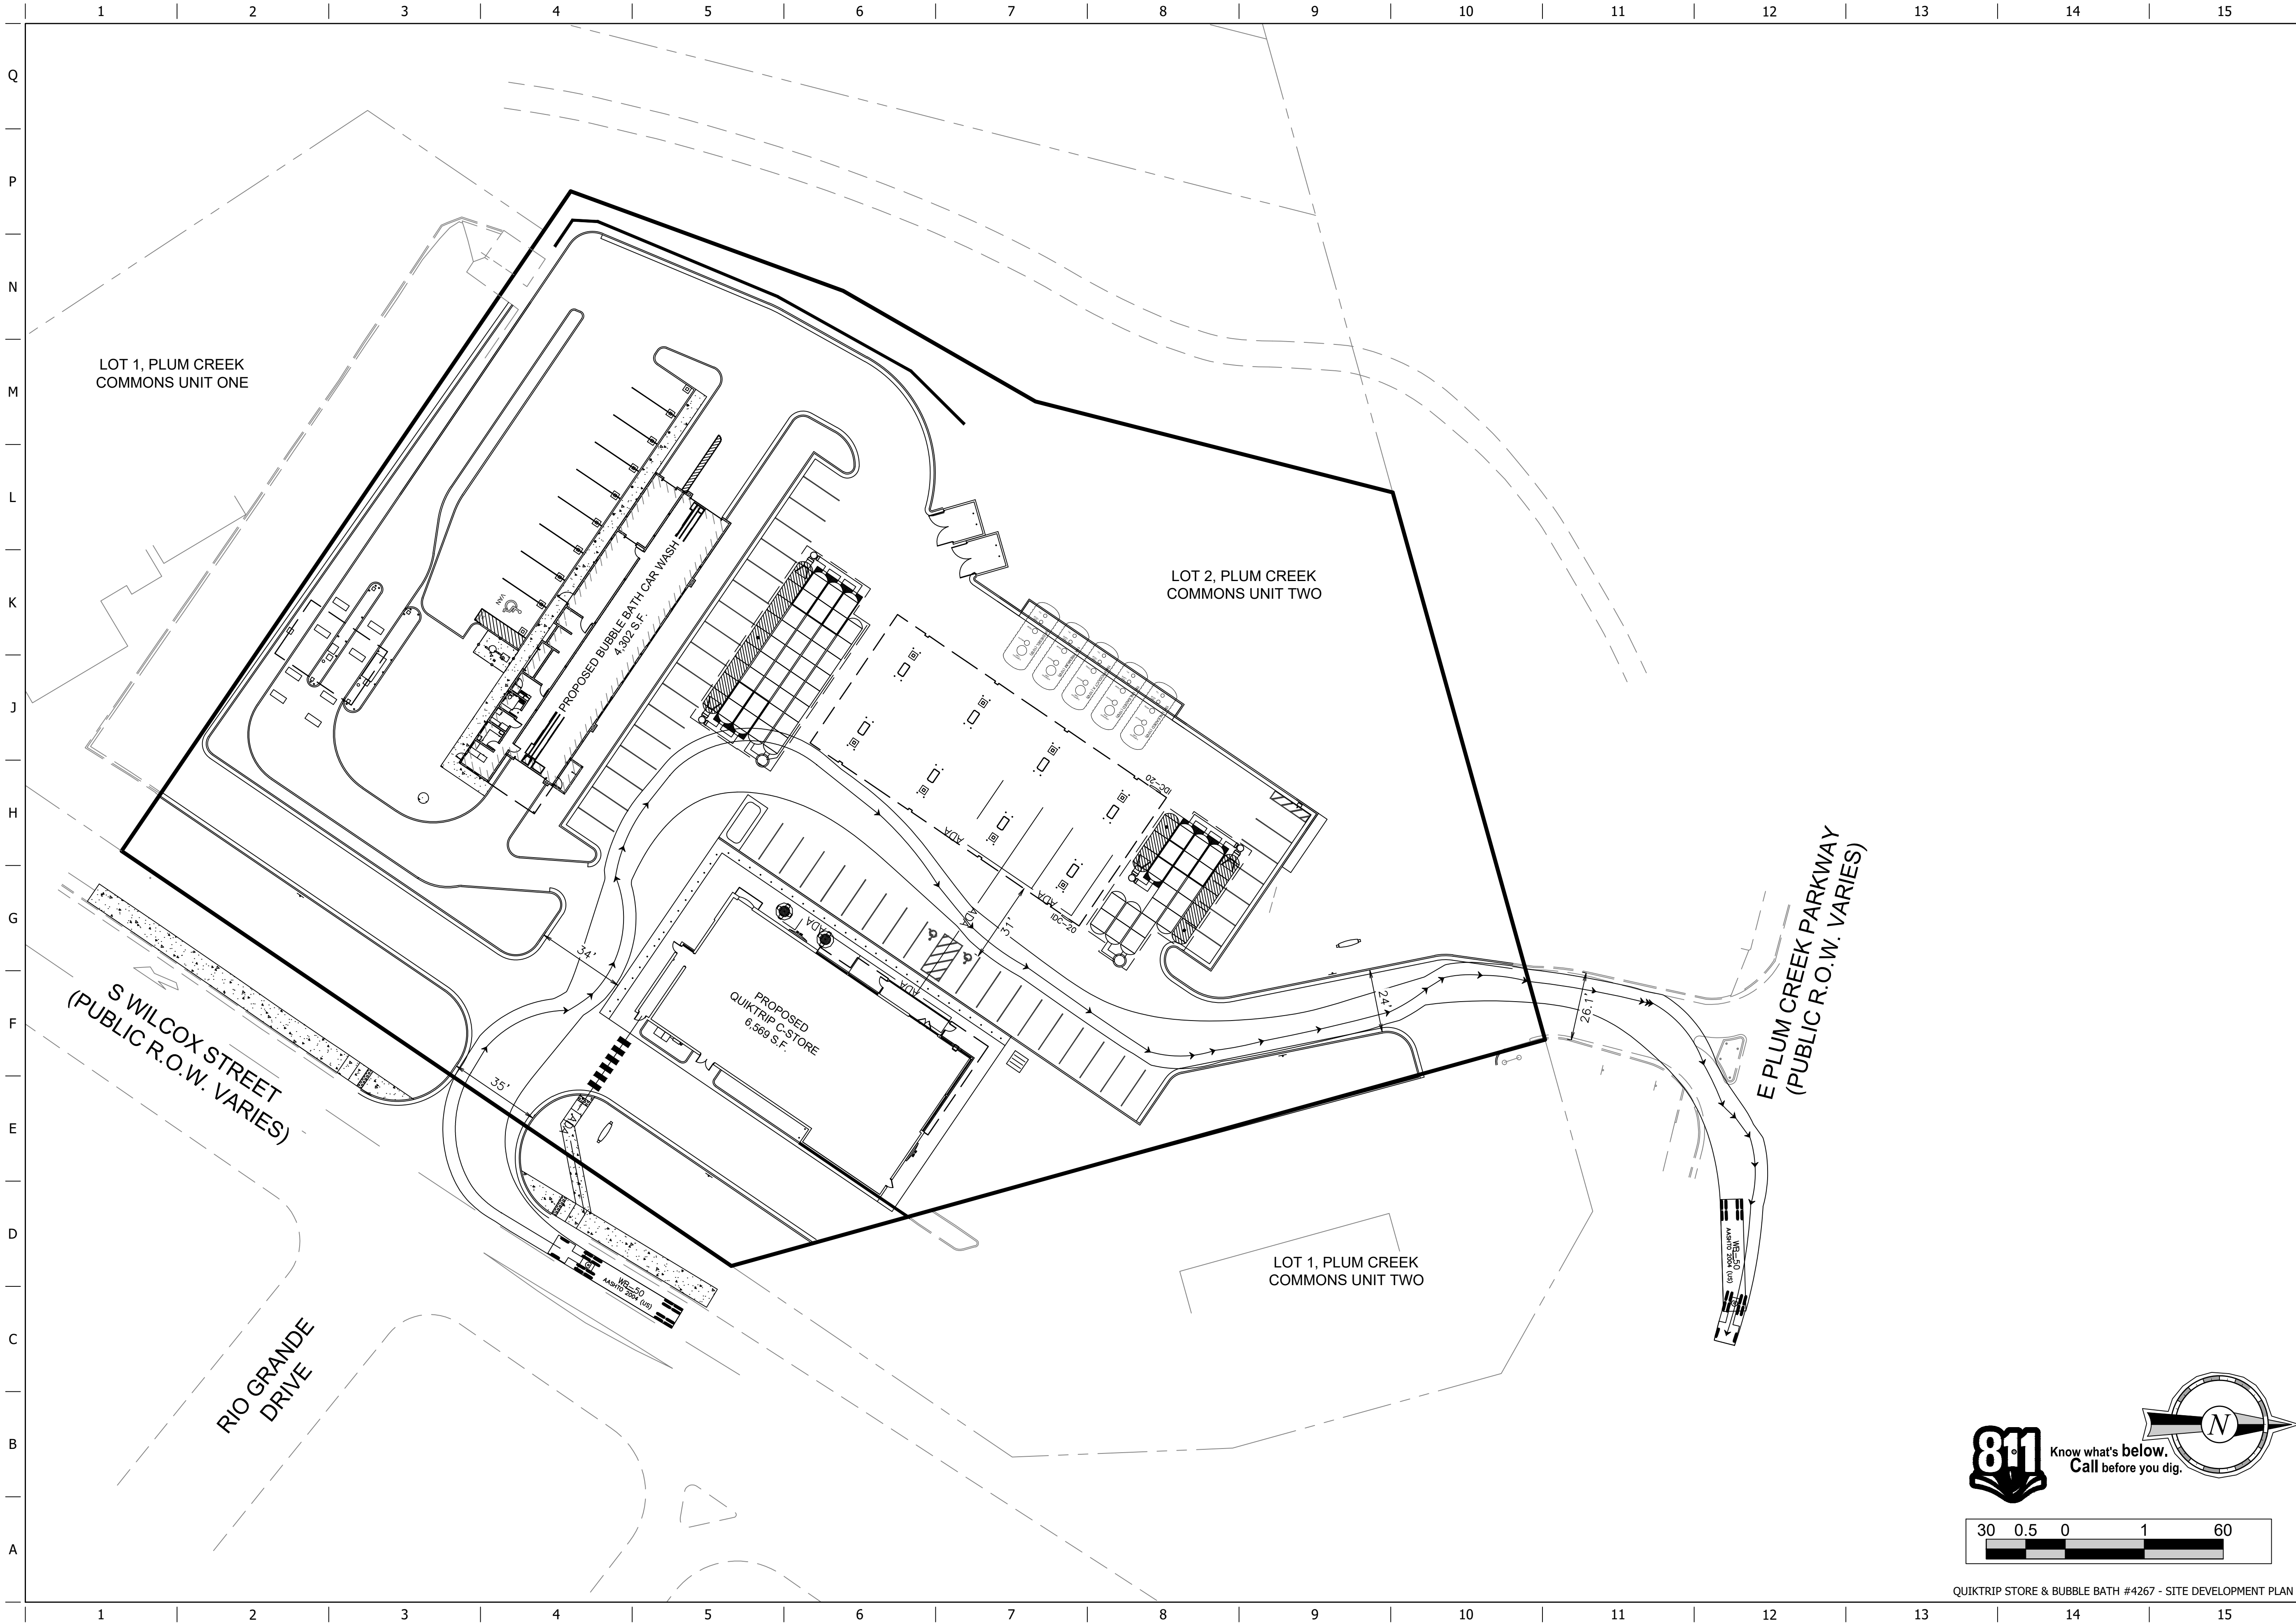

PROJECT NO.: 096888068

Kimley»Horn
© 2006 KIMLEY-HORN AND ASSOCIATES, INC.
2 North Nevada Avenue, Suite 300
Colorado Springs, CO 80903 (719) 453-0180

QuikTrip No. 4267
407 S WILCOX STREET
CASTLE ROCK, CO 80104

QT


© 2011 QUIKTRIP CORPORATION
ALL RIGHTS RESERVED. ANY UNAUTHORIZED USE, REPRODUCTION, PUBLICATION, DISTRIBUTION, OR SALE IN WHOLE OR IN PART, IS STRICTLY FORBIDDEN.

PROTOTYPE: P-125
DIVISION:
VERSION: G4-RE
DESIGNED BY:
DRAWN BY:
REVIEWED BY:

REV	DATE	DESCRIPTION	ORIGINAL	ISSUE DATE:

SHEET TITLE:
FIRE TRUCK TURN EXHIBIT

SHEET NUMBER:
OF 7

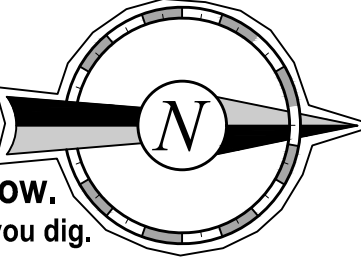

QUIKTRIP STORE & BUBBLE BATH #4267 - SITE DEVELOPMENT PLAN